



# KLEINOEDER · SCHMIDT

and ASSOCIATES

ENGINEERS — SURVEYORS — CONSULTANTS IN LAND PLANNING

ELYRIA · HORWALK · MEDINA

OHIO

## SURVEY

Sublot(s) \_\_\_\_\_


Subd'n \_\_\_\_\_

Township EATON Tract \_\_\_\_\_  
 Orig. Lot(s) 33 Sec. \_\_\_\_\_  
 County of LORAIN State of Ohio  
 Corporation \_\_\_\_\_

11-00-033-000

#17316

11-C

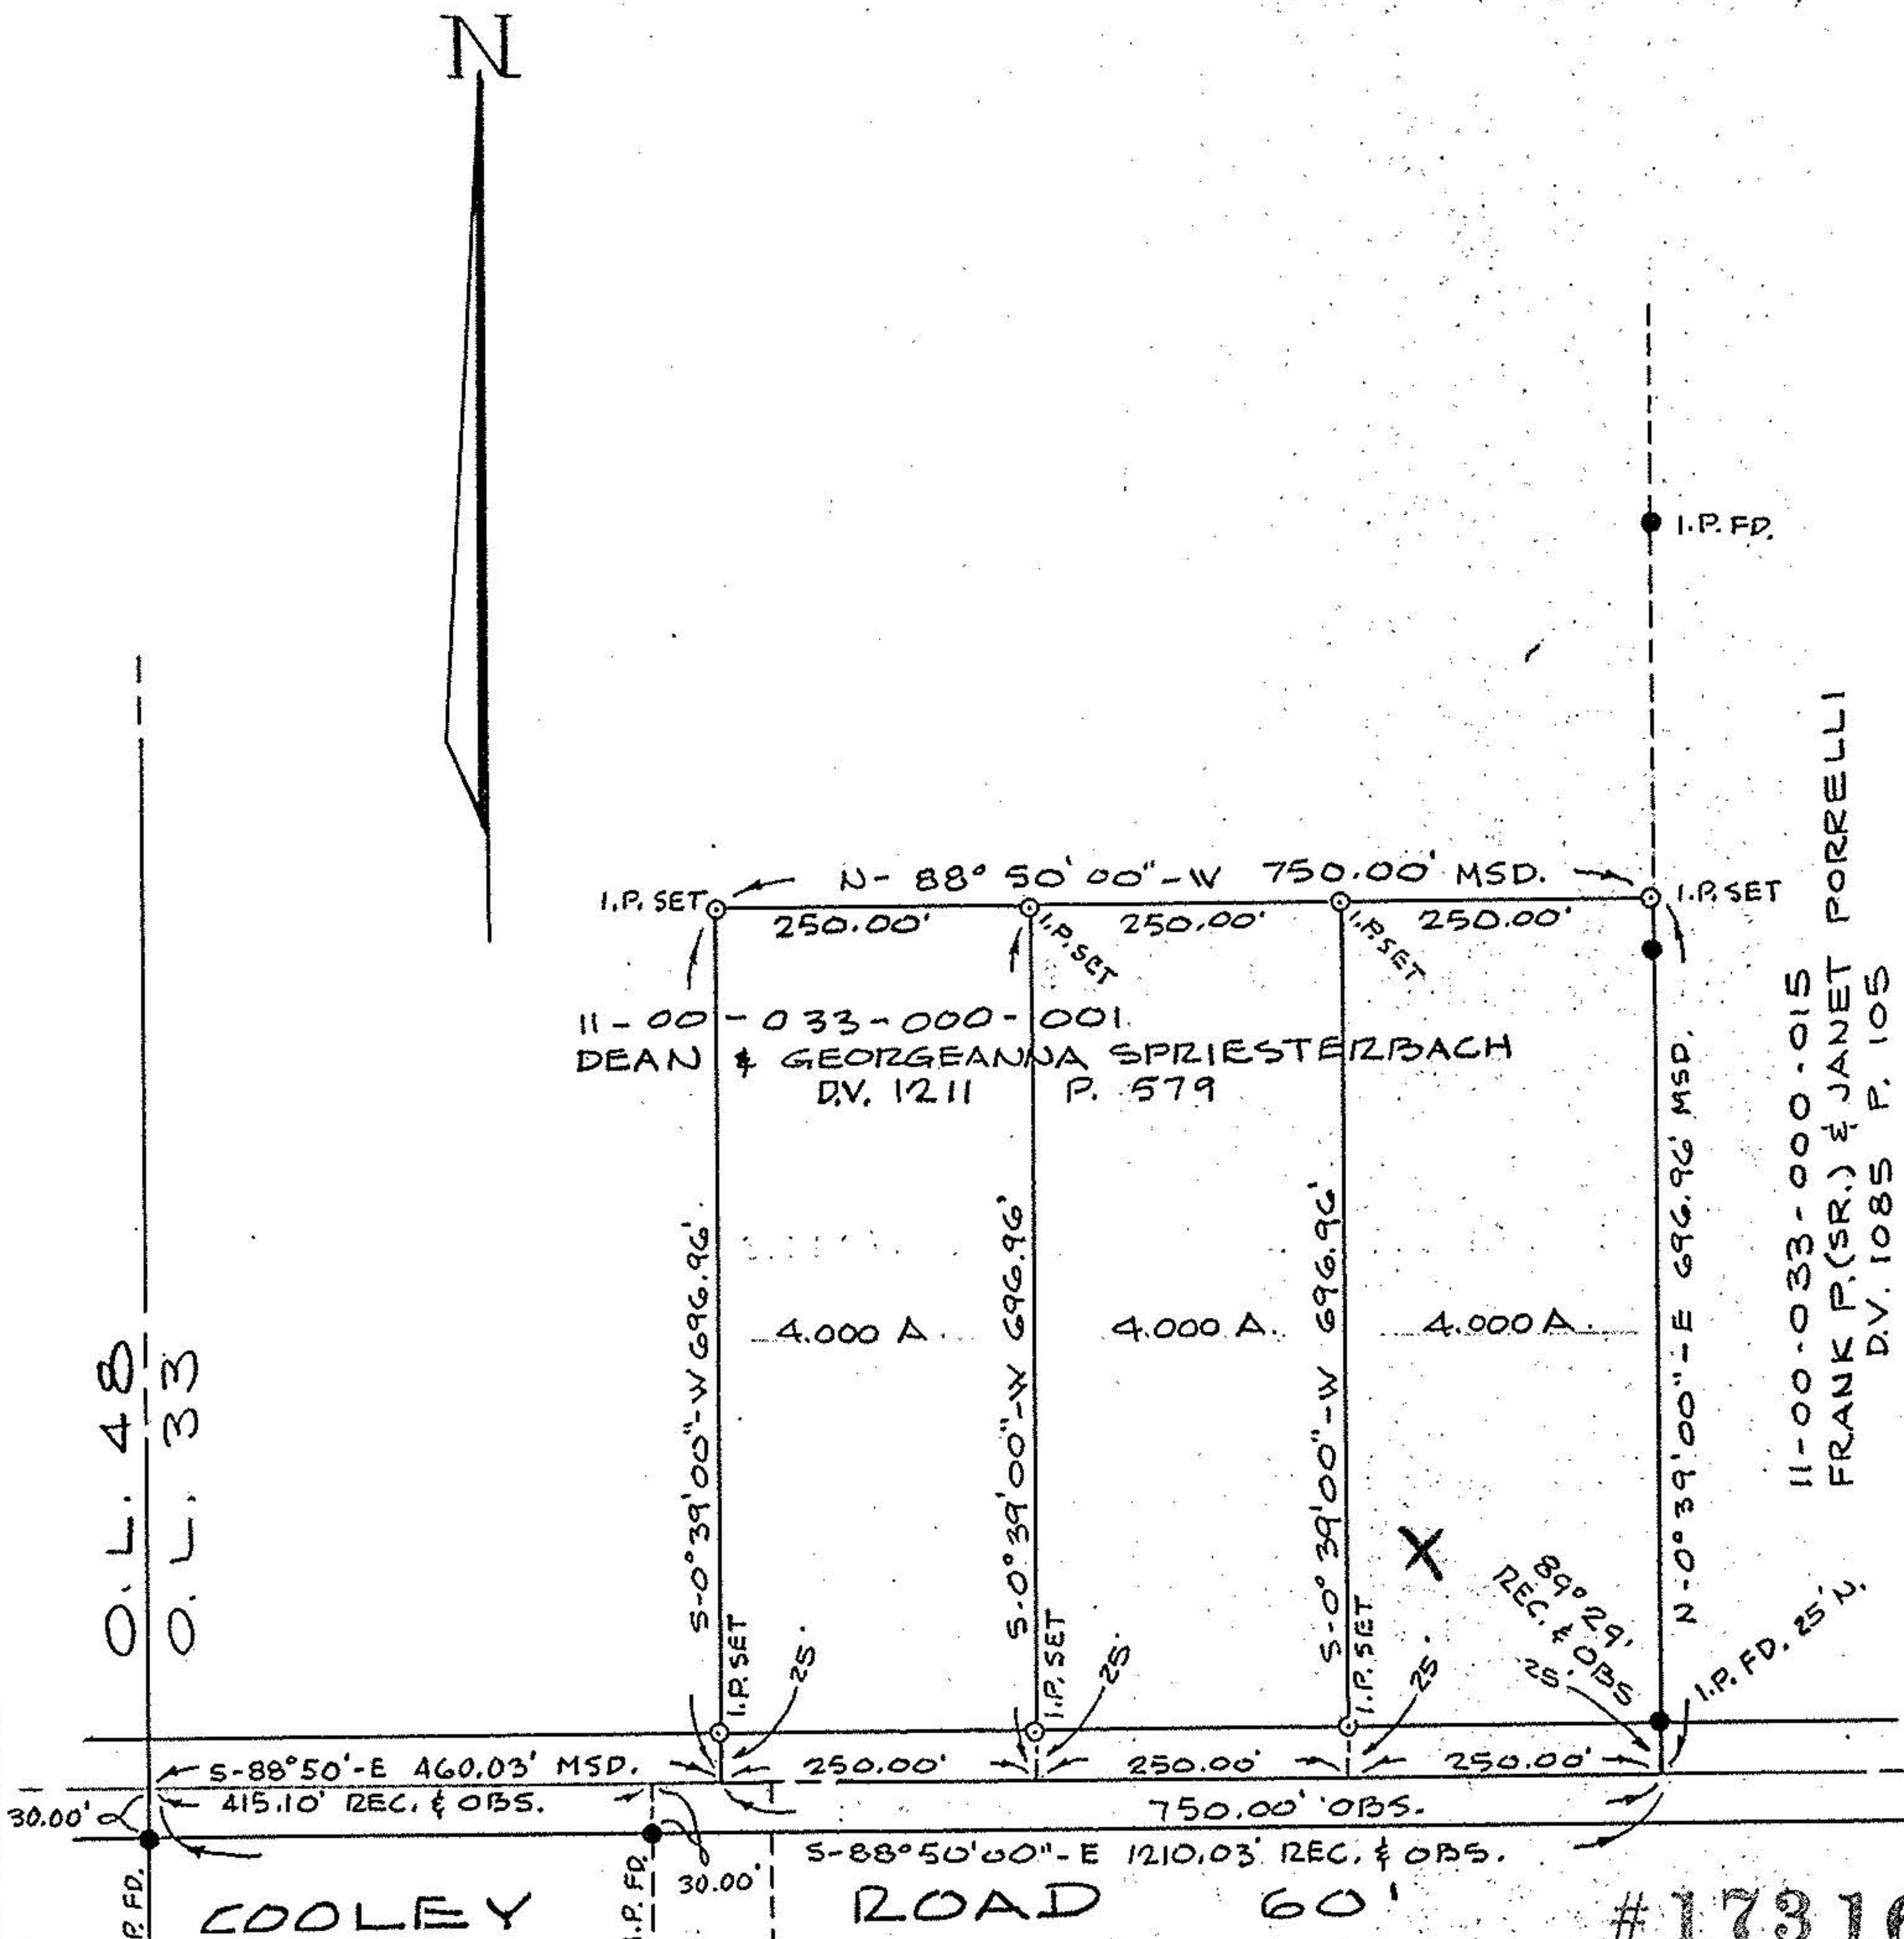

#17316

APPROVED  
 LORAIN CO.  
 MAP DEPT.  
 DATE: 3-13-87  
 PAGE: 11-C  
 BY: C. Frances  
 VOID AFTER: 173/6

Prepared for: DEAN SPIRSTERZBACH  
 593 COOLEY RD. GRAFTON, OHIO

Scale: 1" = 200' | Date: 12-22-86 | Dr. by: AB | Job No: 86-301