


**KLEINOEDER · SCHMIDT**  
and ASSOCIATES  
ENGINEERS — SURVEYORS — CONSULTANTS IN LAND PLANNING  
ELYRIA · NORWALK · MEDINA OHIO

**SURVEY**

Sublot(s) \_\_\_\_\_  
Subd'n \_\_\_\_\_

Township EATON Tract \_\_\_\_\_  
Orig. Lot(s) 33 Sec. \_\_\_\_\_  
County of LORAIN State of Ohio  
Corporation \_\_\_\_\_

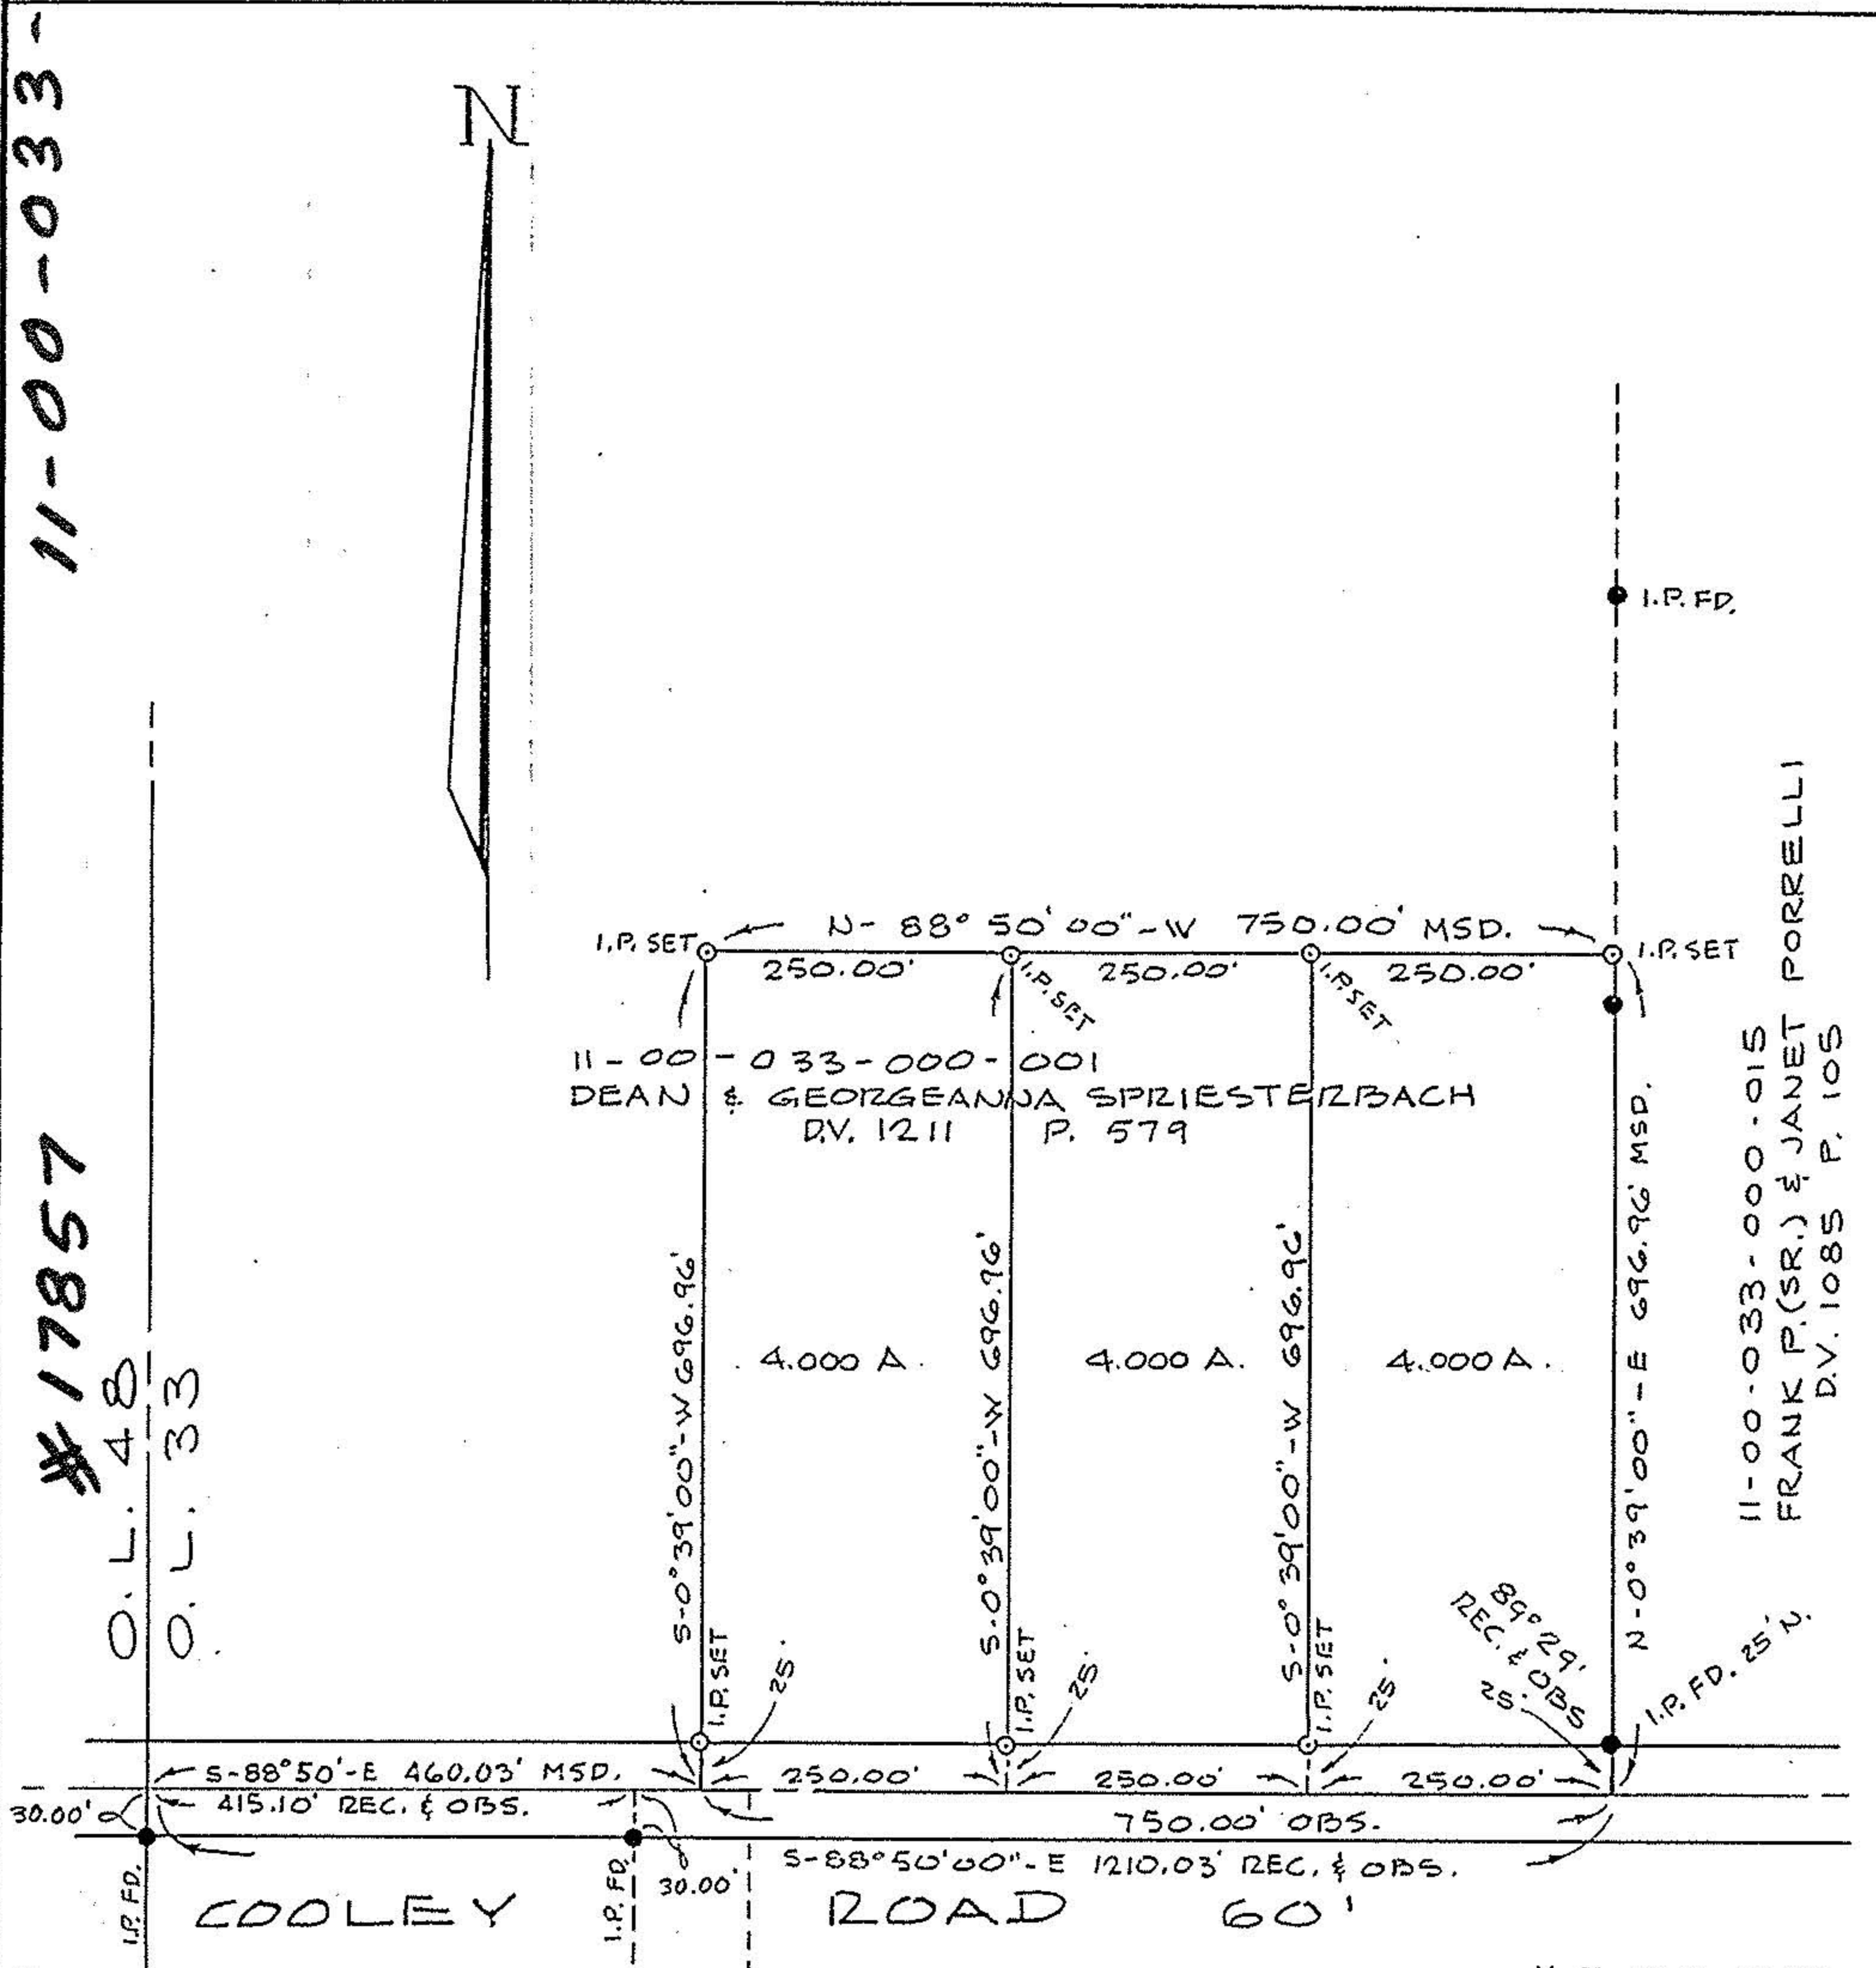

#17857

O.L. 48

O.L. 33

O.L. 47

O.L. 34

11-C 0.6.33

#17857

APPROVED  
LORAIN CO.  
MAP DEPT.

DATE 3-1-88

PAGE 11-C

BY C. FRANCIS

WORD AFTER # 17857

Prepared for: DEAN SPIRSTERBACH  
593 COOLEY RD. GRAFTON, OHIO

Scale: 1" = 200' Date: 12-22-86 Dr. by: AB Job No 86-301