



11-00-033-000

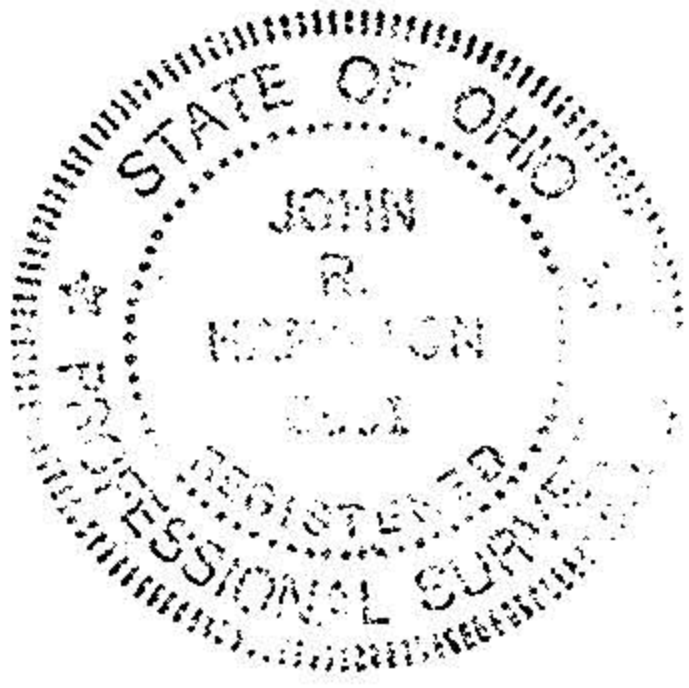

MAP OF SURVEY FOR MIKE SAUTER
D.L. 33 - EATON TWP. - LORAIN CO.
OCT. 1991 SCALE 1"=100'
JOHN R. HAMILTON - REG. SURV. #6861

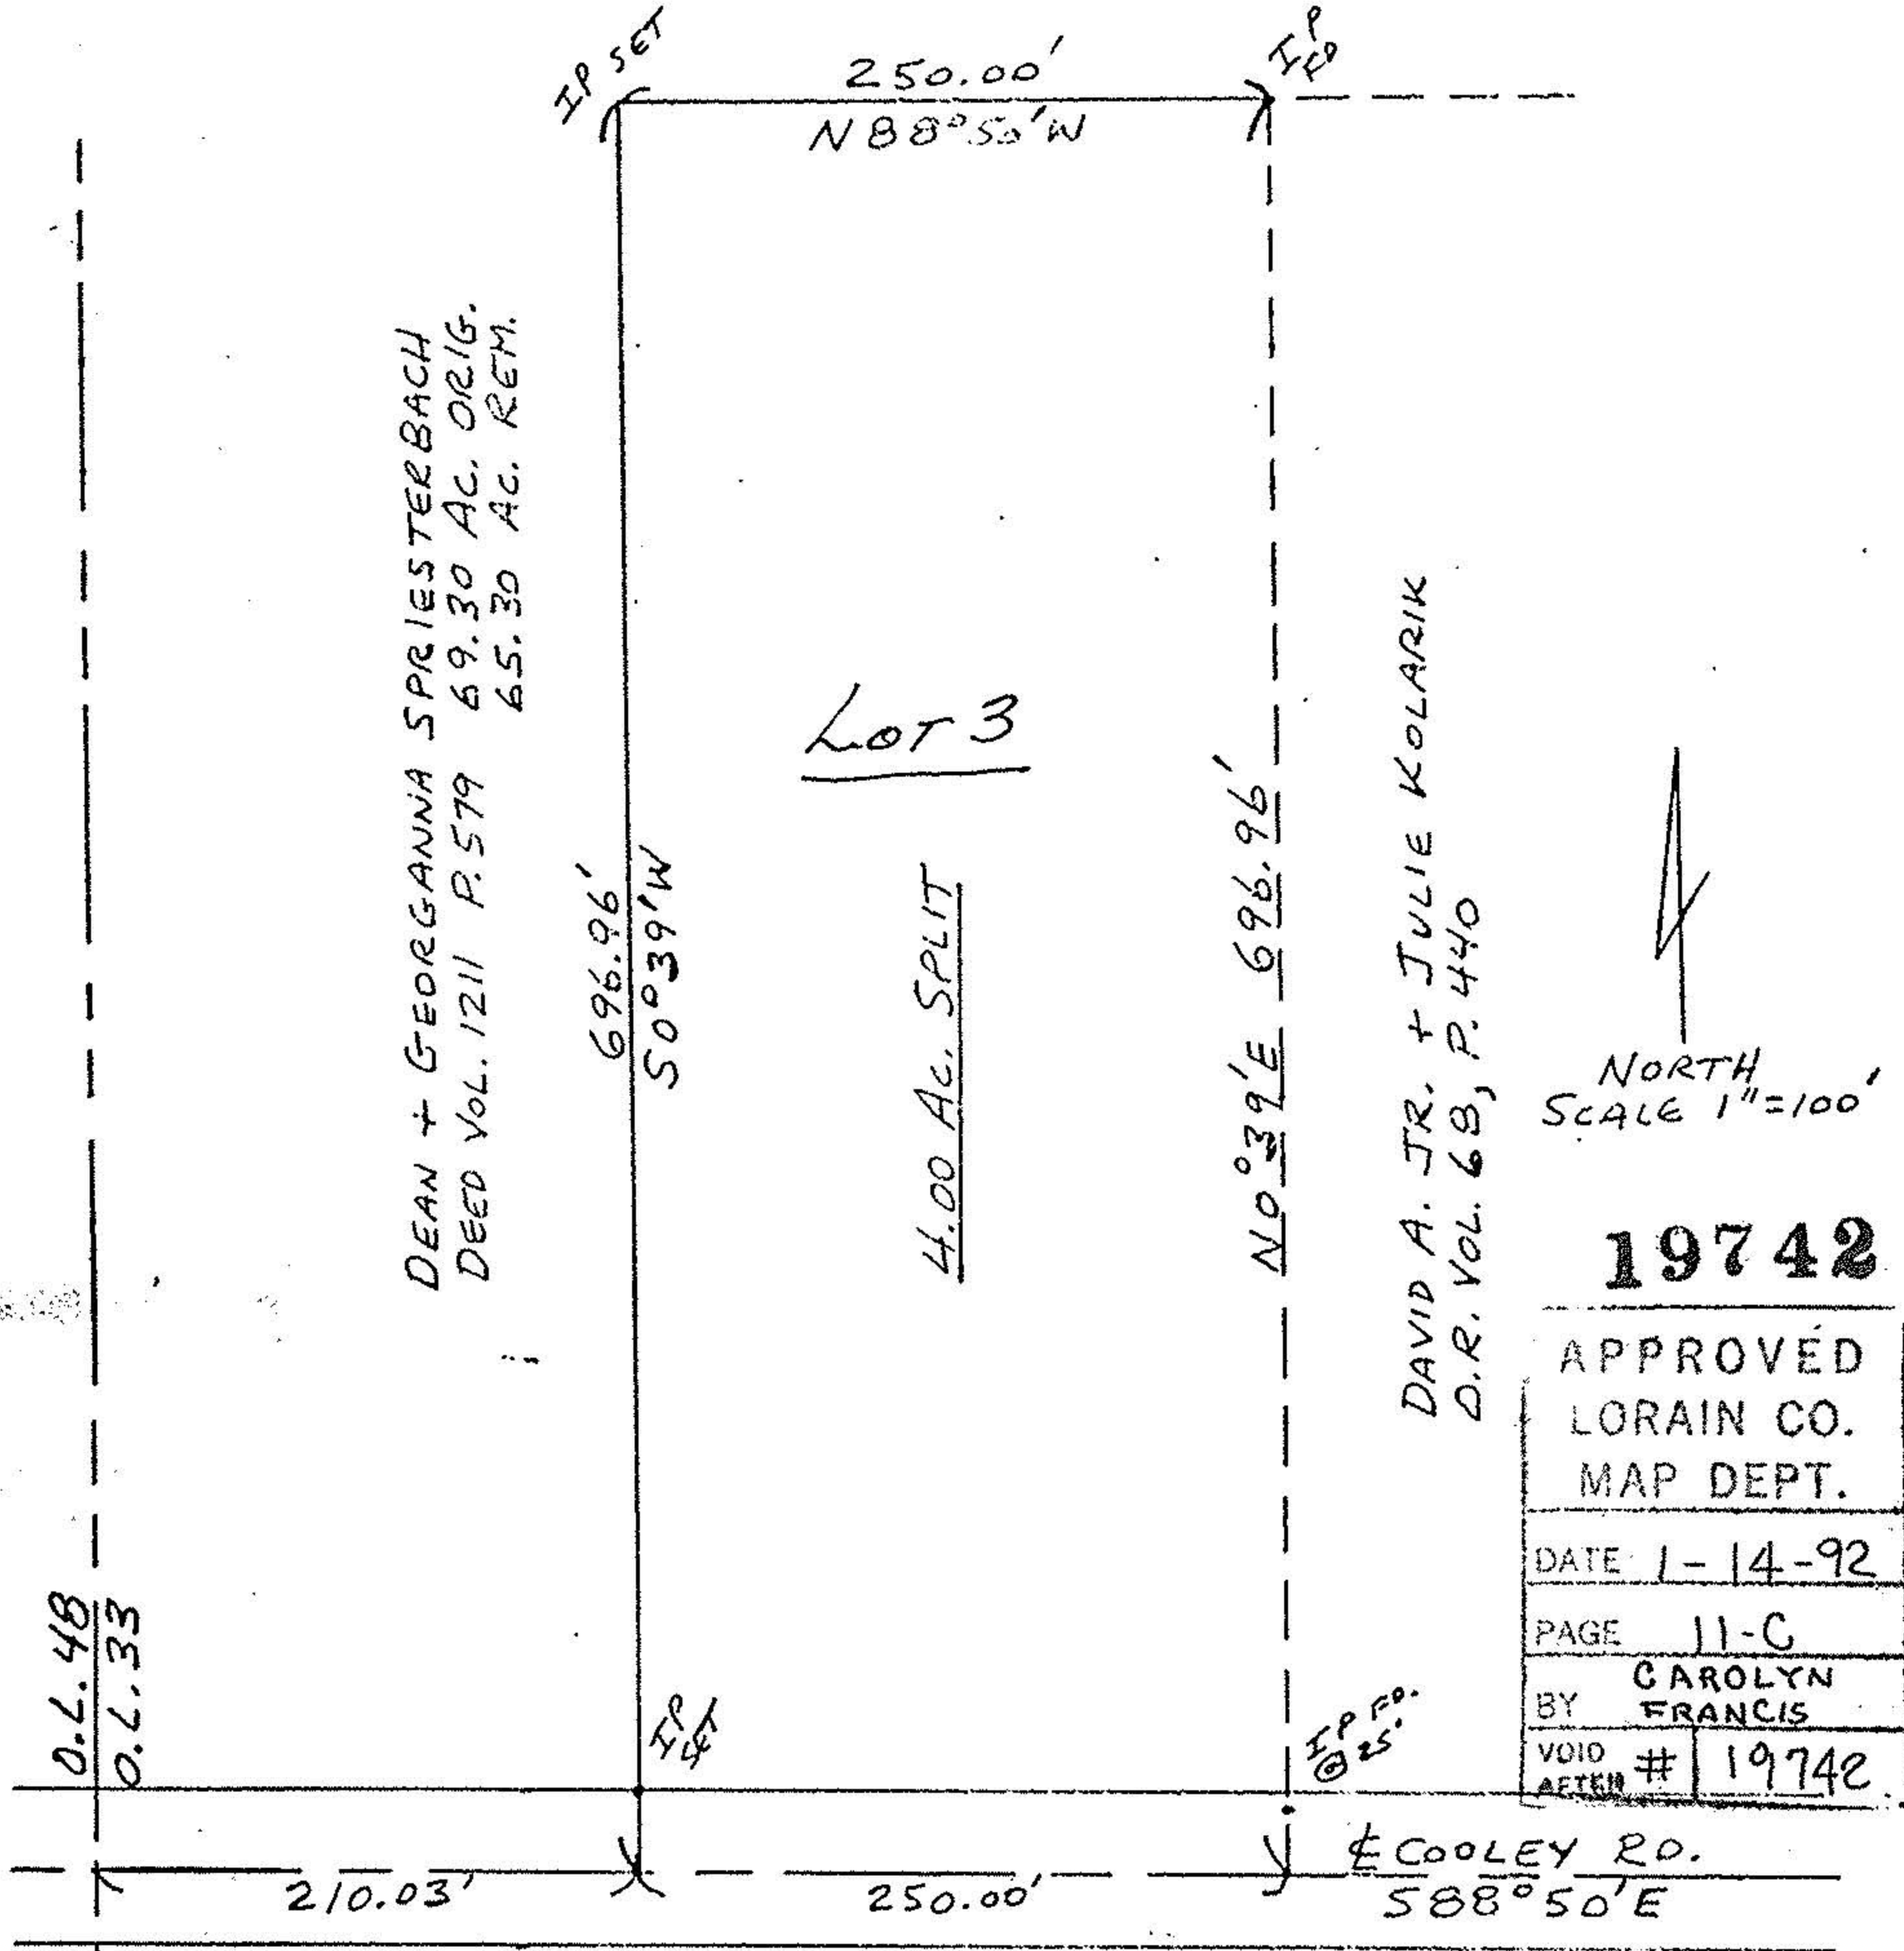

11-00-033-000