

ISLAND ROAD  
N 0° 24' 45" E  
629.21  
60' R/W

DYE ROAD  
40' R/W

REED ROAD  
60' R/W  
50° 18' 05" W

1058.65' S 89° 39' 15" E  
346.65' 346.00' 346.00' 250.00' 250.00' 250.00' 300.00' 255.00' 255.00' 308.00'  
#18889 5,009 Acres  
#18842 5,003 Acres  
#18858 5,006 Acres  
5,146 acres  
David L & Donna J. Hicks  
5,004 Acres  
5,004 Acres  
5,004 Acres  
5,105 Acres  
5,105 Acres  
5,105 Acres  
6,172 Acres  
#18875  
Harold C & Ruth Tompkins  
O.R. 167 Pg 929  
1015.00'  
N 89° 35' 15" W  
274.66' 250.00' 250.00' 300.00' 255.00' 255.00' 308.68'  
N 89° 39' 15" W  
290.00' 290.00' 291.58' 23.65' 872.00' 872.00' 872.00' 872.00' 872.00' 872.00' 872.00' 872.00'

Charles Tompkins  
(Jean Hornby, Administratrix)

Remainder 40.68 Acres  
By Auditor


Alvin & Dorothy  
Petrykowski

David A & Susan Vallant

Iron pipes set

John Poznywal  
Reg Surveyor  
5292

Survey for Jean Hornby  
Part of Original Lot 28  
Eaton Township  
Lorain County Ohio  
Scale 1" = 200' July 31, 1989

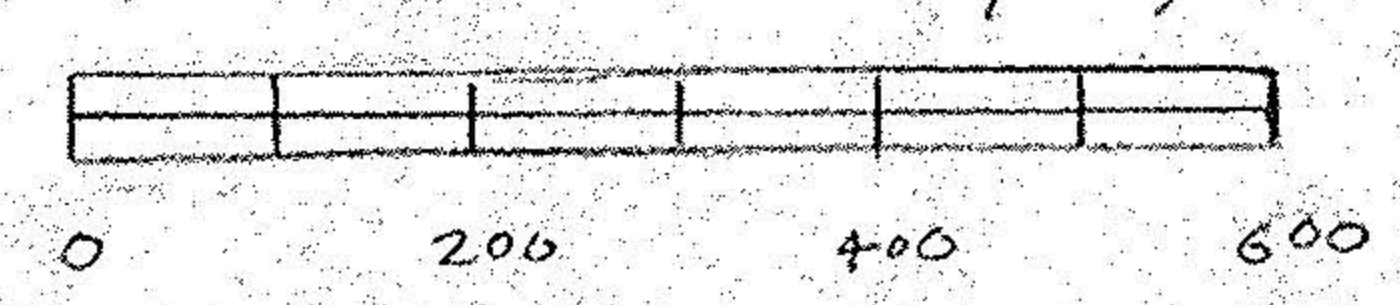

- 3-26-90 #18889
- 3-13-90 #18875
- 2-27-90 #18858

11-00-028-000-  
#18842

APPROVED
LORAIN CO.
MAP DEPT.
DATE 2-8-90
PAGE 11-00-028-
BY CAROLYN FRANCIS
VOID AFTER # 18842

A & B  
1

