


ISLAND ROAD
60' R/W

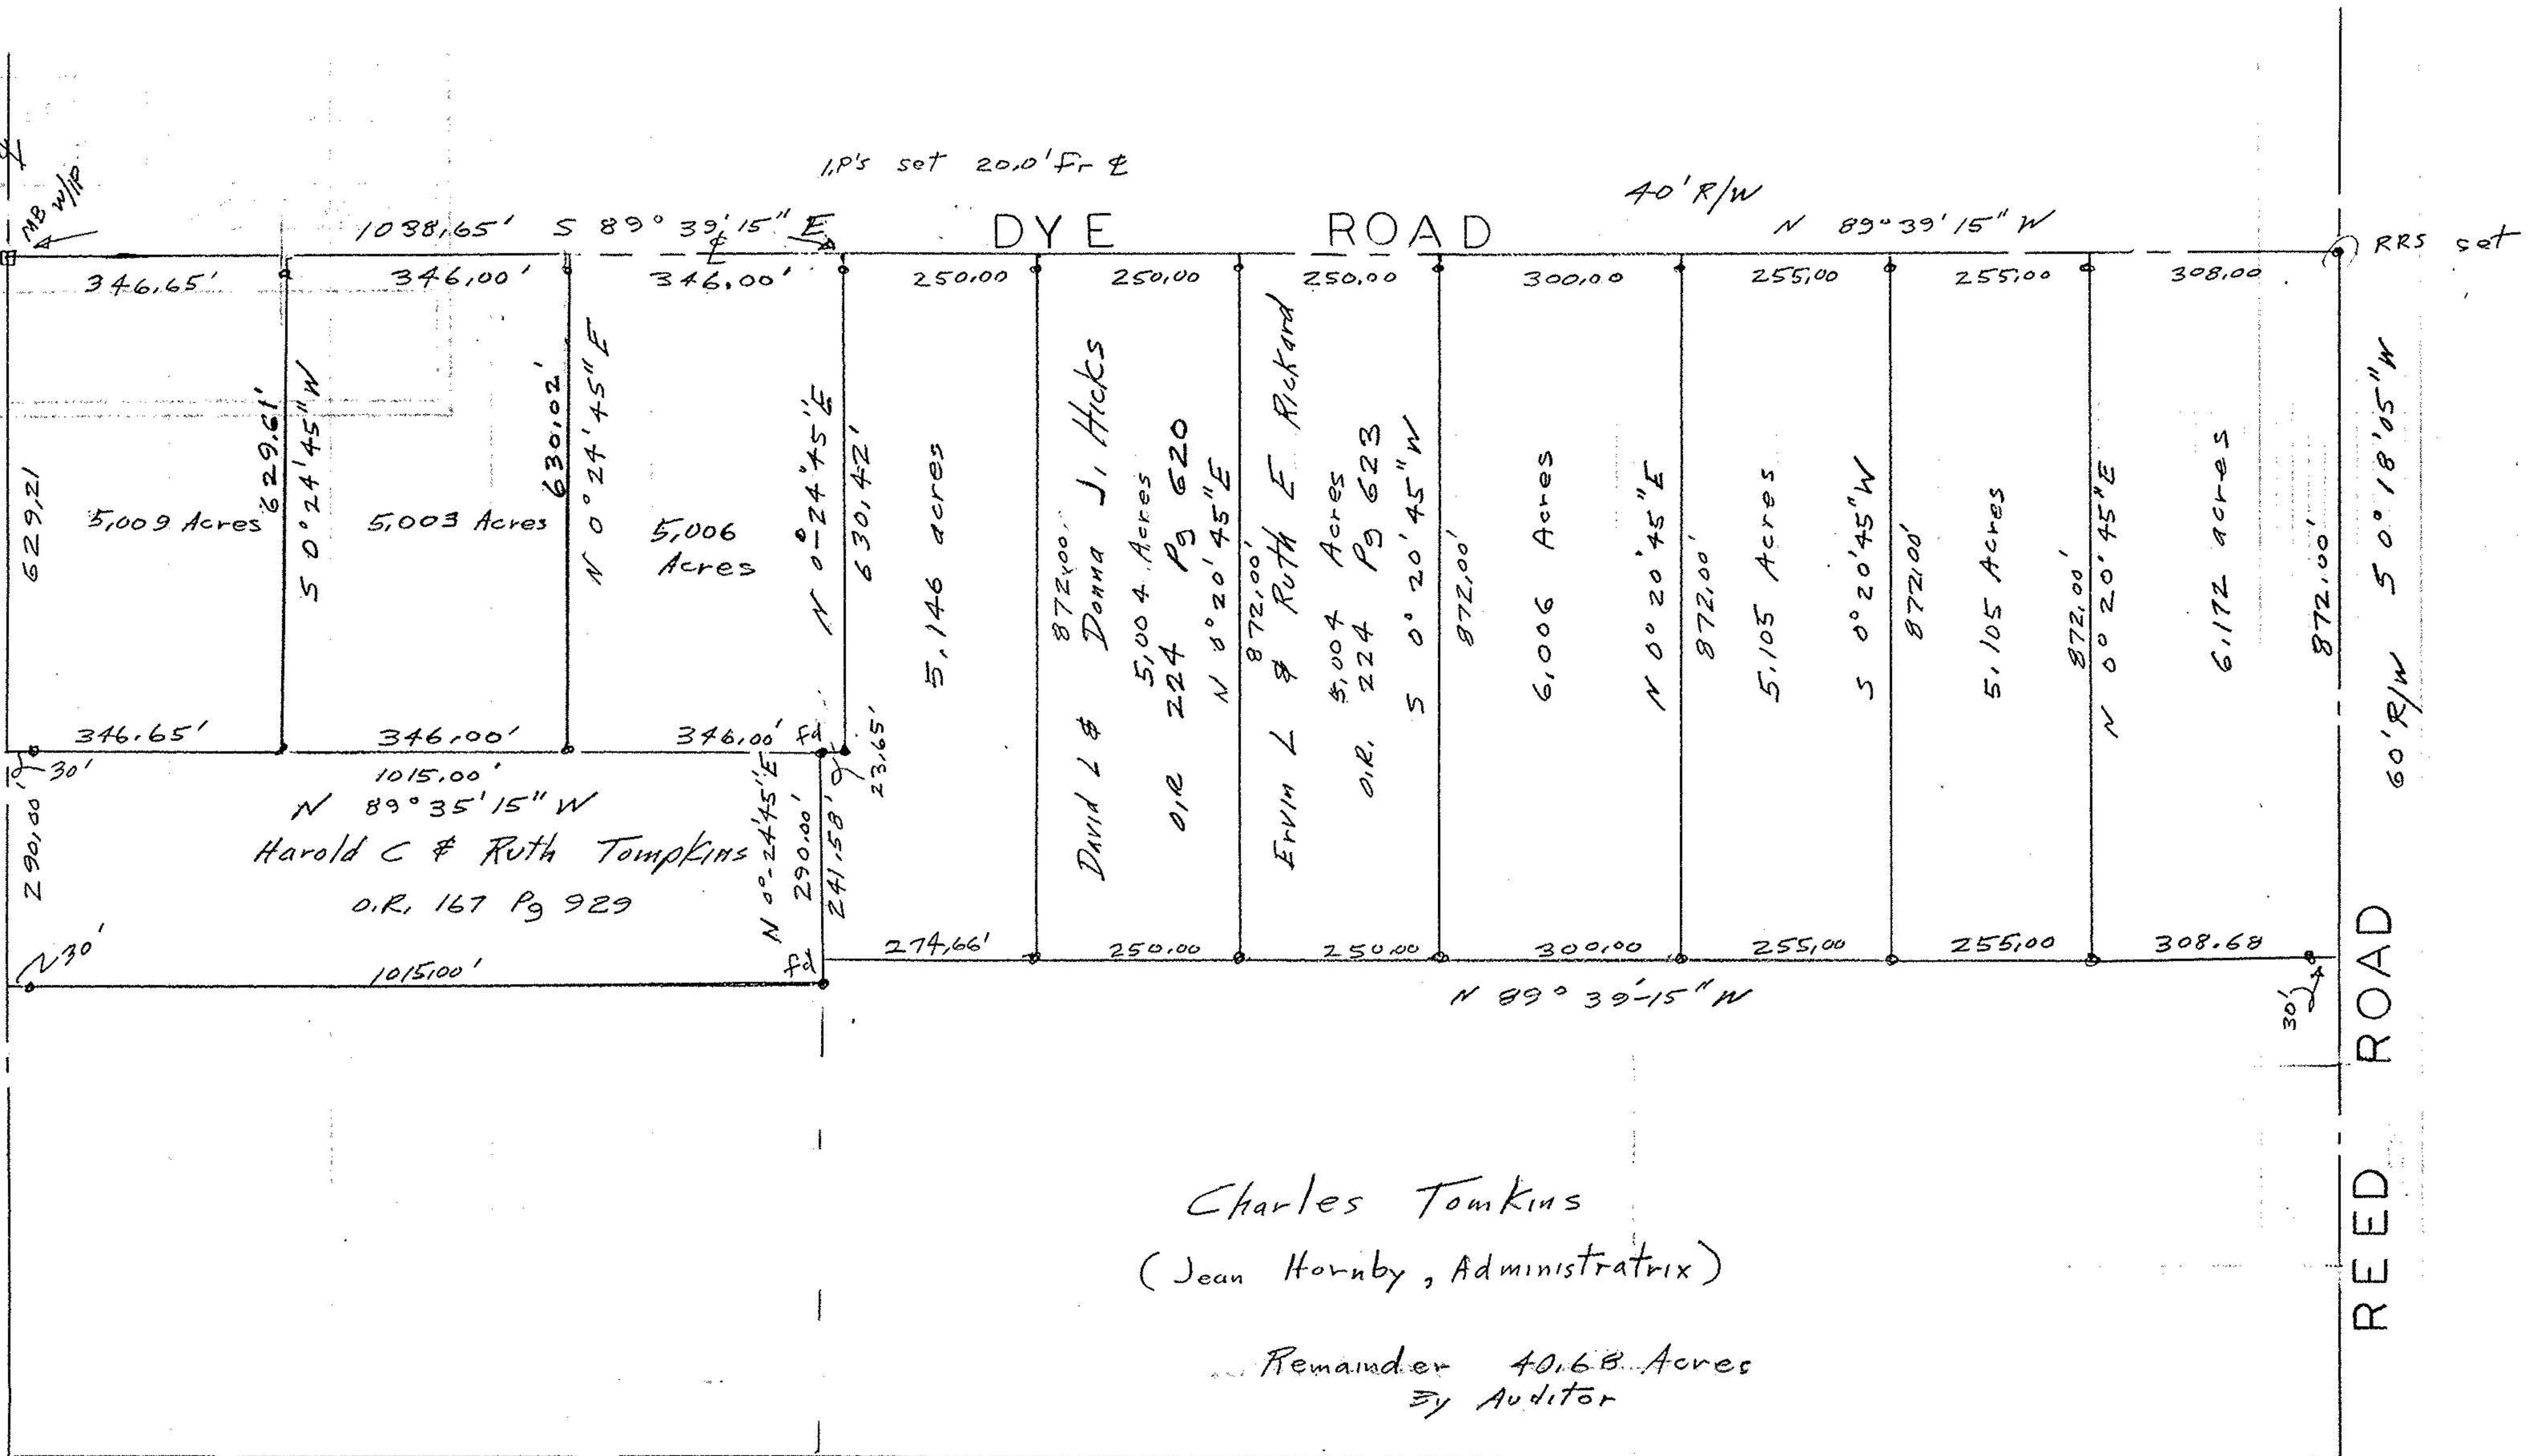

Charles Tomkins
(Jean Hornby, Administratrix)
Remainder 40.68 Acres
By Auditor


Alvin & Dorothy
Petrykowski

David A & Susan Vallant

Iron pipes set

John Poznywak
Reg Surveyor
#5292

Survey for Jean Hornby
Part of Original Lot 28
Eaton Township
Lorain County Ohio
Scale 1" = 200' July 31, 1989

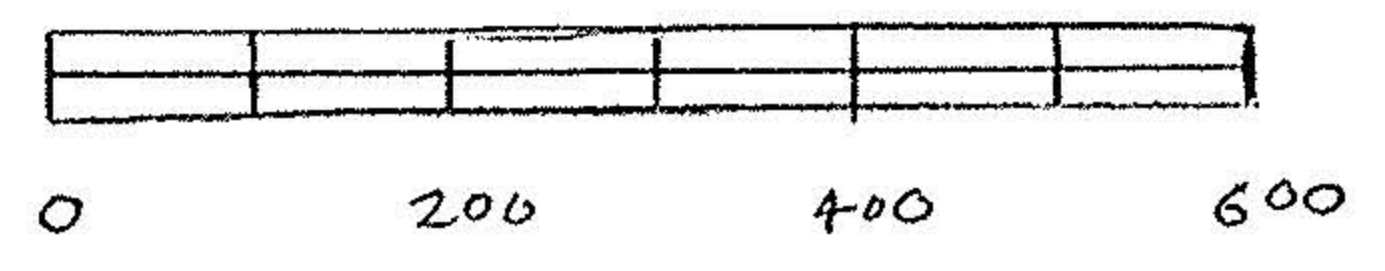

#18889

APPROVED
LORAIN CO.
MAP DEPT.
DATE 4-3-90
PAGE 11.00-022-A-B
BY T. McVain
VOID AFTER 1989

SPLIT DONE
3-26-90
C. E. FRANCIS

