

FRANK & JANET PORRELLI VOL. 1026 PG. 94

PORT CITY LEASING INC VOL. 952 PG. 818

PARCEL MAP ORIGINAL RIDGEVILLE LOT 17 CITY OF NORTH RIDGEVILLE

#14348

APPROVED LORAIN CO. MAP DEPT.

DATE 8-11-81


PAGE 7-00-017-D

BY *Carly*

VOID AFTER

7-00-017-D

07-00-017-129

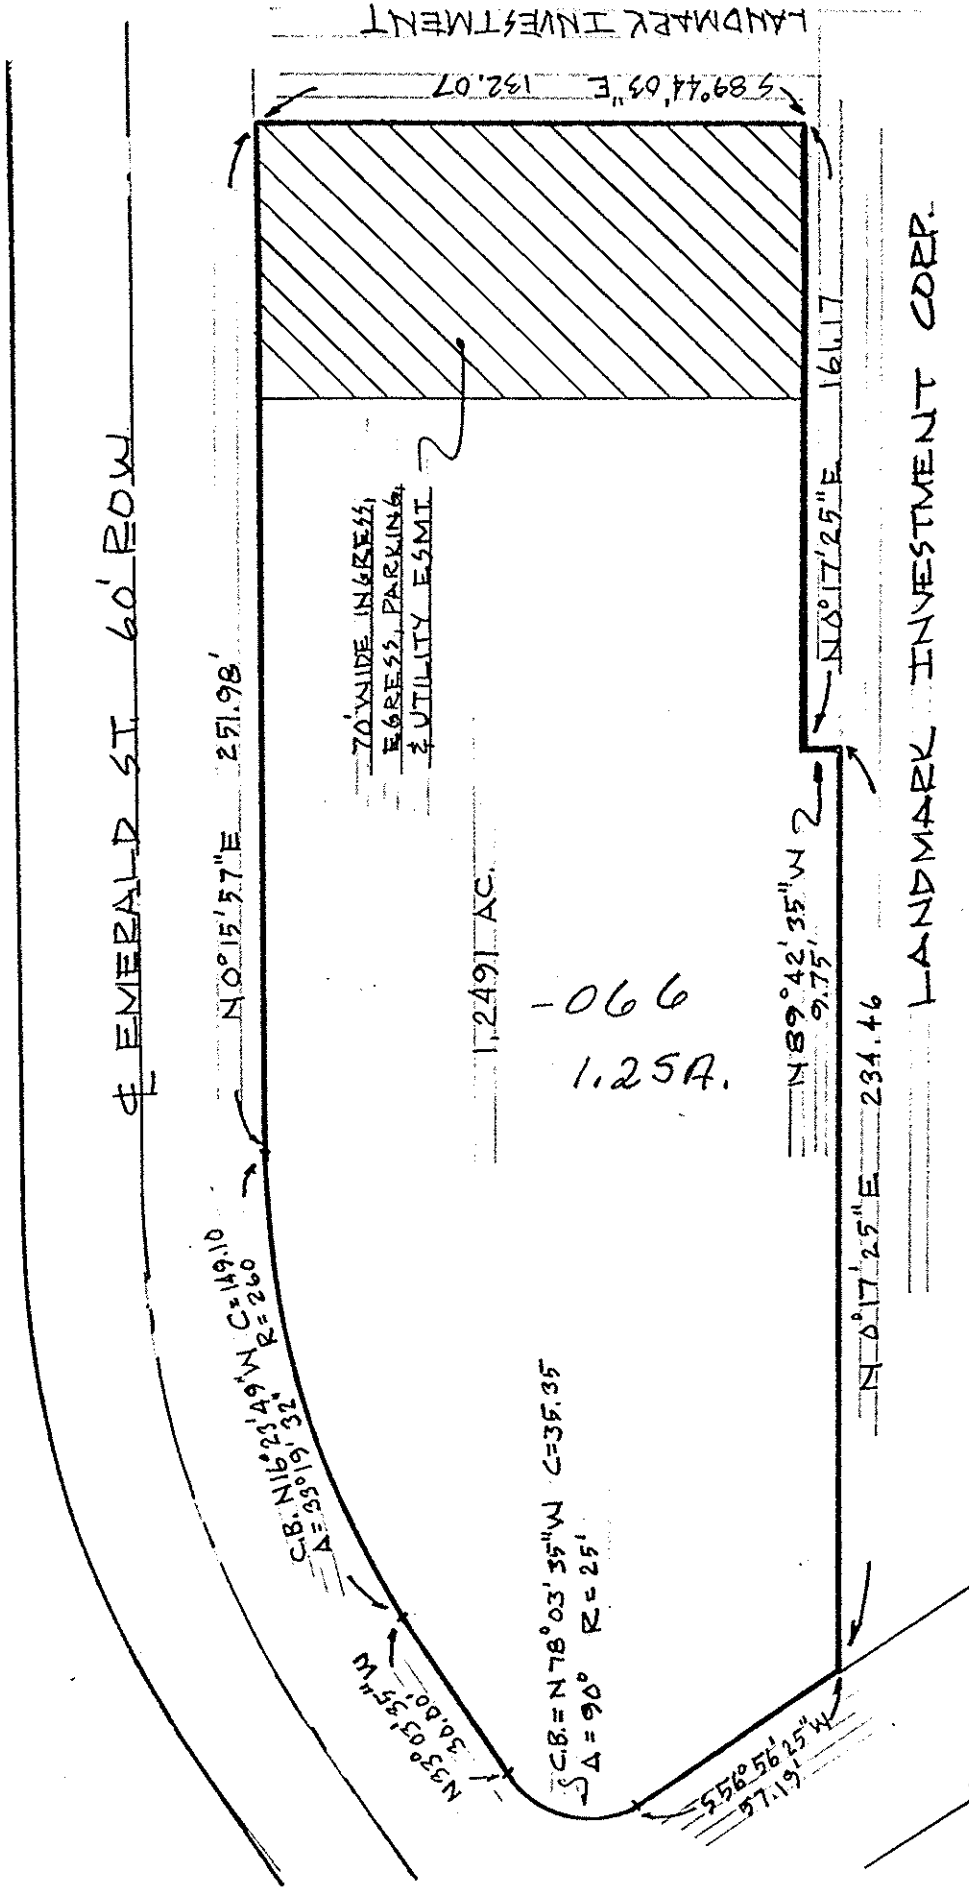

#14347

APPROVED LORAIN CO. MAP DEPT.

DATE 8-11-81

PAGE 7-00-017-D

BY *Carly*

VOID AFTER

PARCEL MAP ORIGINAL RIDGEVILLE LOT 17 CITY OF NORTH RIDGEVILLE

8/81

