


KLEINOEDER · SCHMIDT
and ASSOCIATES
ENGINEERS — SURVEYORS — CONSULTANTS IN LAND PLANNING
ELYRIA — NORWALK — MEDINA OHIO

SURVEY

Sublot(s) _____
Subd'n _____

Township RIDGEVILLE Tract _____
Orig. Lots 14 Sec. _____
County of LORAIN State of Ohio
Corporation CITY OF NORTH RIDGEVILLE

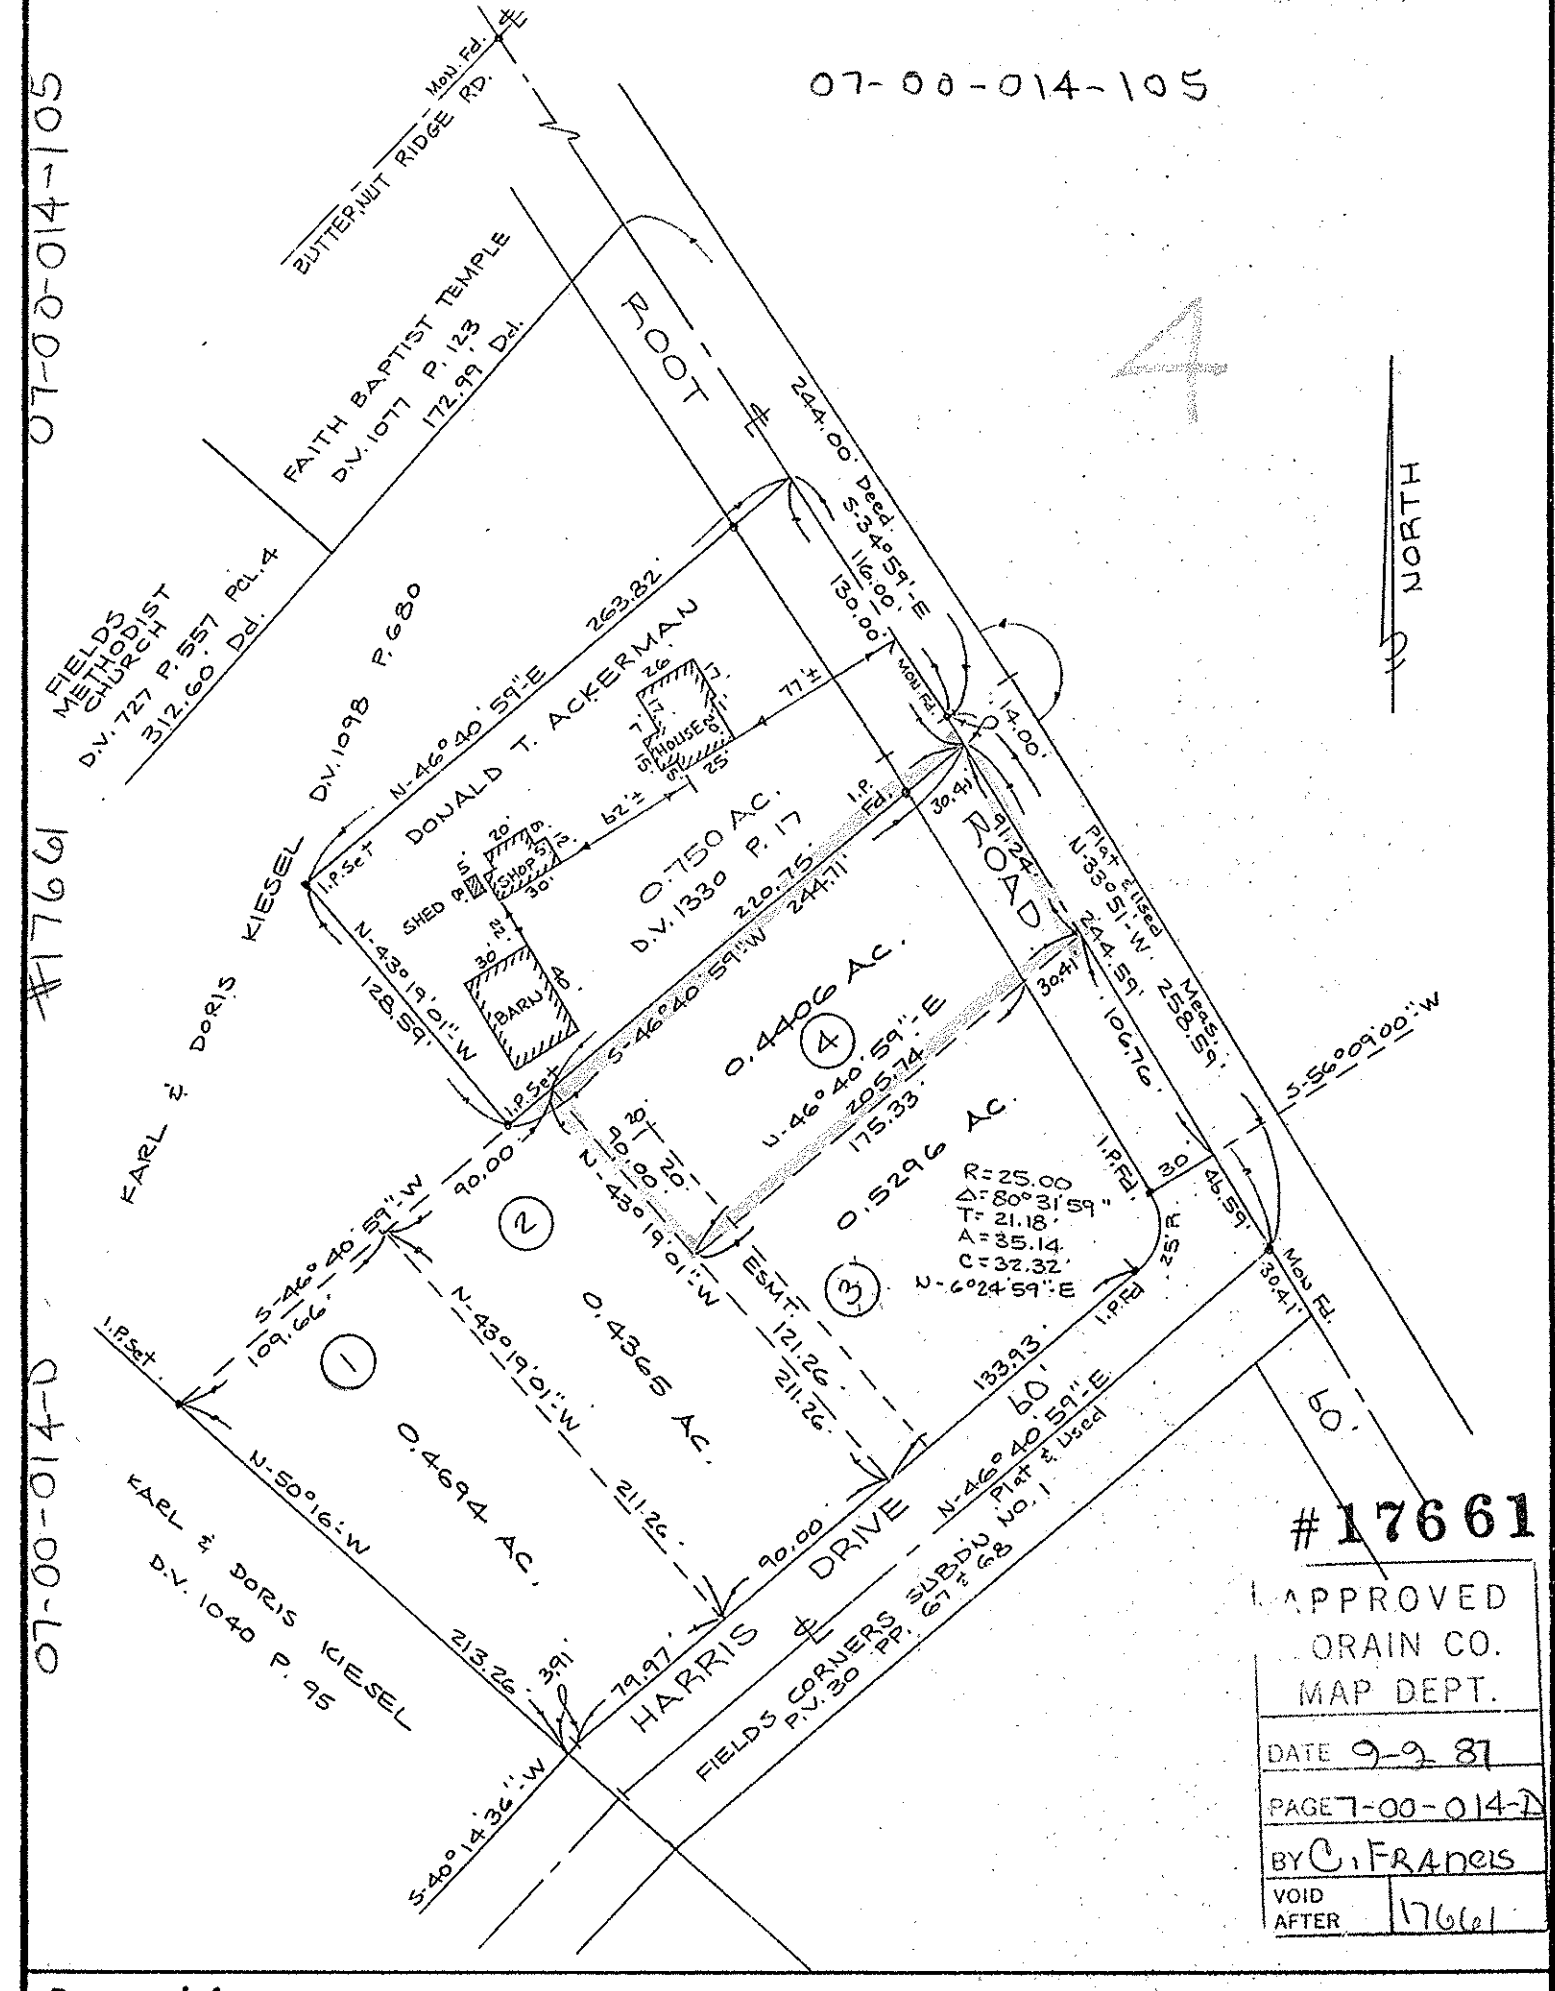

07-00-014-105

#17661

APPROVED
LORAIN CO.
MAP DEPT.
DATE 9-9-87
PAGE 7-00-014-D
BY C. FRANCIS
VOID AFTER 17661

Prepared for: KARL KIESEL REV. 5-13-87
Scale: 1" = 80' Date: 10-3-83 Dr. by: BE Job No 71-319

P.P. NO.
07-00-014-106

SPLIT #
17661 DATE OF SURVEY
10-3-83

MAP PAGE
7-00-014-D


SURVEYOR
K.S.A.

KLEINOEDER · SCHMIDT
and ASSOCIATES
ENGINEERS — SURVEYORS — CONSULTANTS IN LAND PLANNING
ELYRIA — NORWALK — MEDINA OHIO

SURVEY

Sublot(s) _____
Subd'n _____

Township RIDGEVILLE Tract _____
Orig. Lots 14 Sec. _____
County of LORAIN State of Ohio
Corporation CITY OF NORTH RIDGEVILLE

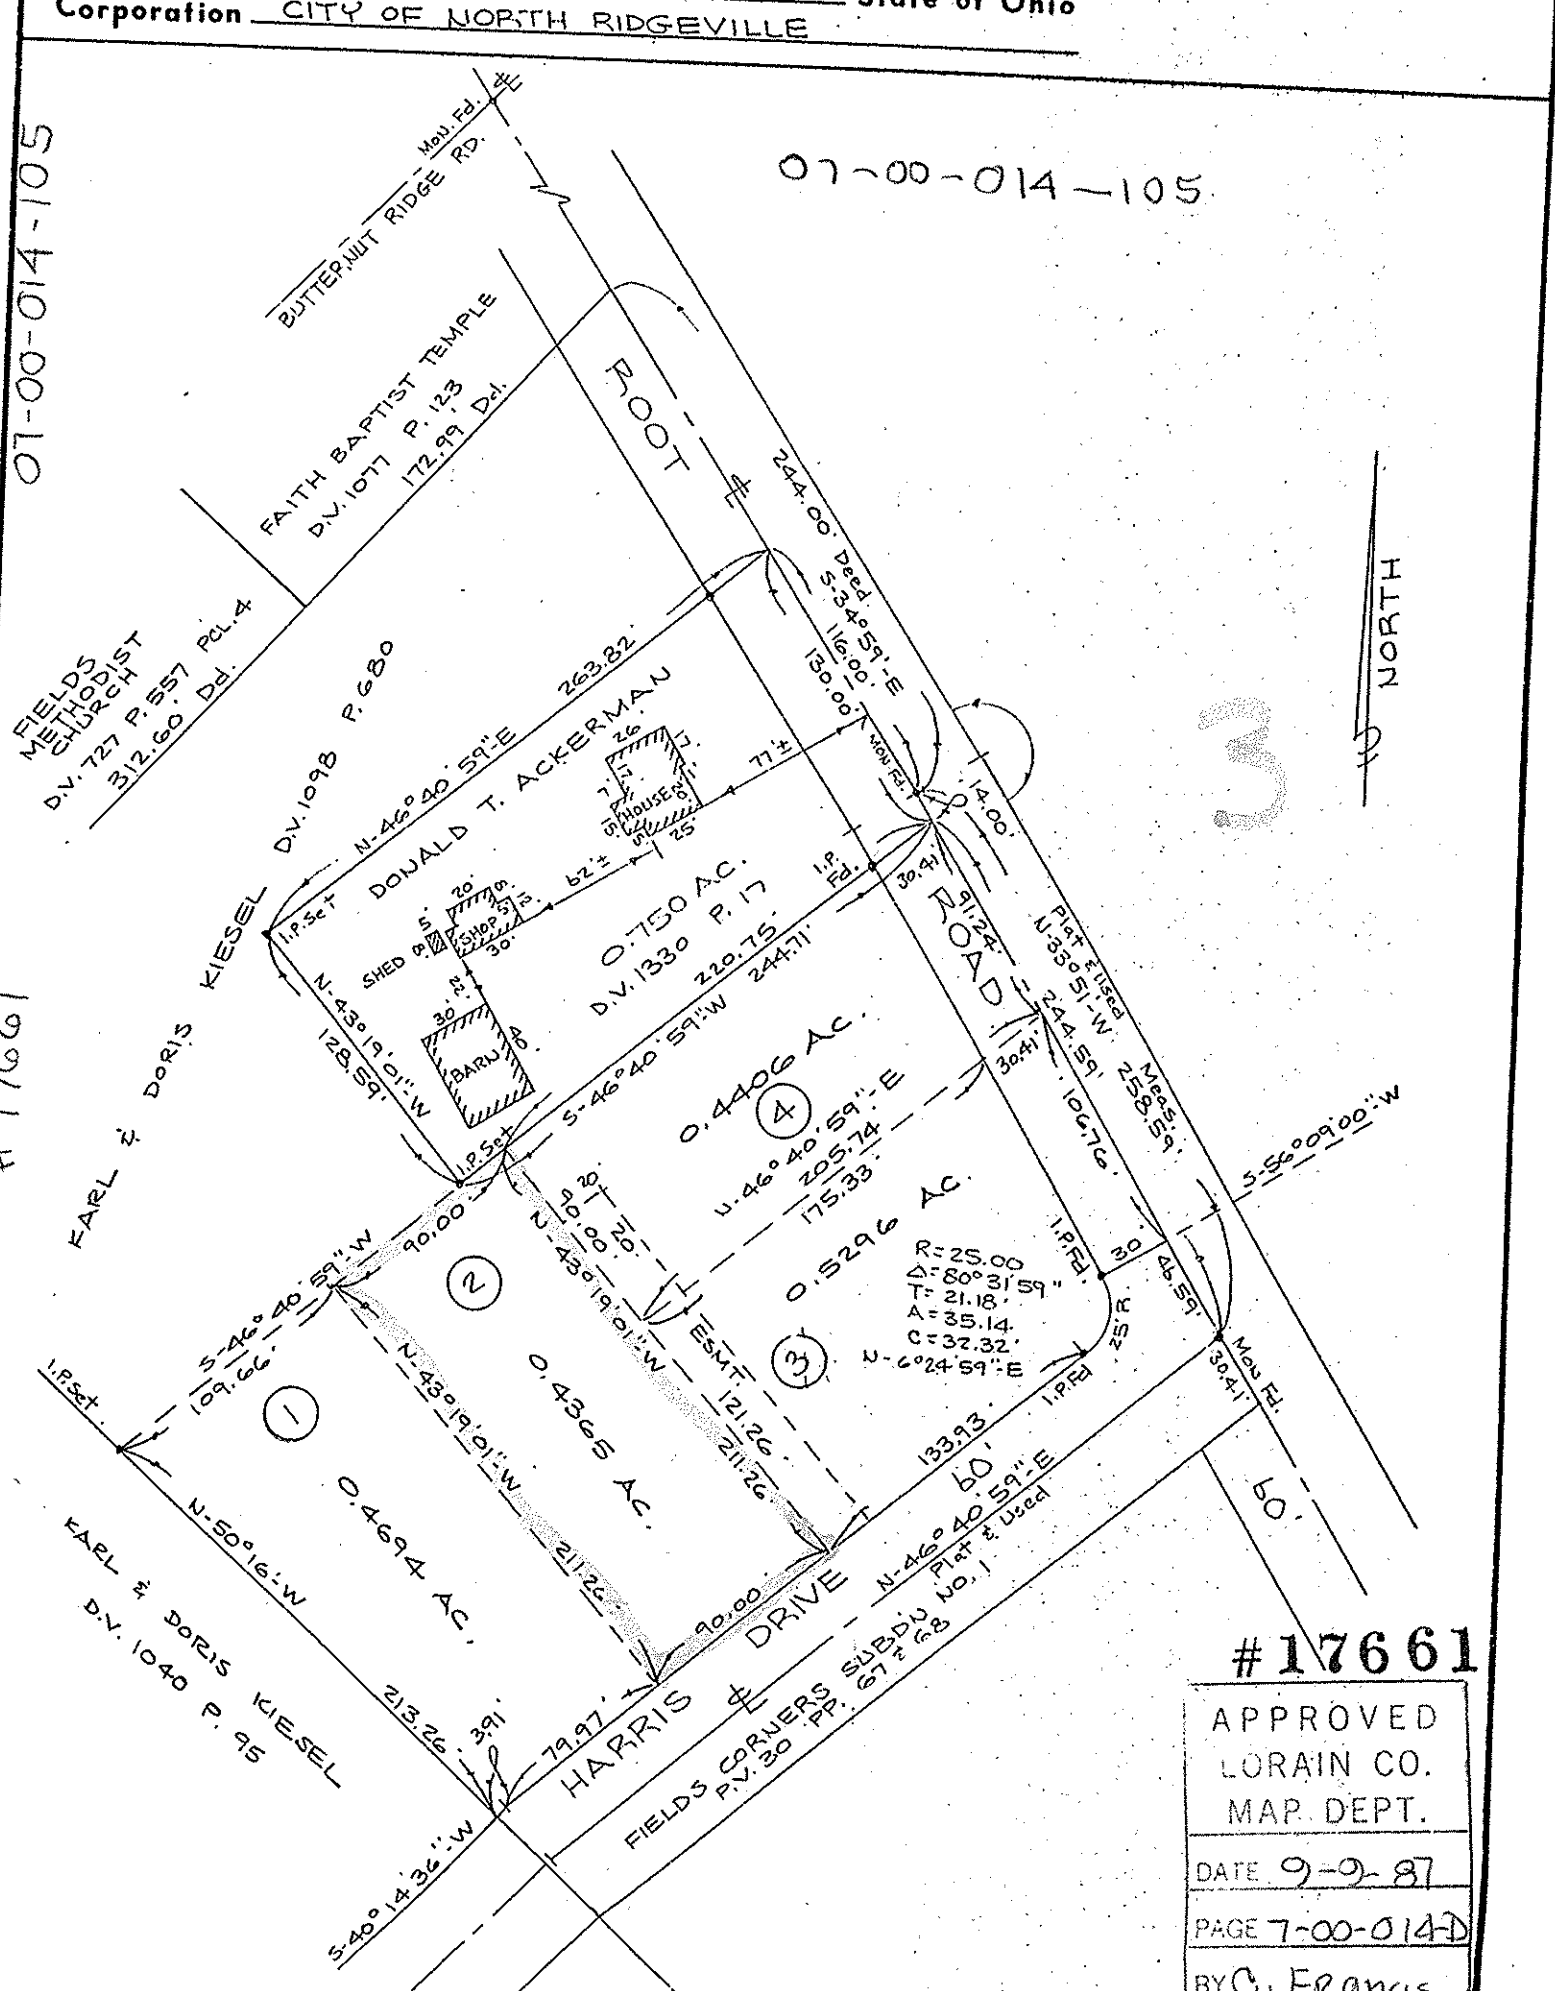

07-00-014-105

#17661

APPROVED
LORAIN CO.
MAP DEPT.
DATE 9-9-87
PAGE 7-00-014-D
BY C. FRANCIS
VOID AFTER 17661


Prepared for: KARL KIESEL REV. 5-13-87
Scale: 1" = 80' Date: 10-3-83 Dr. by: BE Job No 71-319

KLEINOEDER · SCHMIDT
and ASSOCIATES
ENGINEERS — SURVEYORS — CONSULTANTS IN LAND PLANNING
ELYRIA — NORWALK — MEDINA OHIO

SURVEY

Sublot(s) _____
Subd'n _____

Township RIDGEVILLE Tract _____
Orig. Lots 14 Sec. _____
County of LORAIN State of Ohio
Corporation CITY OF NORTH RIDGEVILLE

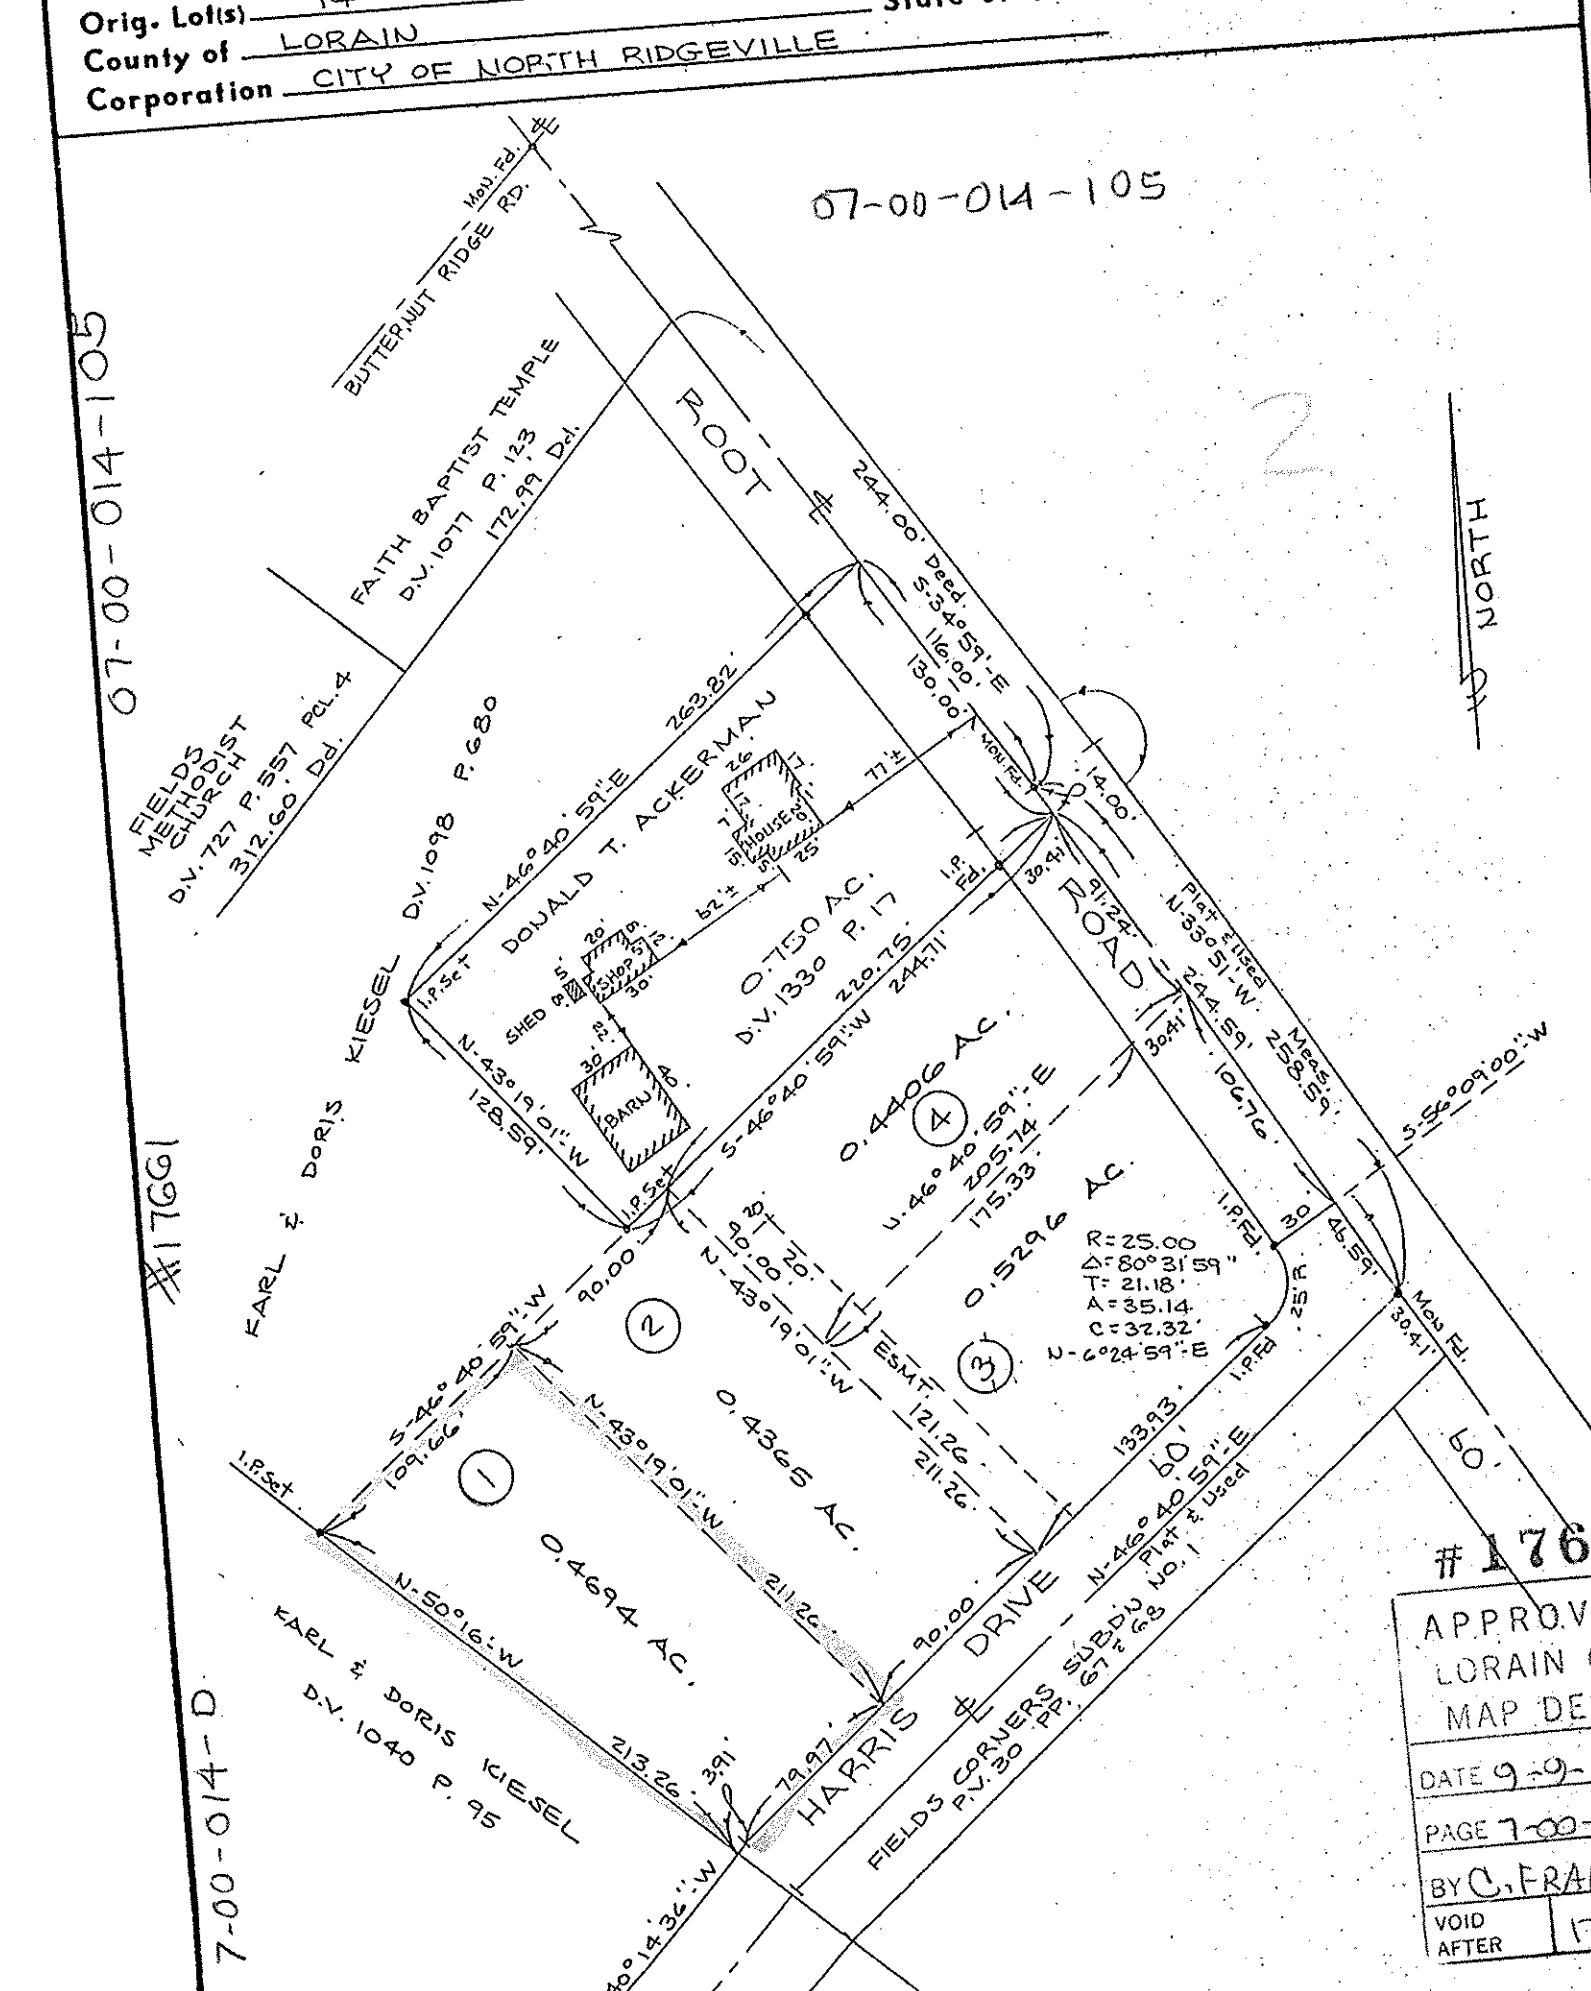

07-00-014-105

#17661

APPROVED
LORAIN CO.
MAP DEPT.
DATE 9-9-87
PAGE 7-00-014-D
BY C. FRANCIS
VOID AFTER 17661


Prepared for: KARL KIESEL REV. 5-13-87
Scale: 1" = 80' Date: 10-3-83 Dr. by: BE Job No 71-319

KLEINOEDER · SCHMIDT
and ASSOCIATES
ENGINEERS — SURVEYORS — CONSULTANTS IN LAND PLANNING
ELYRIA — NORWALK — MEDINA OHIO

SURVEY

Sublot(s) 7-00-014-D
Subd'n _____

Township RIDGEVILLE Tract _____
Orig. Lots 14 Sec. _____
County of LORAIN State of Ohio
Corporation CITY OF NORTH RIDGEVILLE

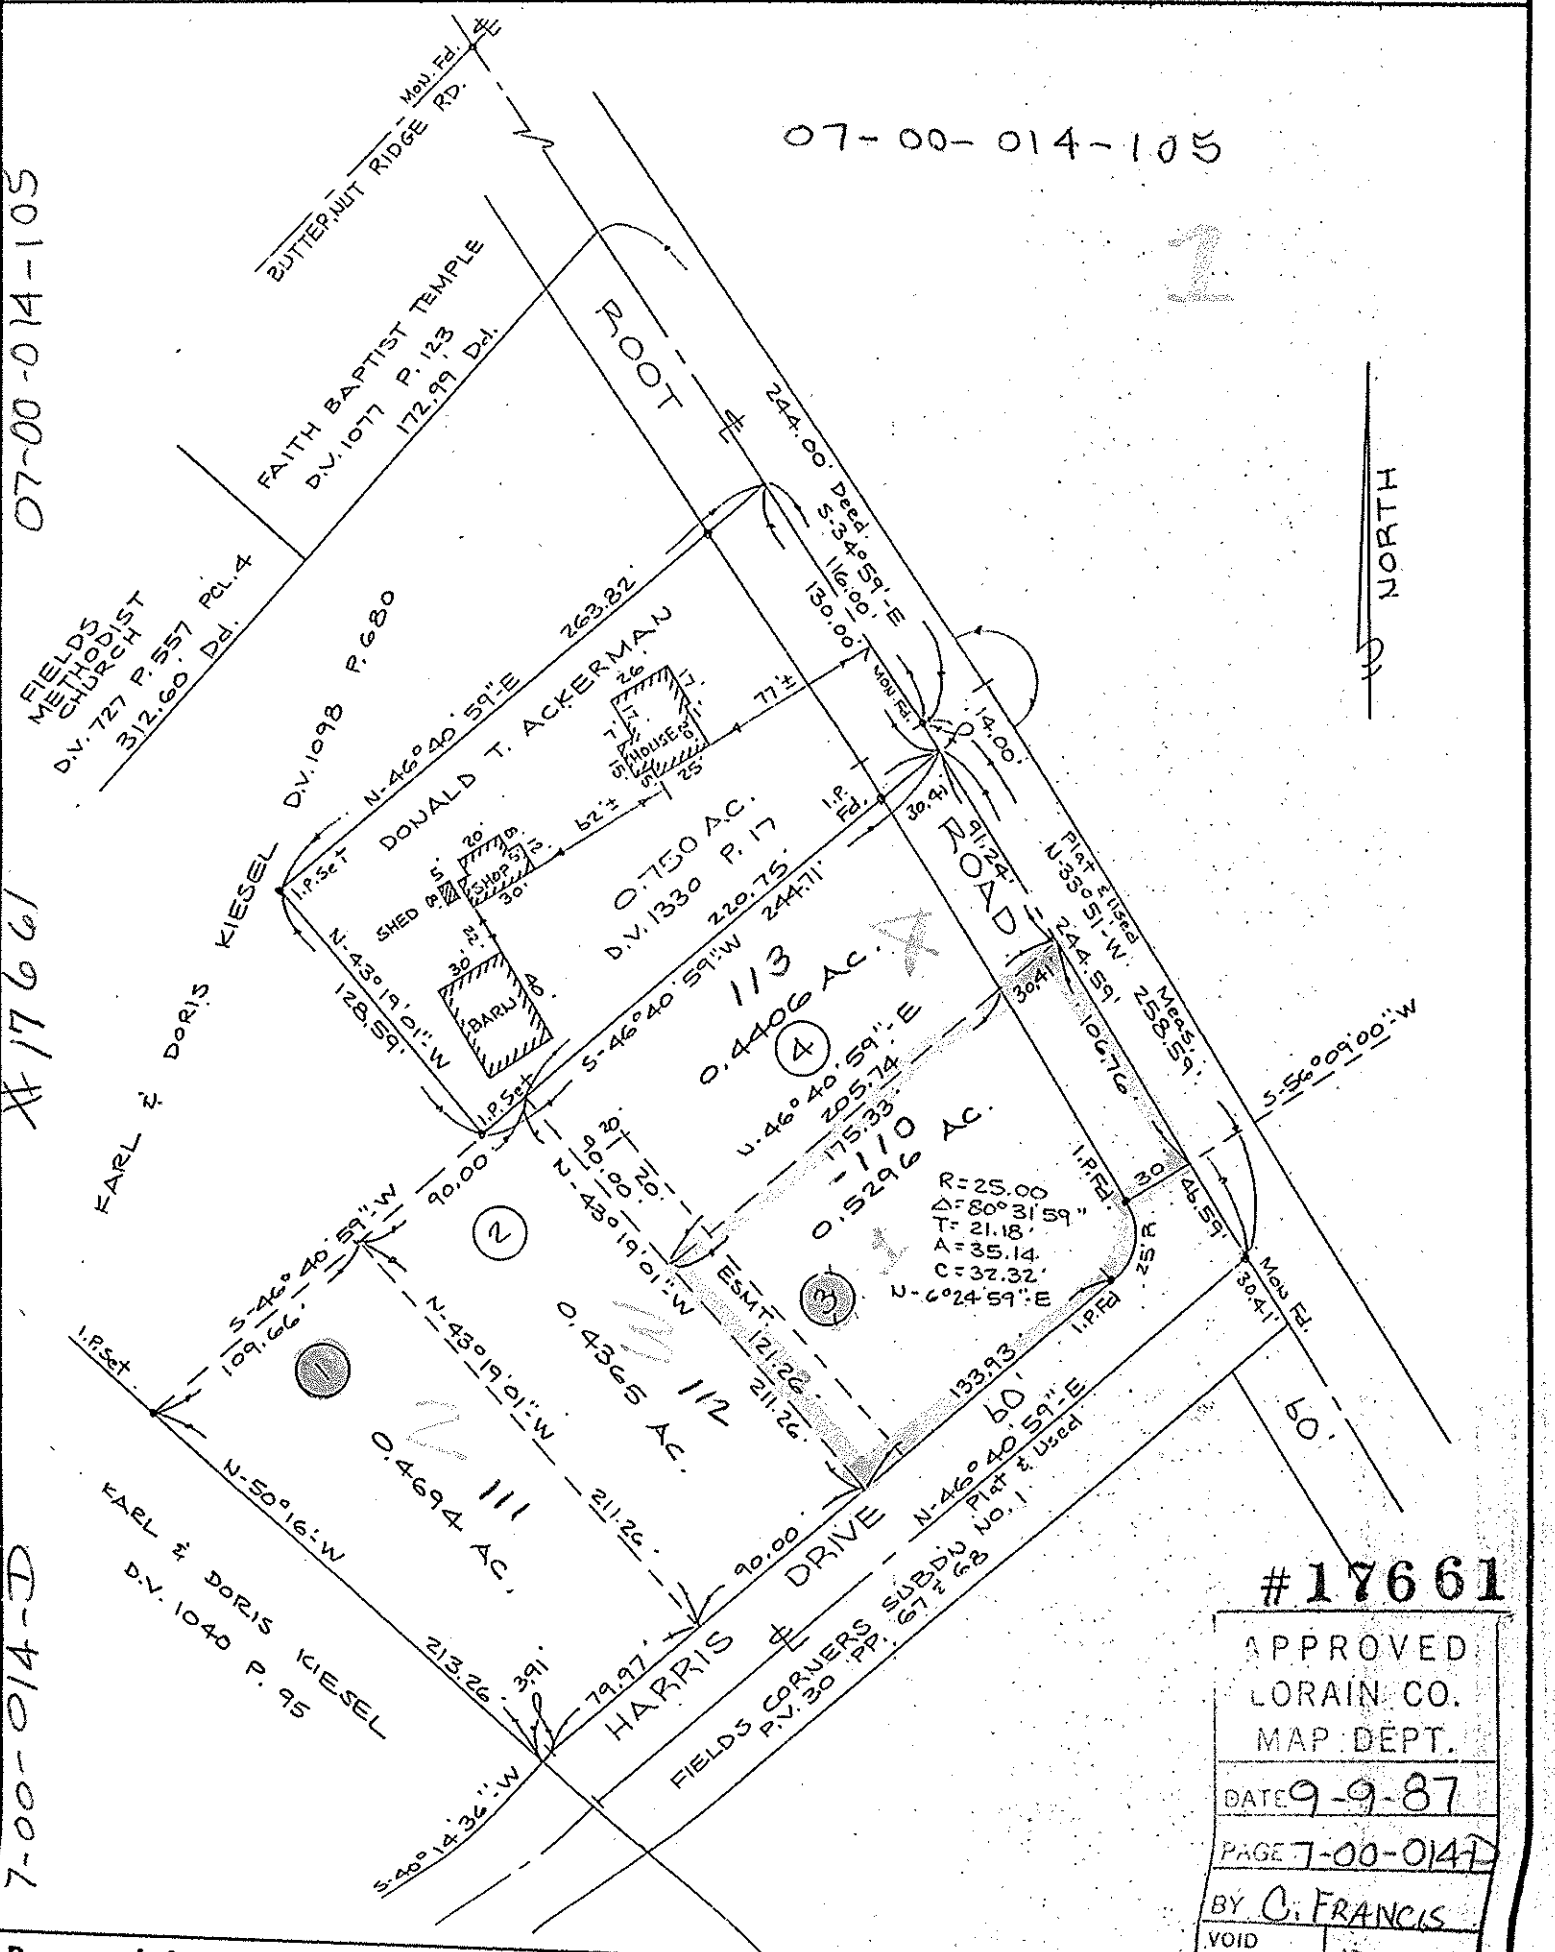

07-00-014-105

#17661

APPROVED
LORAIN CO.
MAP DEPT.
DATE 9-9-87
PAGE 7-00-014-D
BY C. FRANCIS
VOID AFTER 17661

Prepared for: KARL KIESEL REV. 5-13-87
Scale: 1" = 80' Date: 10-3-83 Dr. by: BE Job No 71-319