



SCALE 1" = 100'
 1/4" = 10 FT

 

LORNA I SWEET
 PCL # 7 786/697

18561

APPROVED	LORAIN CO. MAP DEPT.
DATE	8-4-87
PAGE	200-94C
BY	F. H. HARRIS
VOID AFTER	# 18561

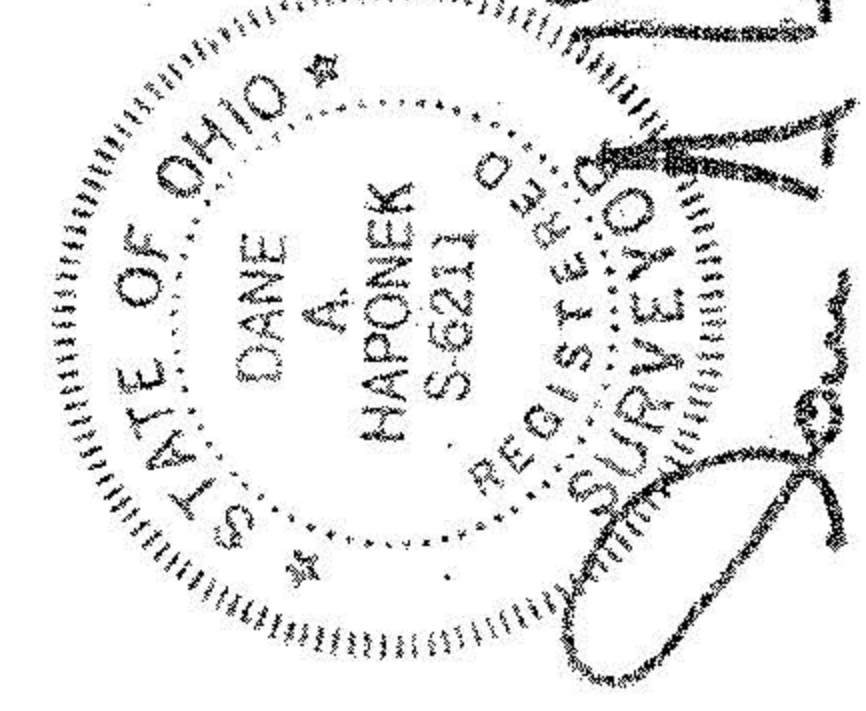

PREPARED BY:
HAPONEK AND ASSOC. INC.
 ENGINEERS AND SURVEYORS
 N RIDGEVILLE, OH

SURVEY
 OF PART OF
ORIGINAL RIDGEVILLE
 TWP LOT NOS 13 & 14
 CITY OF N RIDGEVILLE

PREPARED FOR:
RAYMOND HAMKER
 34742 LORAIN RD.
 N RIDGEVILLE, OH