


BUTTERNUT RIDGE ROAD (S.R. 10) - 60'

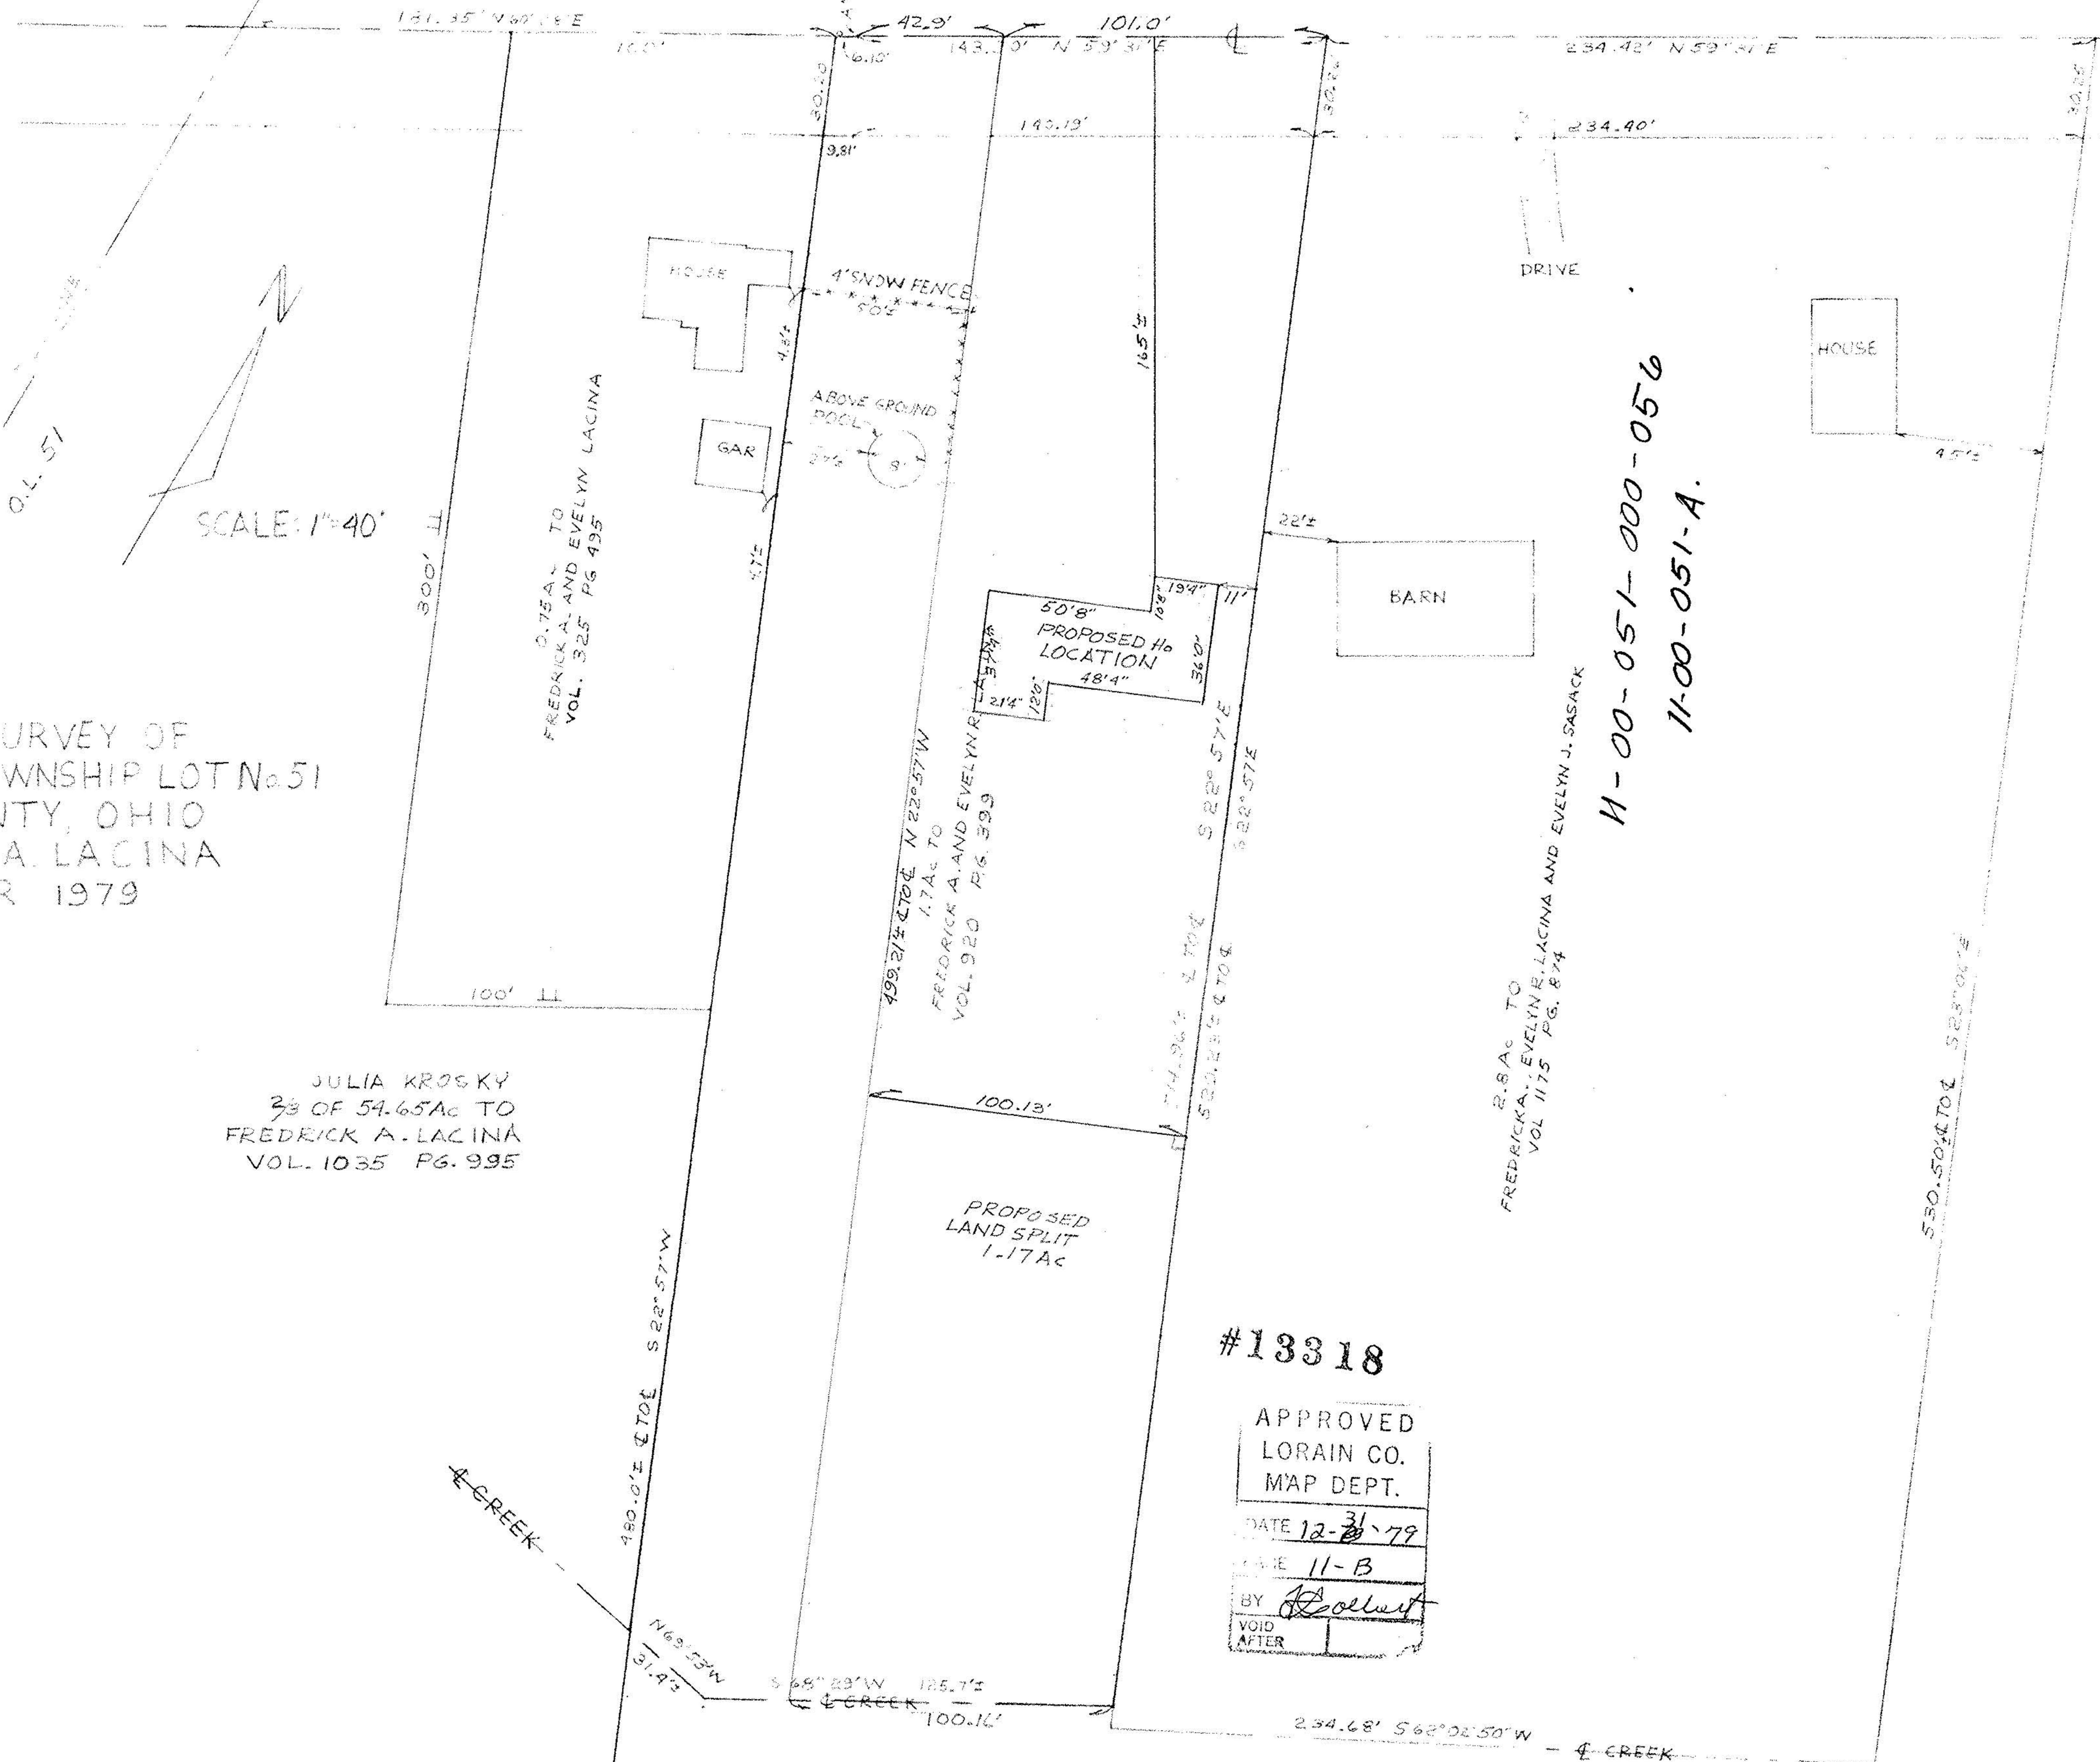

LOCATION SURVEY OF
1.7Ac IN EATONTOWNSHIP LOT No 51
LORAIN COUNTY, OHIO
FOR: FREDRICK A. LACINA
OCTOBER 1979

JULIA KROSKY
33 OF 54.65Ac TO
FREDRICK A. LACINA
VOL. 1035 PG. 995

0.75Ac TO
FREDRICK A. AND EVELYN LACINA
VOL. 325 PG. 495

499.21' ± 270° ± TO
1.7Ac TO
FREDRICK A. AND EVELYN LACINA
VOL. 920 PG. 399

2.8Ac TO
FREDRICK A., EVELYN LACINA AND EVELYN J. SASACK
VOL. 1175 PG. 874

M-00-051-000-056
11-00-051-A.

#13318

APPROVED
LORAIN CO.
MAP DEPT.
DATE 12-31-79
CASE 11-B
BY [Signature]
VOID
AFTER

HARRY F. HAVEN
38.25 Ac TO
BERNICE V. GRILLS
VOL. 713 PG. 141