



William & Karen J Div 1125  
Carpenter Pg 804

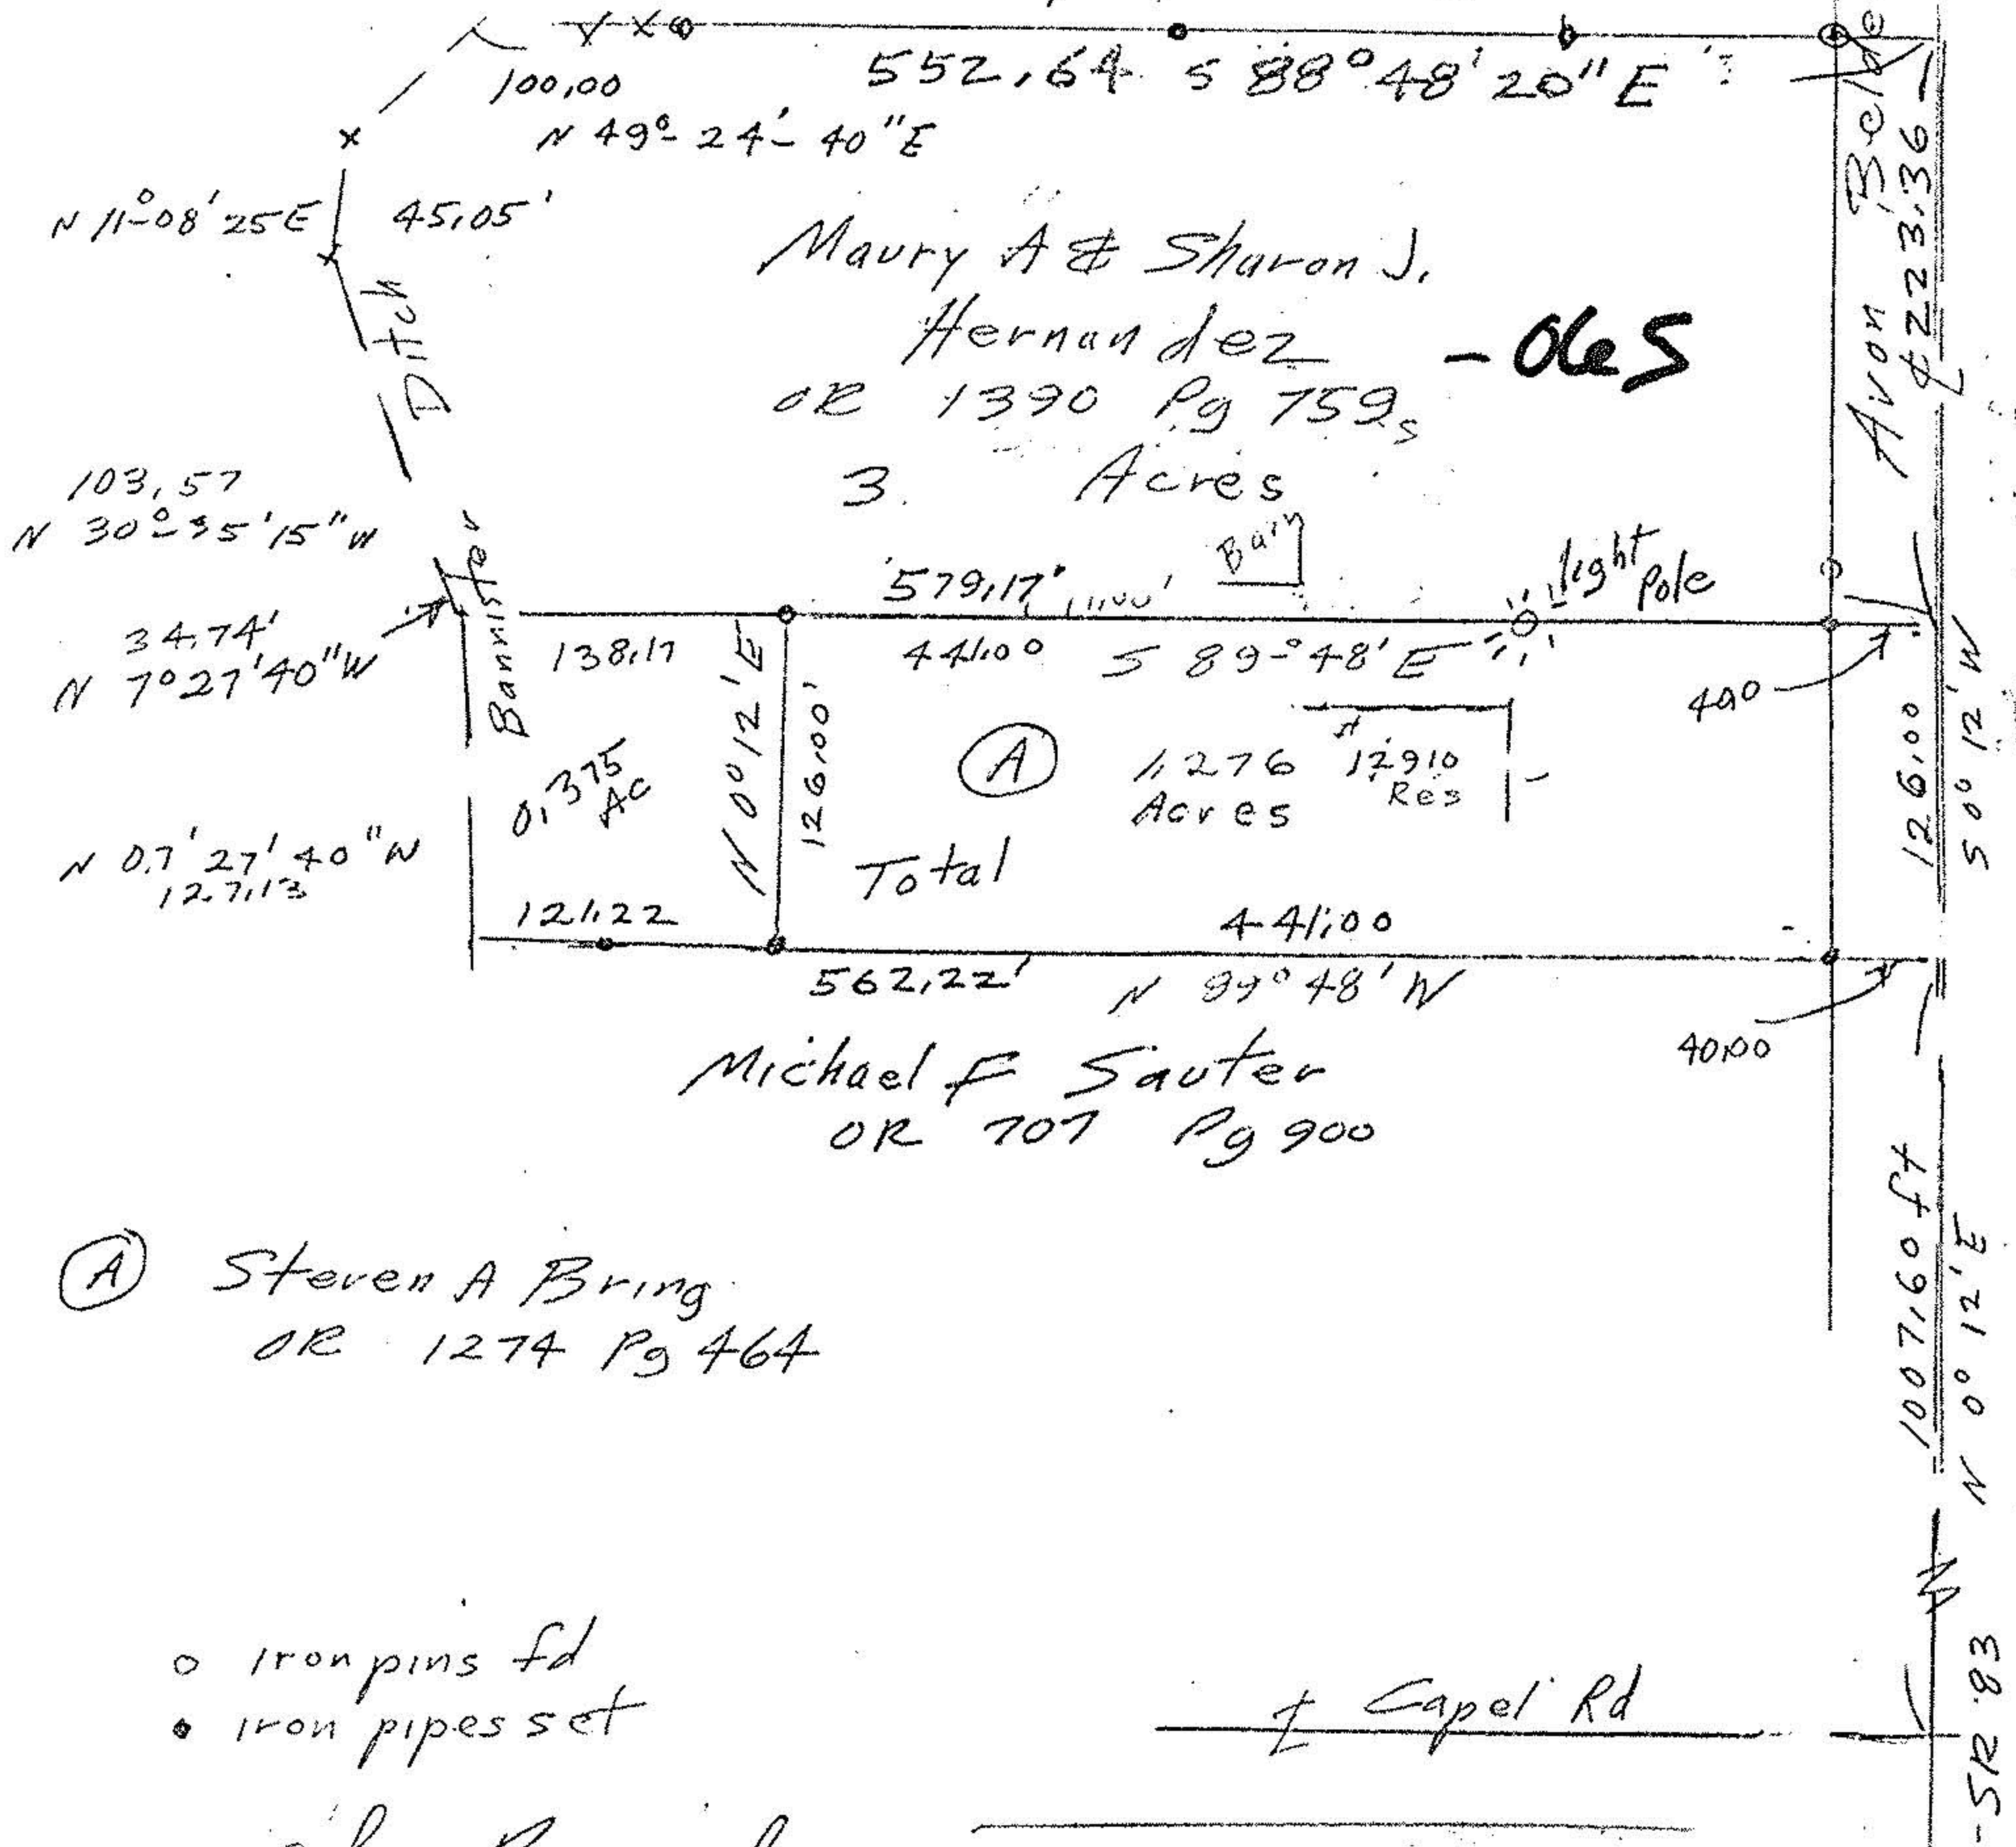

- o iron pins fd
- iron pipes set

John Pozywak  
Reg Surveyor  
5297

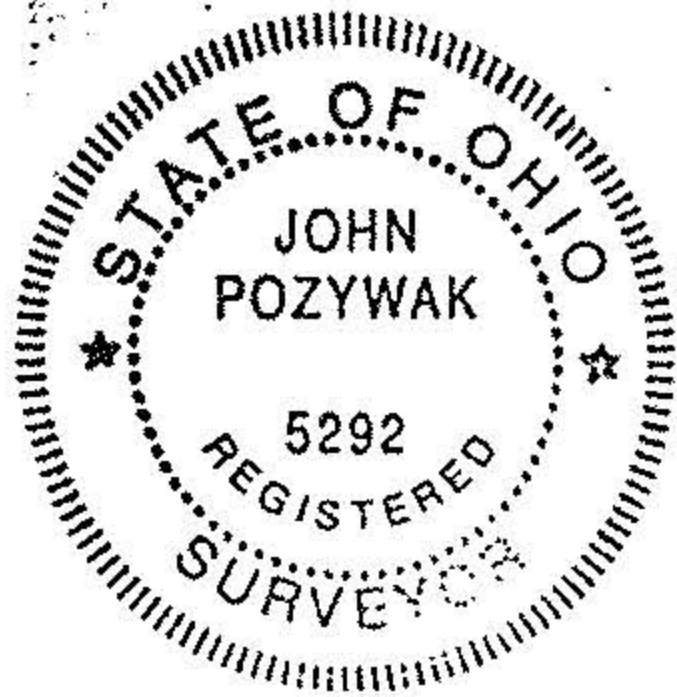

Survey of  
Hernandez Property  
Original Lot 57  
Eaton Township  
Lorain County Ohio  
Scale 1"=100'  
July 1997  
Rev May 1998

