


12-00-029-000 (2)


#18057

12-6

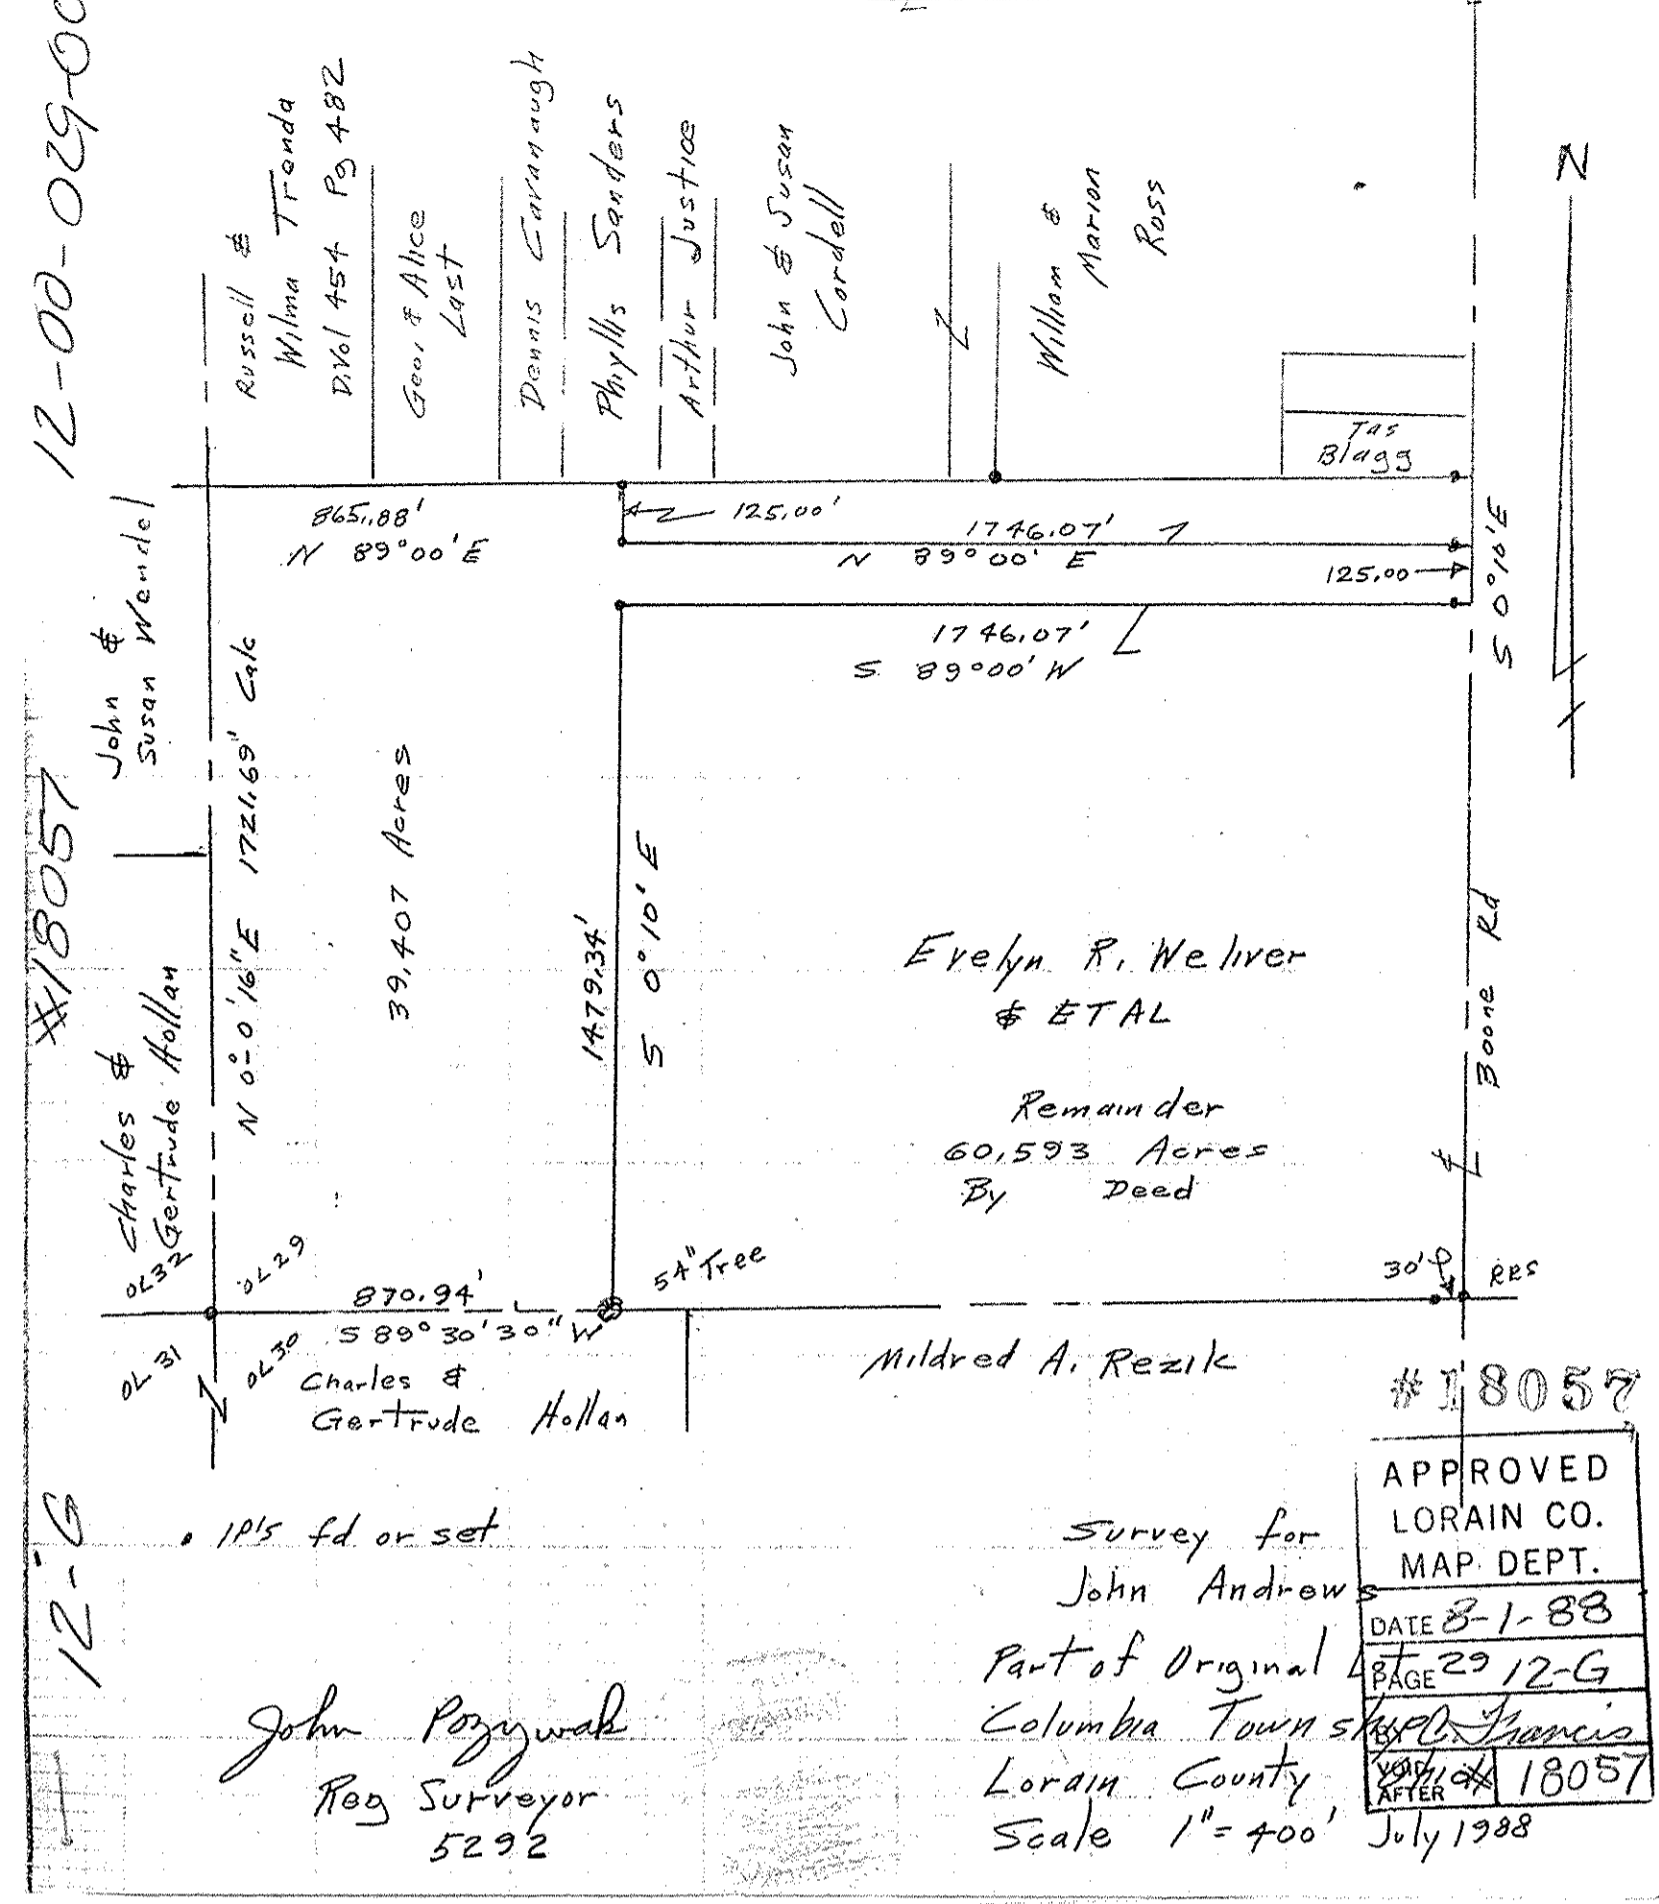


#18057
 APPROVED
 LORAIN CO.
 MAP DEPT.
 DATE 8-1-88
 PAGE 29
 12-6
 JOHN POZYWAK
 REG SURVEYOR
 5292
 Scale 1"=400' July 1988


(6)

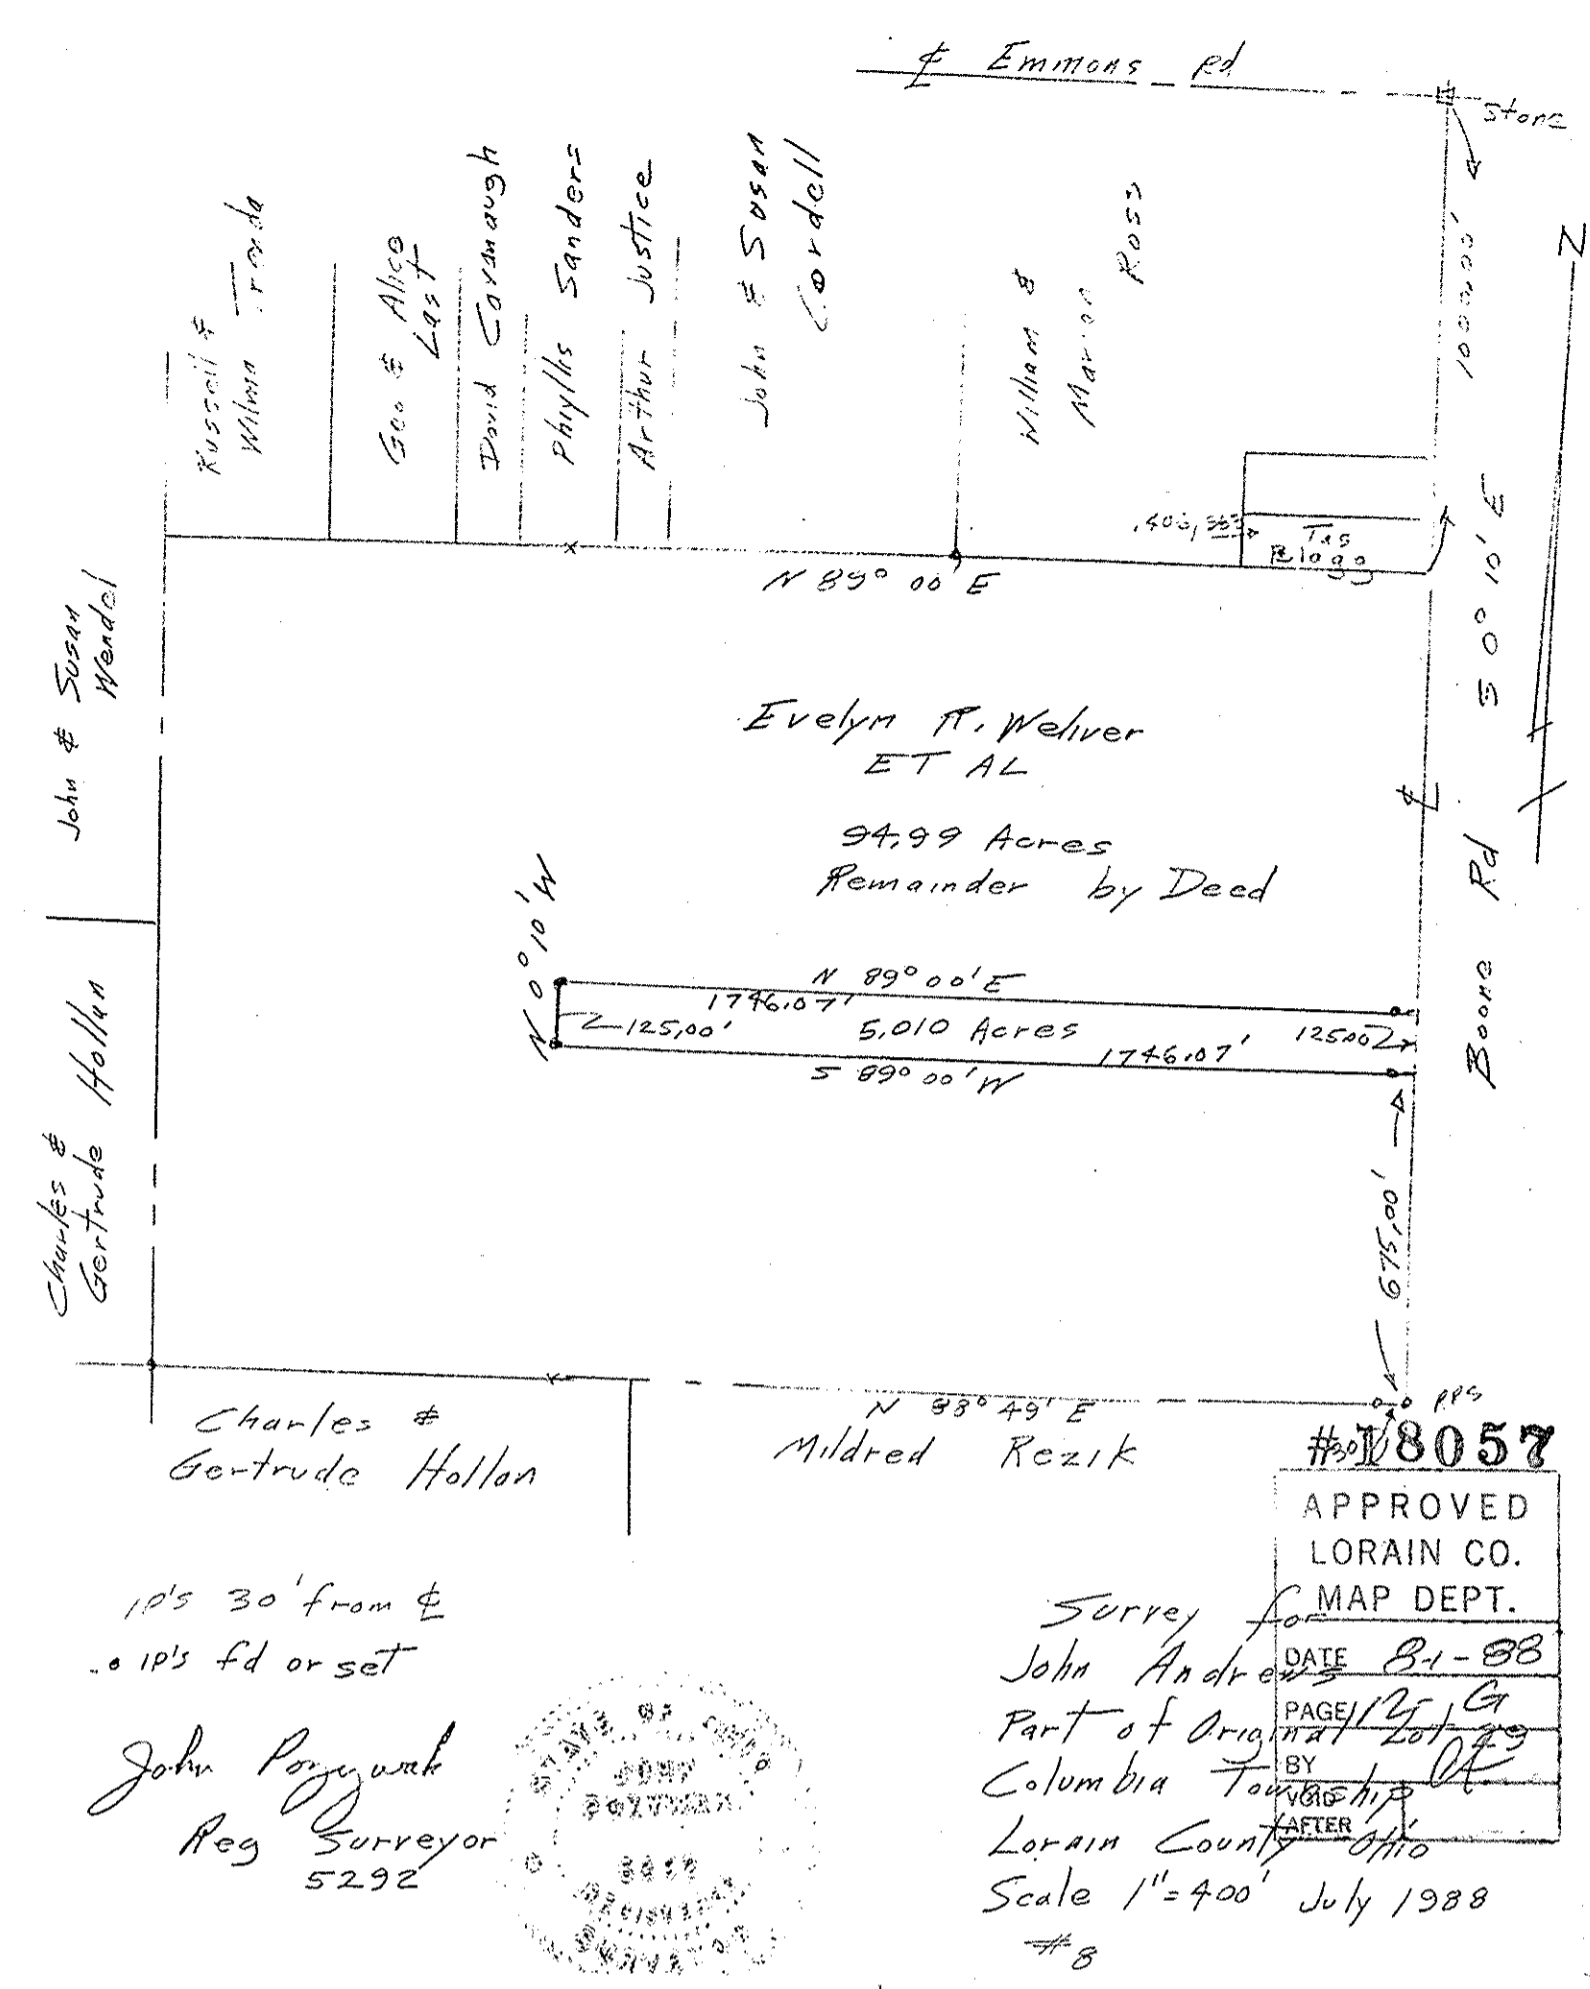

#18057
 APPROVED
 LORAIN CO.
 MAP DEPT.
 DATE 8-1-88
 PAGE 29
 12-6
 JOHN POZYWAK
 REG SURVEYOR
 5292
 Scale 1"=400' July 1988

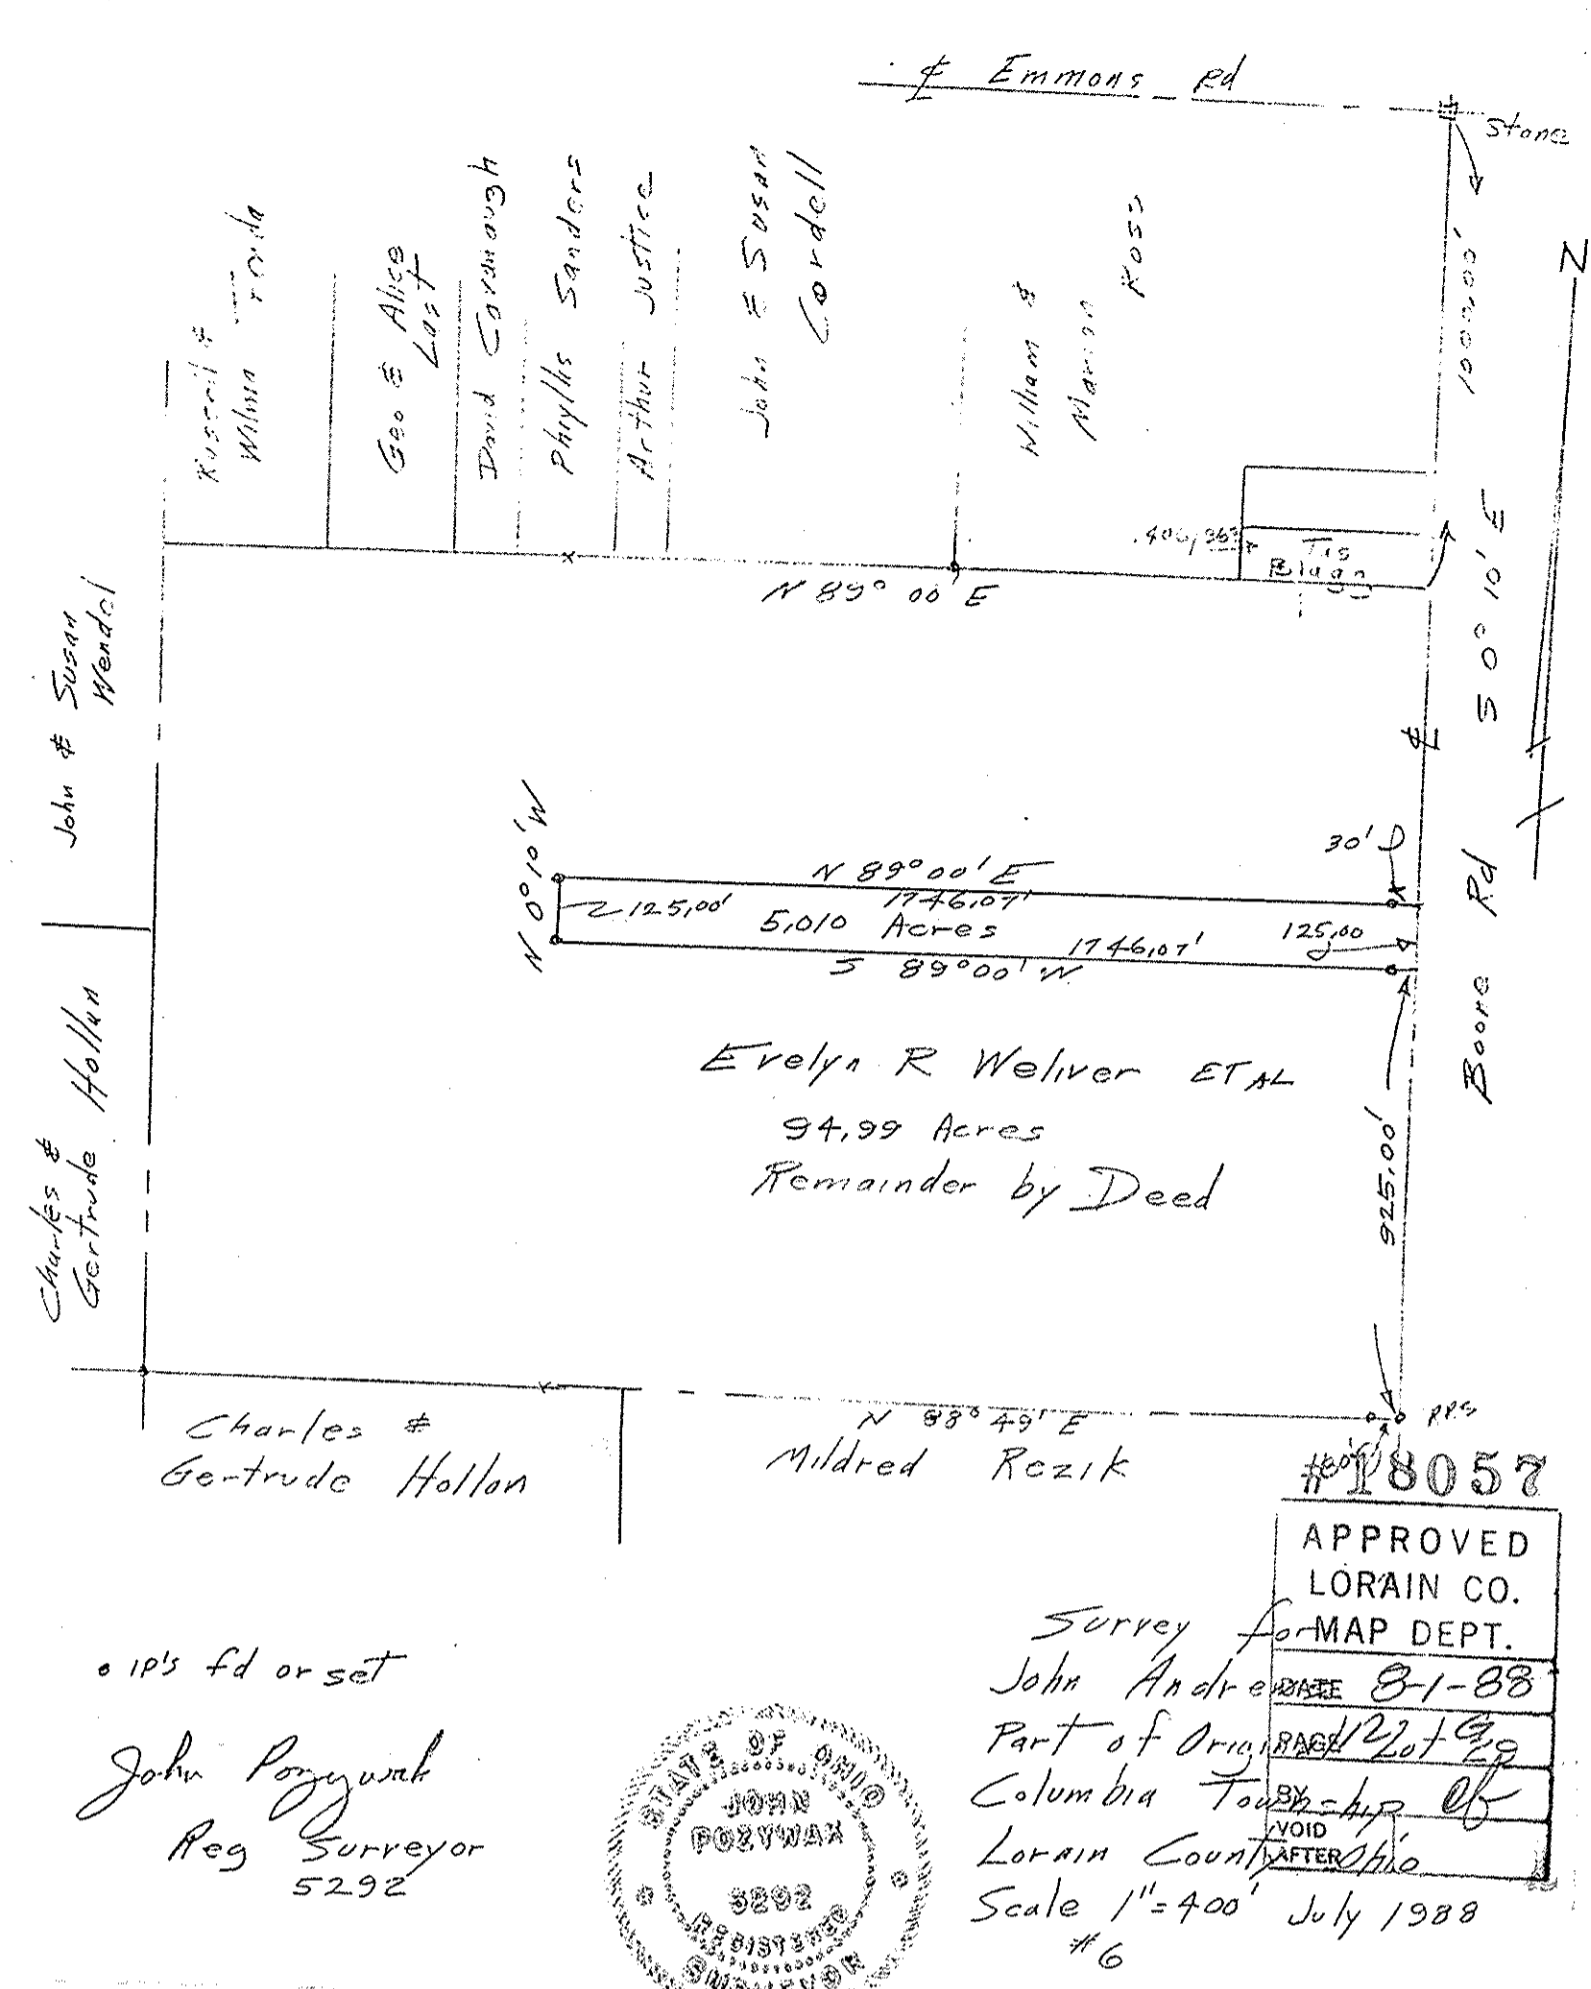


#18057
 APPROVED
 LORAIN CO.
 MAP DEPT.
 DATE 8-1-88
 PAGE 29
 12-6
 JOHN POZYWAK
 REG SURVEYOR
 5292
 Scale 1"=400' July 1988

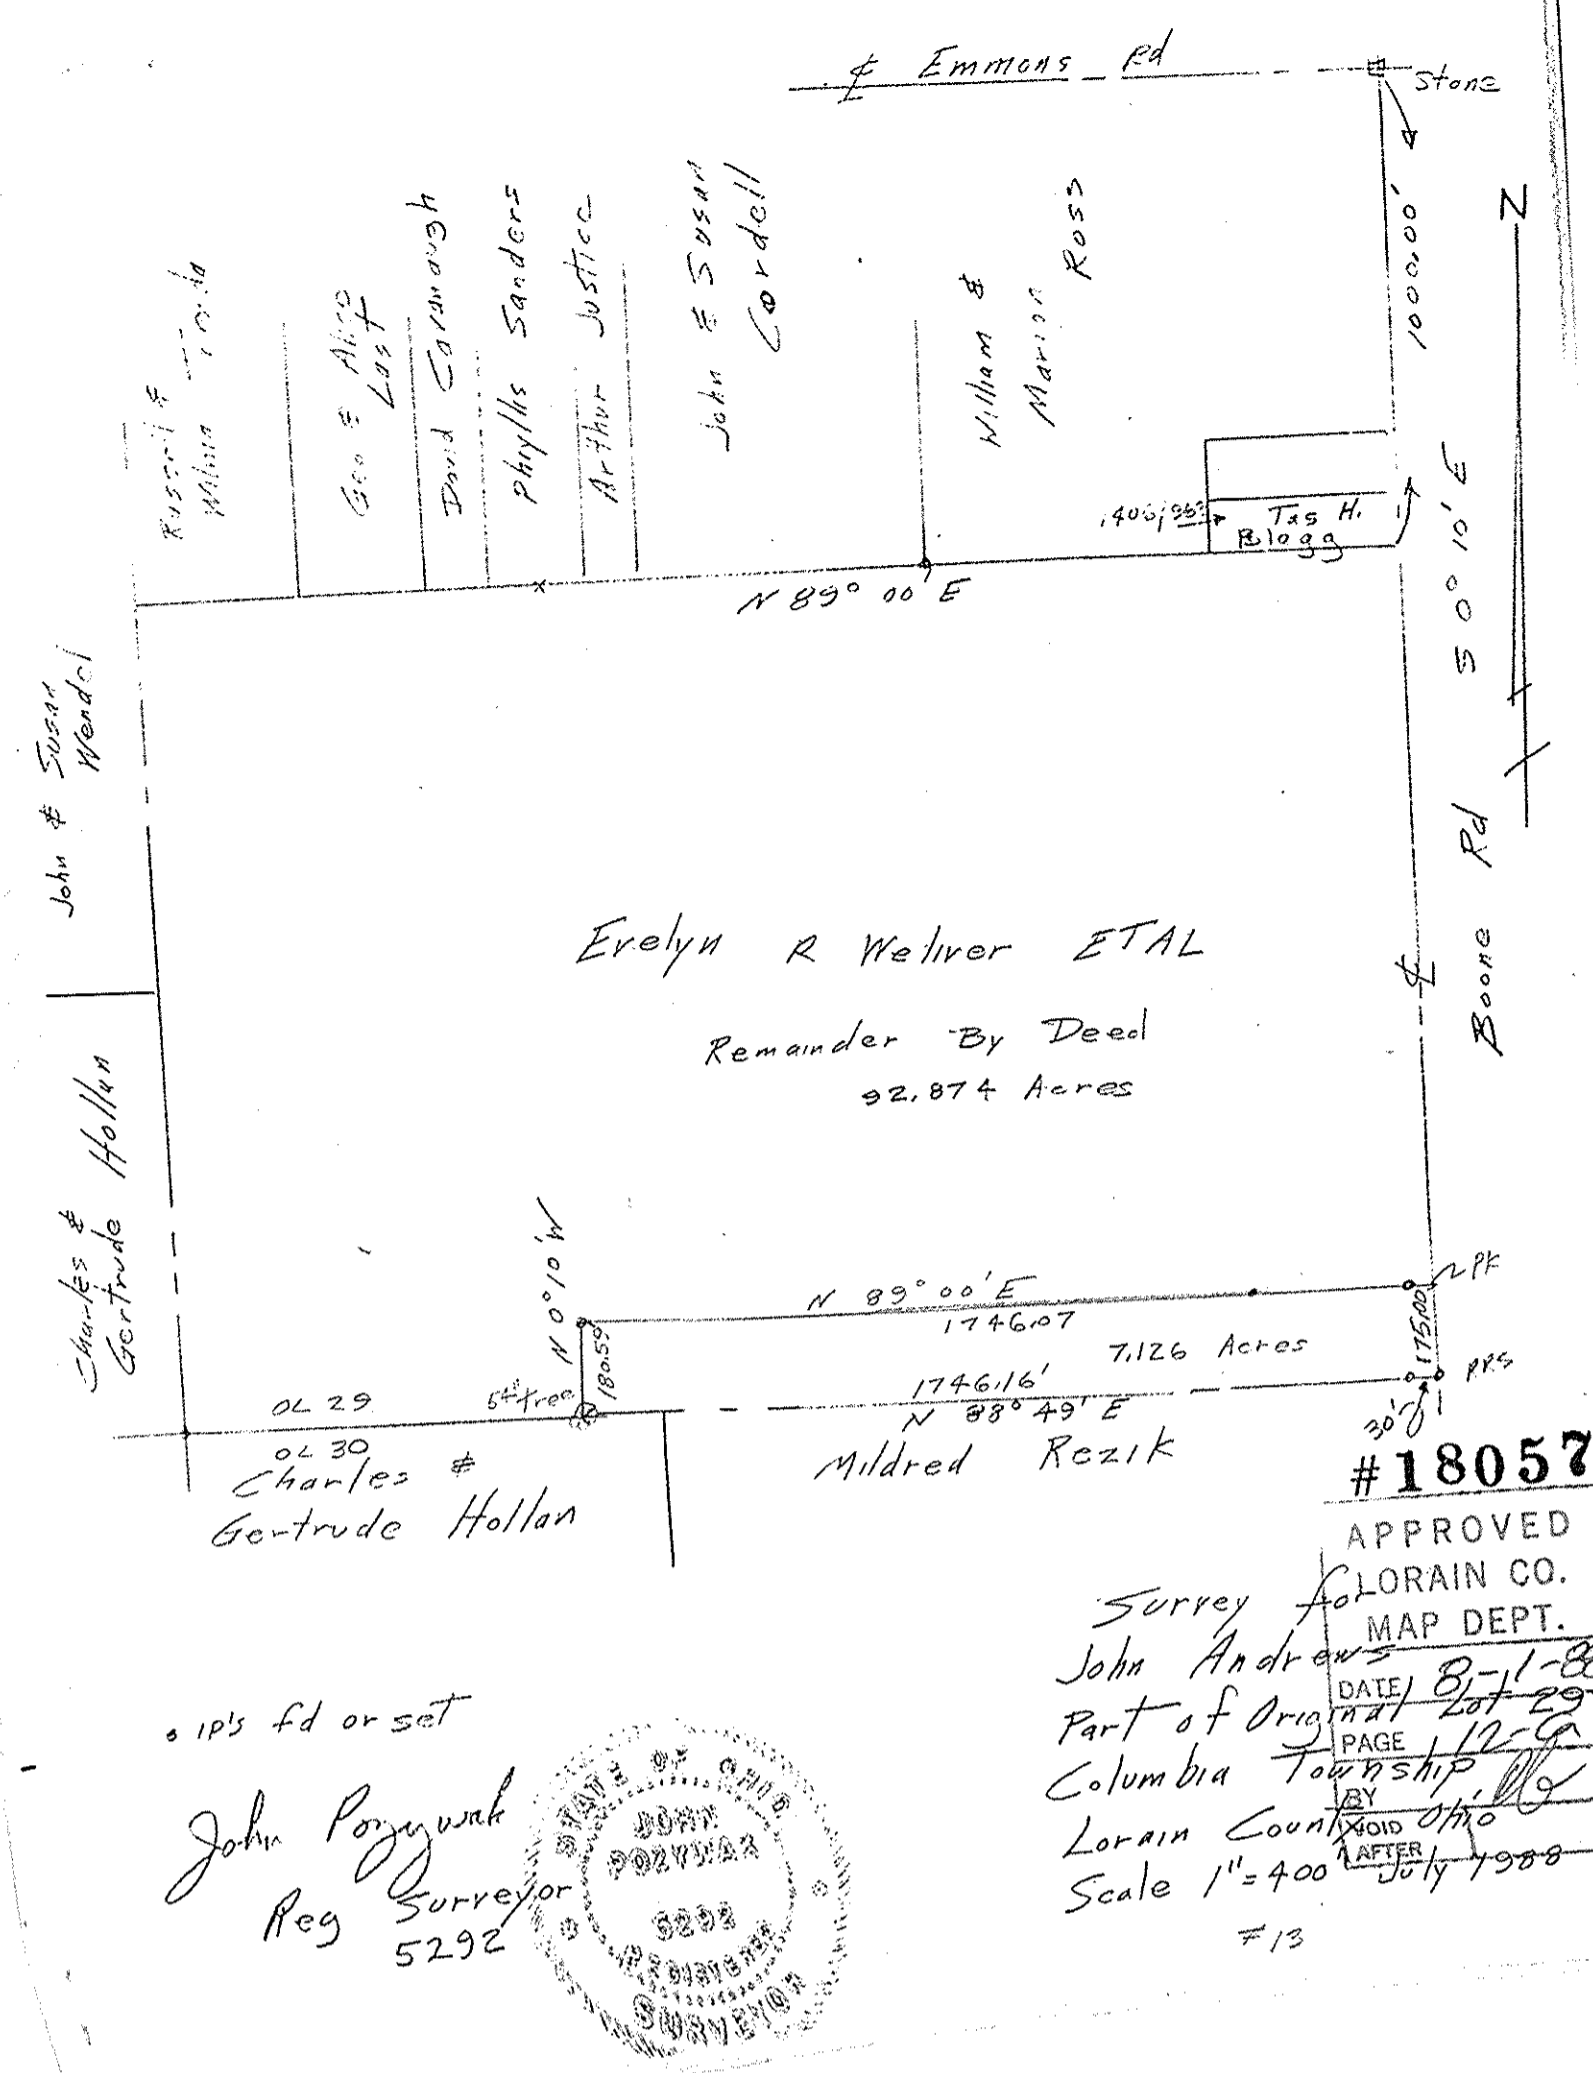

#18057
 APPROVED
 LORAIN CO.
 MAP DEPT.
 DATE 8-1-88
 PAGE 29
 12-6
 JOHN POZYWAK
 REG SURVEYOR
 5292
 Scale 1"=400' July 1988

(3)

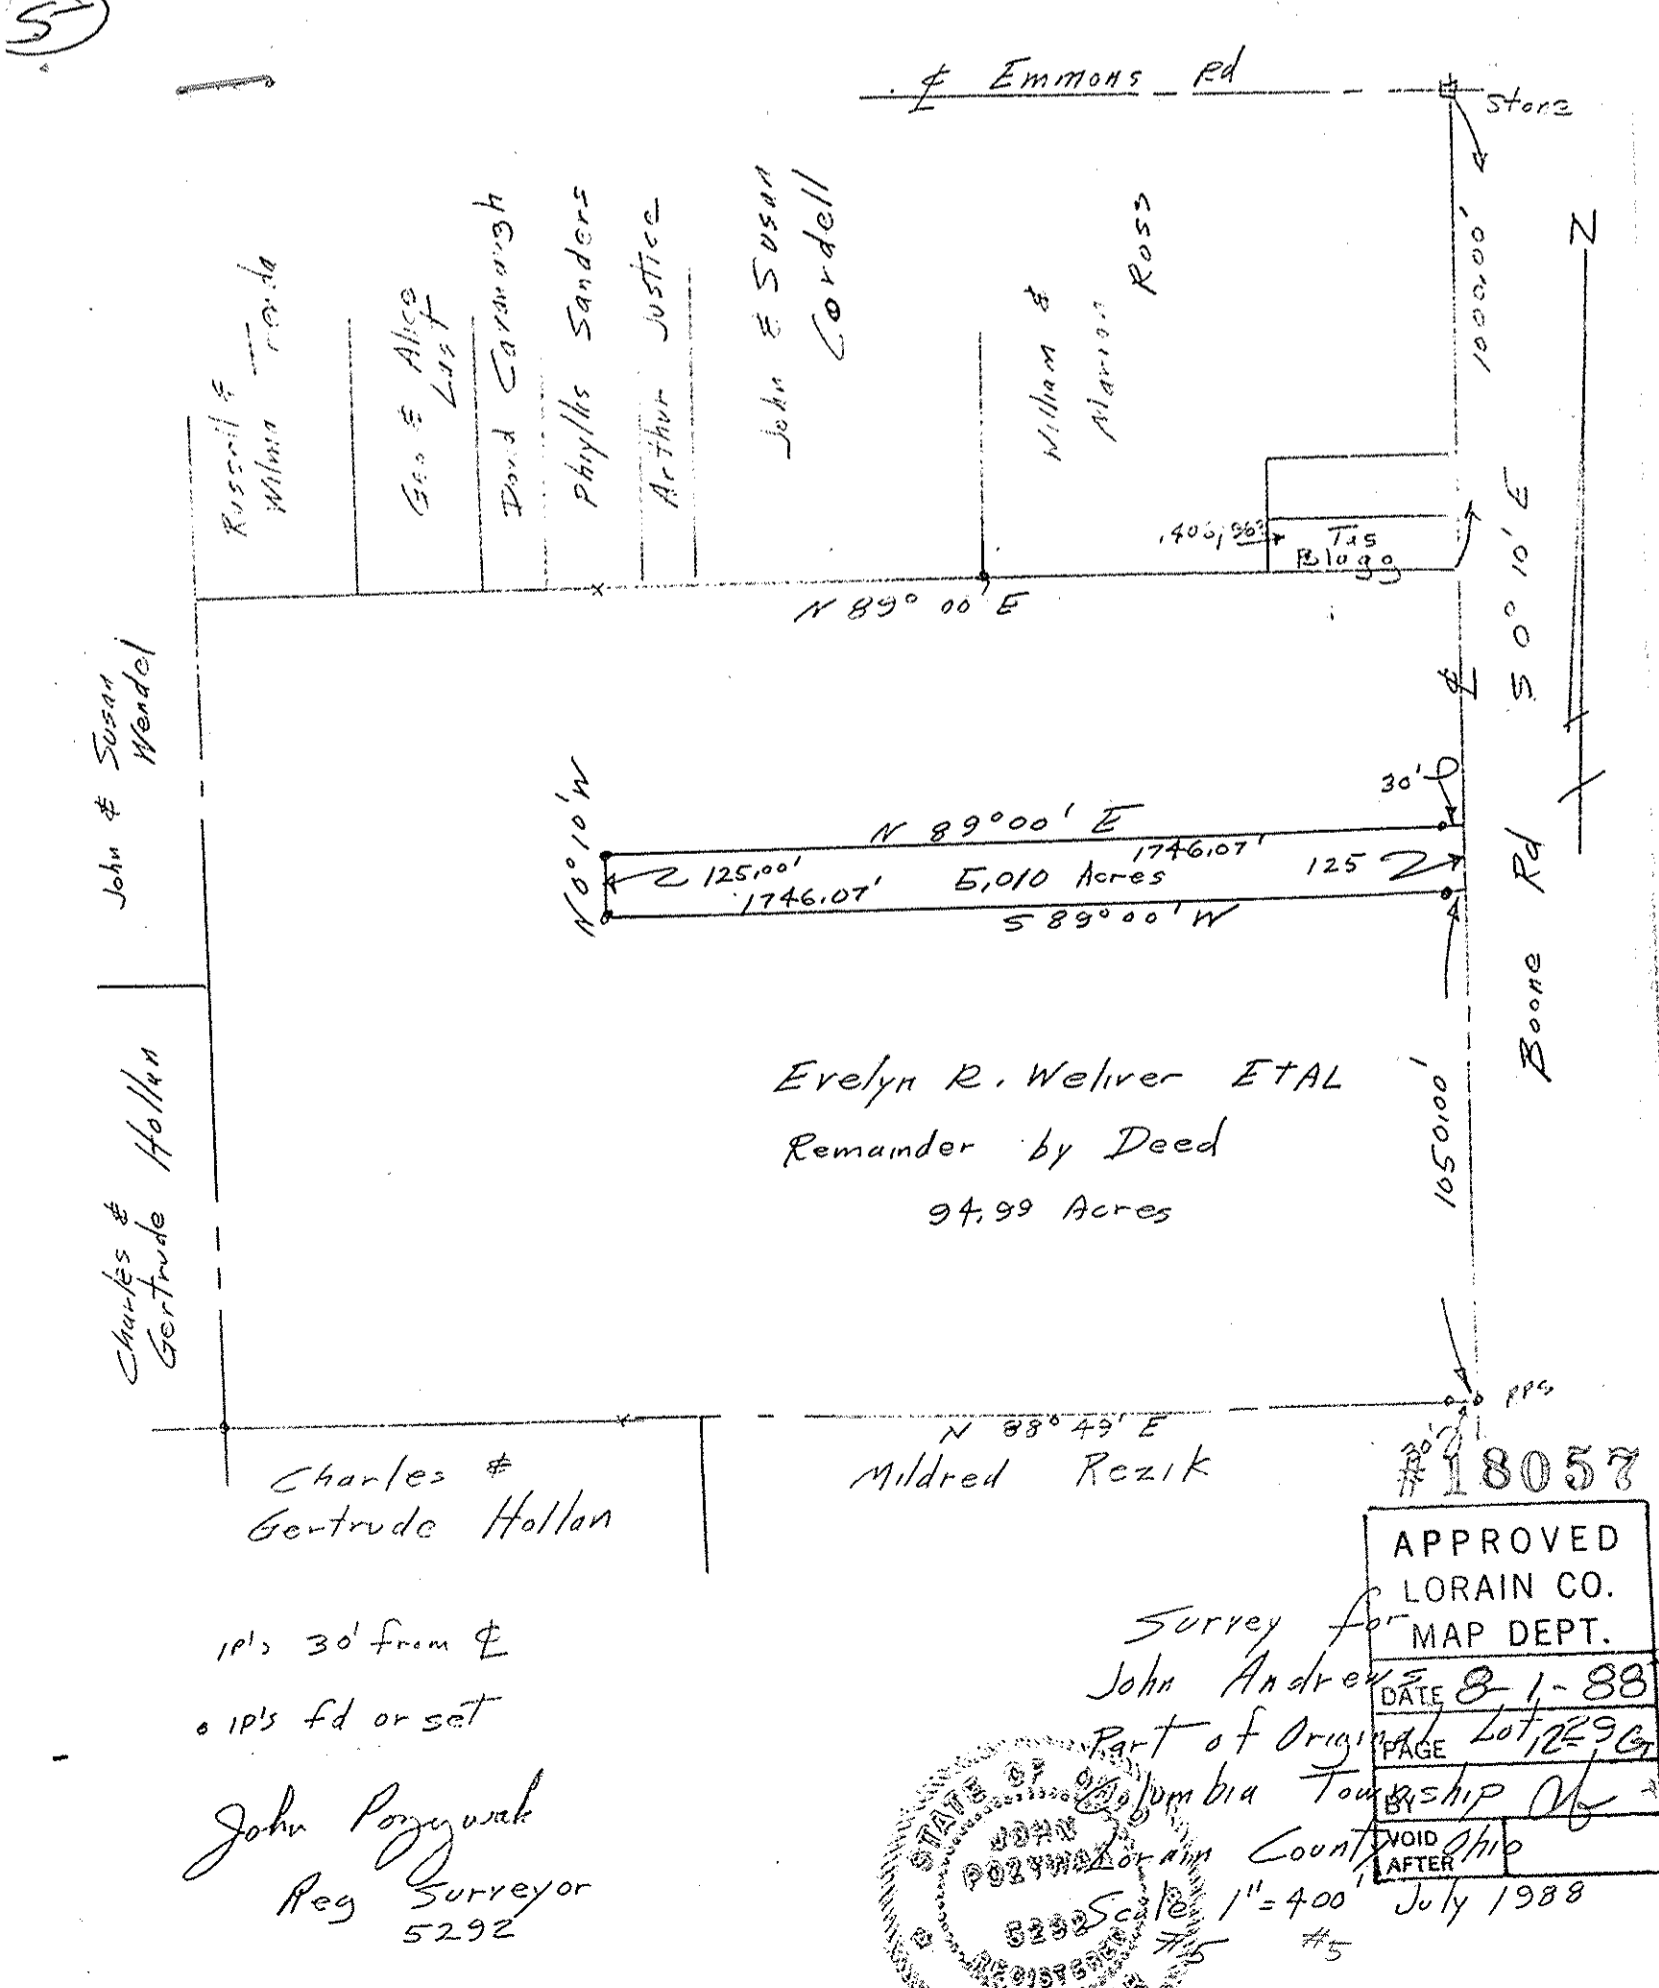

#18057
 APPROVED
 LORAIN CO.
 MAP DEPT.
 DATE 8-1-88
 PAGE 29
 12-6
 JOHN POZYWAK
 REG SURVEYOR
 5292
 Scale 1"=400' July 1988

P.P. NO. 12-00-029-000-049020,012	
SPLIT # 18057	DATE OF SURVEY July 1988
MAP PAGE 12-6	
SURVEYOR John Pozywak	