


12-00-022-000
-023
038
039

CONC.
R/W
FD.
STA. 233+70.6
PC

19838

12-00-022-A, -023-A)
-038-B -039-B

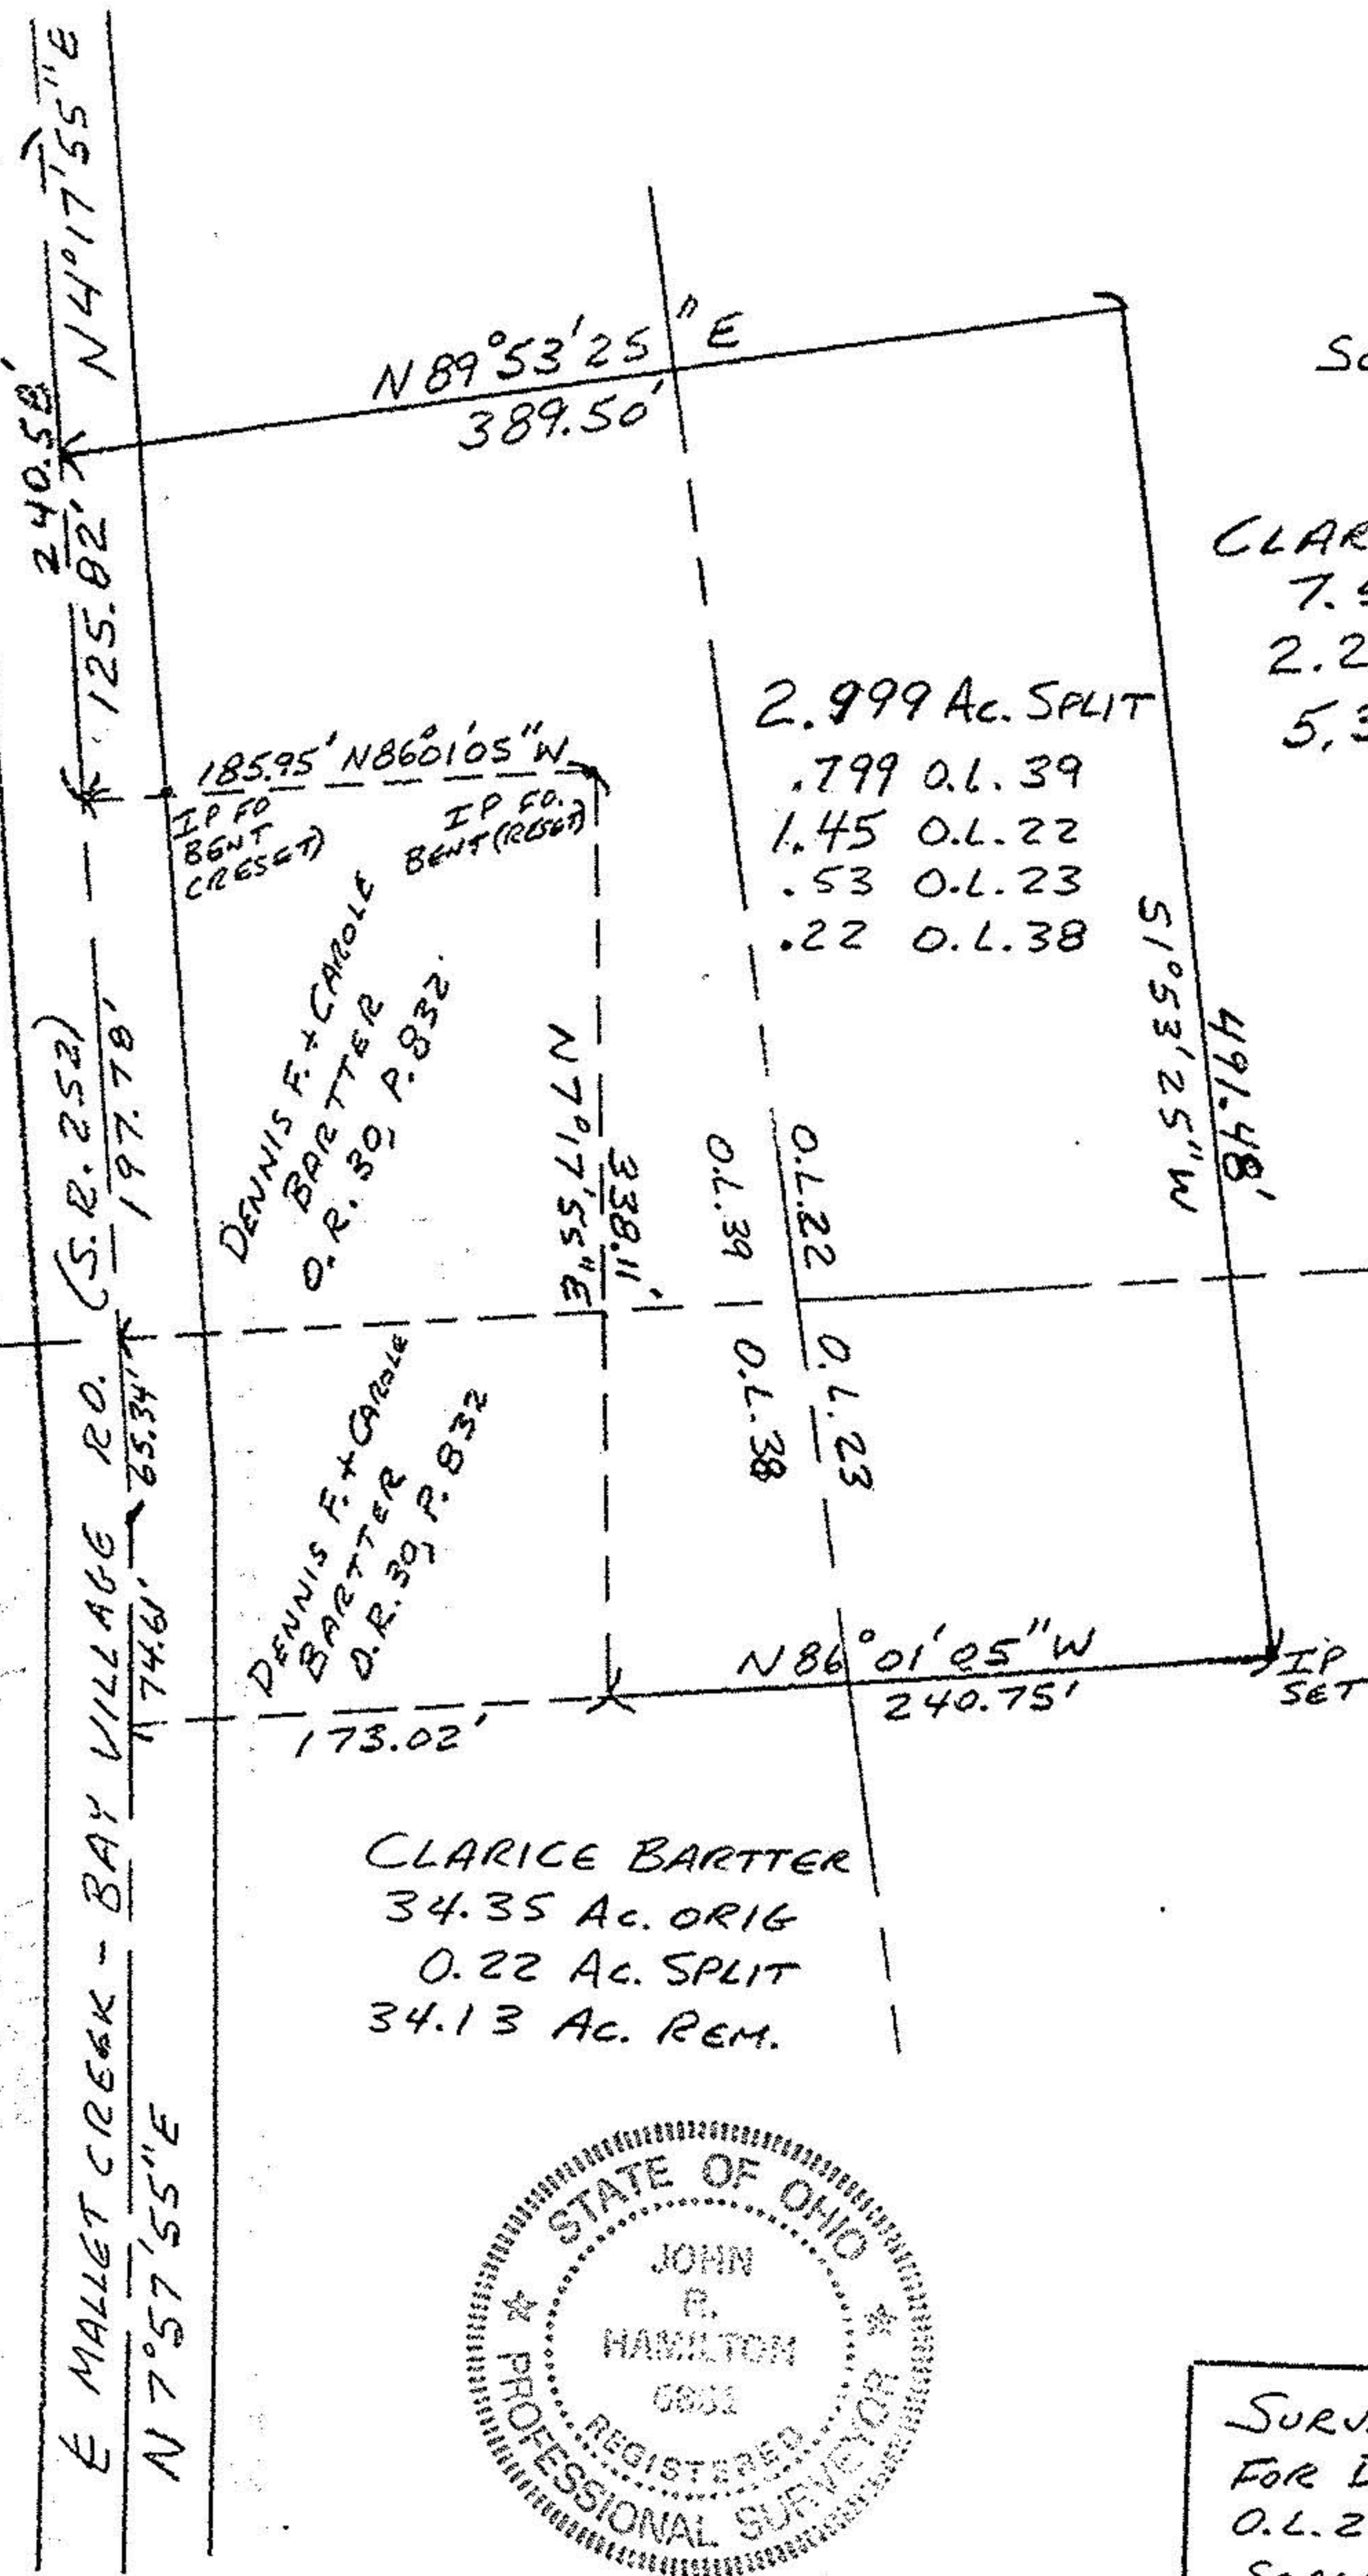


NORTH
SCALE 1"=100'

CLARICE BARTTER
7.57 AC. ORIG.
2.249 AC. SPLIT
5.321 AC. REM.

19838

APPROVED LORAIN CO. MAP DEPT.
DATE 4-1-92
12-00-022-A 023-A PAGE 038-B 039-B
BY CAROLYN FRANCIS
VOID AFTER # 19838

CLARICE BARTTER
67.67 AC. ORIG
0.53 AC. SPLIT
67.14 AC. REM.

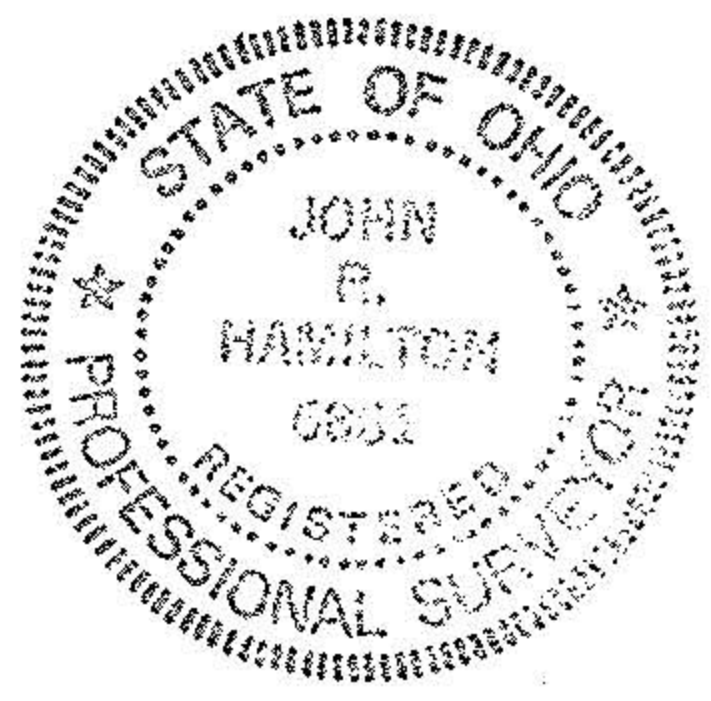

SURVEY OF 2.999 AC. SPLIT
FOR DENNIS BARTTER
O.L. 22, 23, 38, 39 - COLUMBIATWR
SCALE 1"=100'
JOHN R. HAMILTON
REG. SURV. #6861 REV. 1/1/92