

DEED SKETCH

FOR

Karl Jung


PART OF ORIG. COLUMBIA TOWNSHIP LOT NO. 16

COLUMBIA TWP., LORAIN COUNTY, OHIO

SCALE 1"=100'


APRIL, 1968

SLABE & MACKAY - Civil Engineers & Surveyors

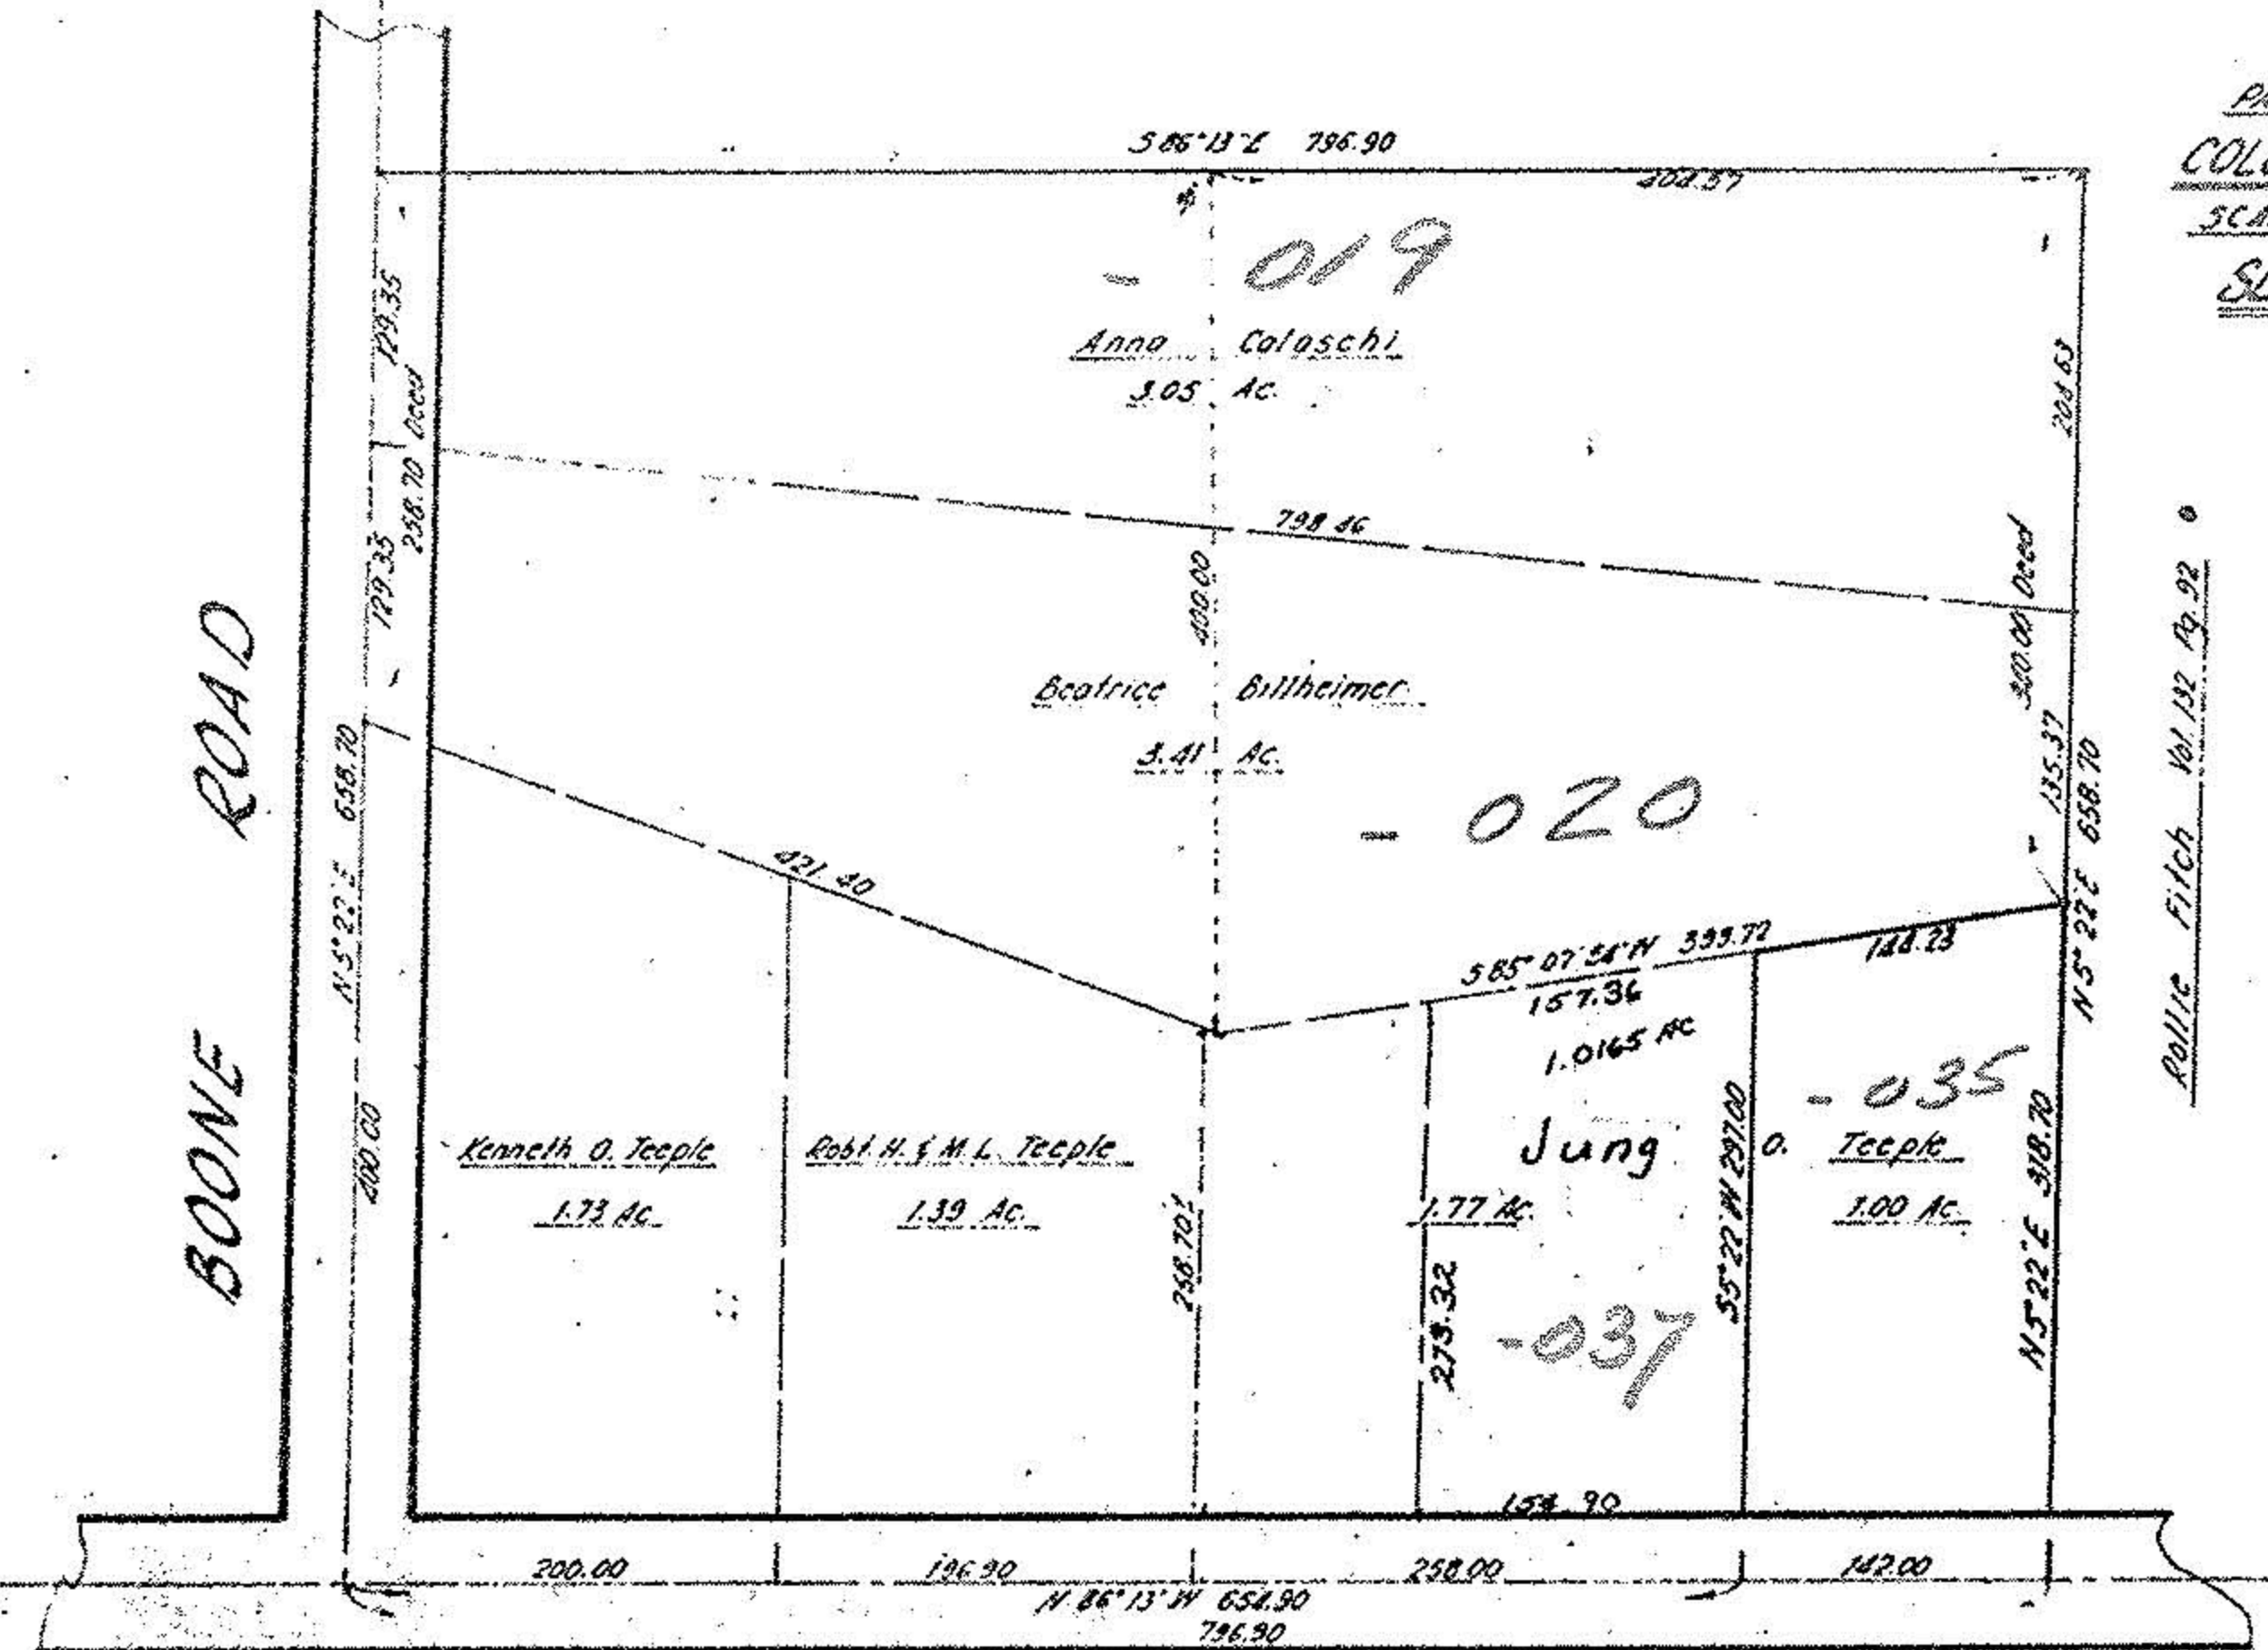

BOONE ROAD

TWINSBURG-ELYRIA ROAD - ROUTE 82

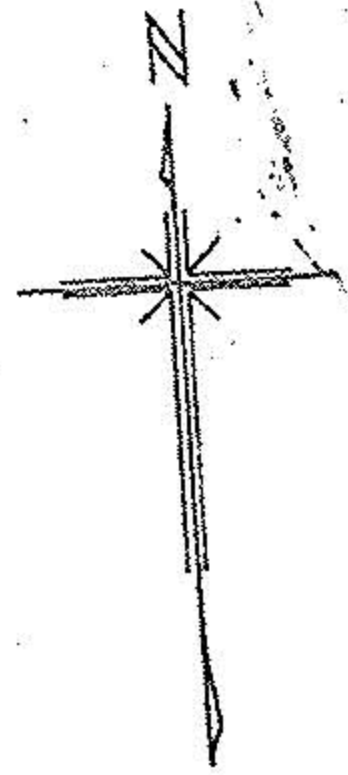

Rollie Fitch Vol 132 Pg 92