



Columbia Twp. O.L. 19

12-D

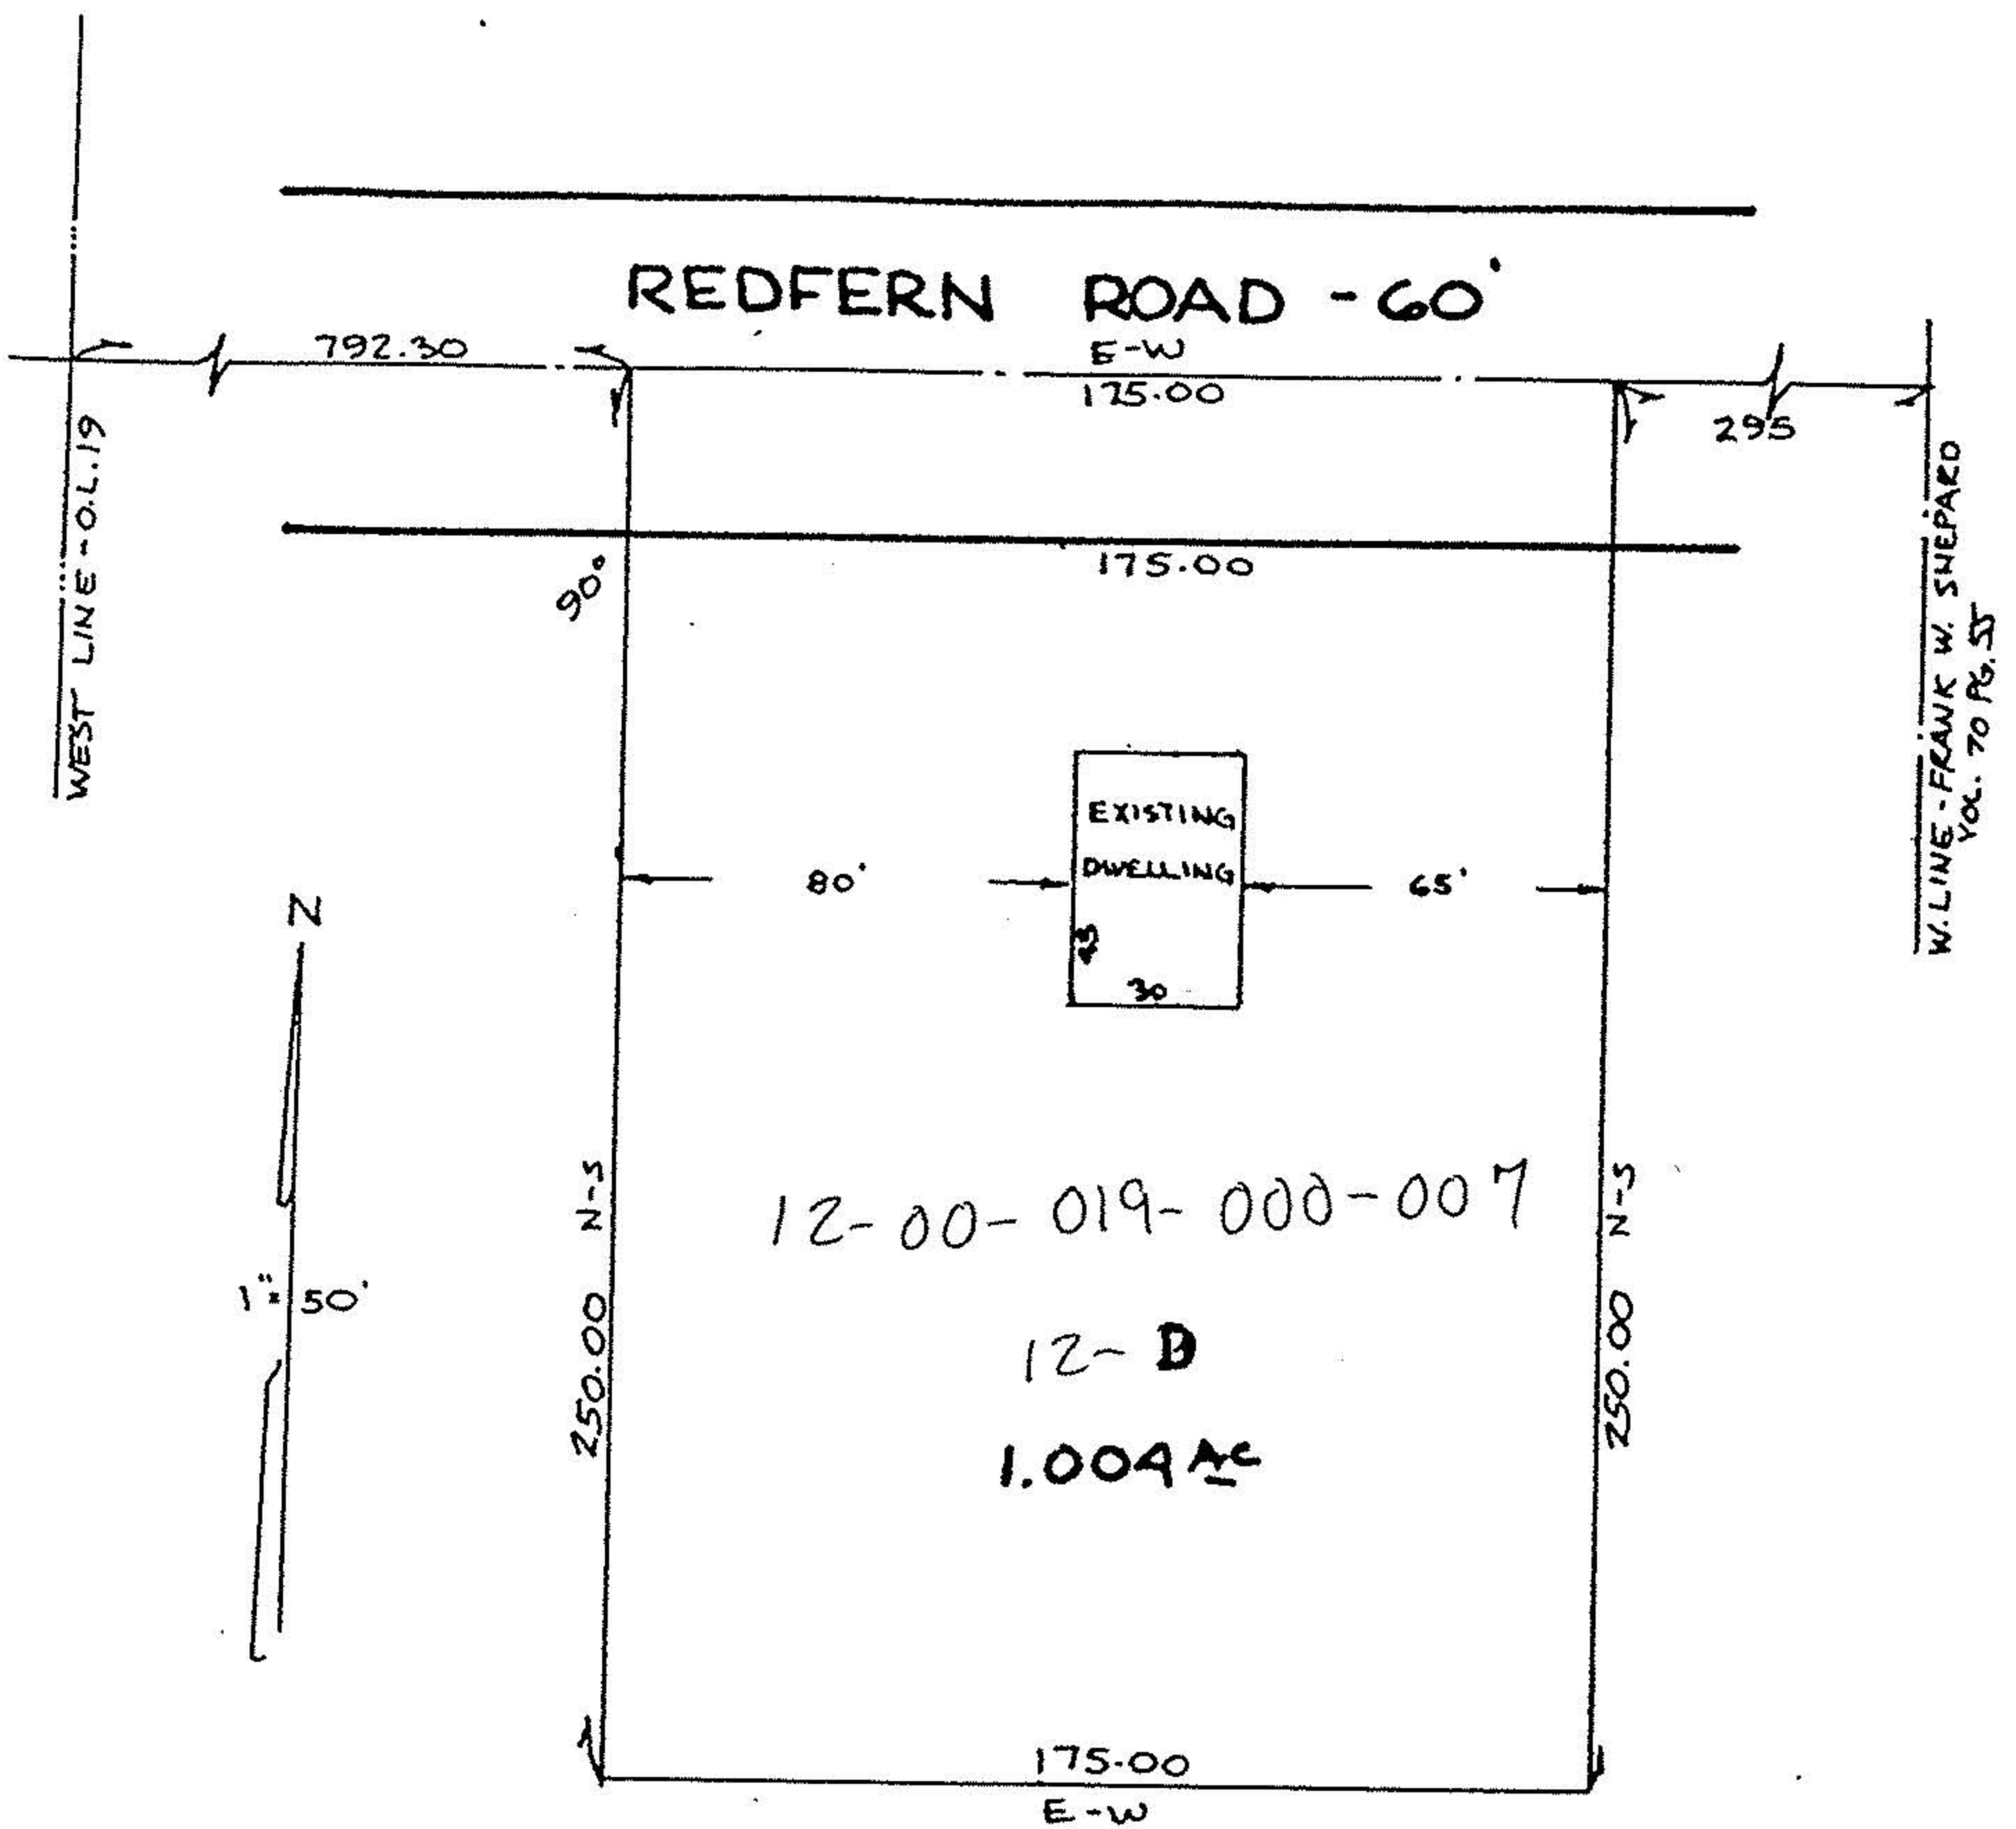

15921

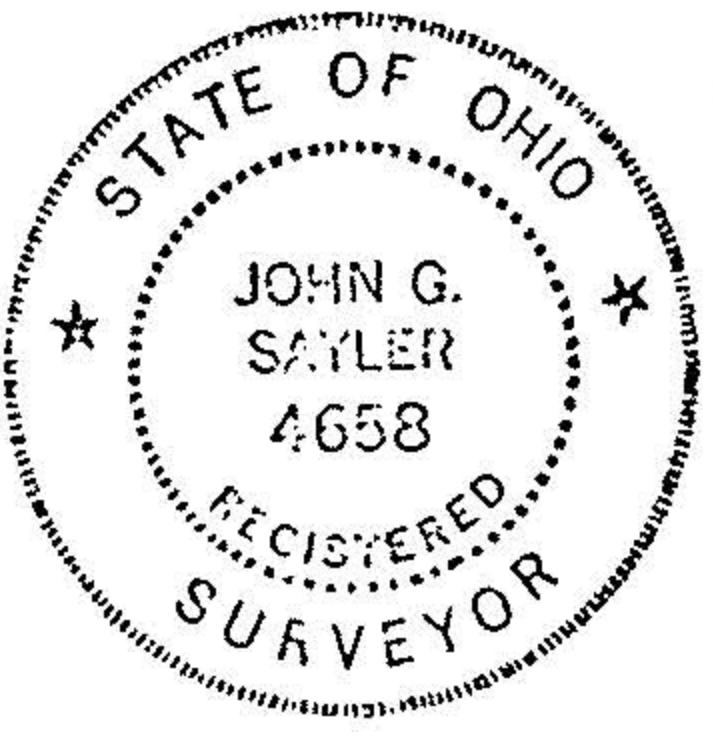

SURVEY OF
1.004 AC PARCEL IN
COLUMBIA TWP. O.L. 19
FOR
C. BARTTER
BY

THE HENRY G. REITZ ENG. CO.
BY *John G. Saylor* PRES
SCALE 1" = 50'
SEPT. 1984

15921

APPROVED
LORAIN
MAP
DATE 12-3-84
BY F. Co L bent
VOID AFTER 15921

12-00-019-000-007