
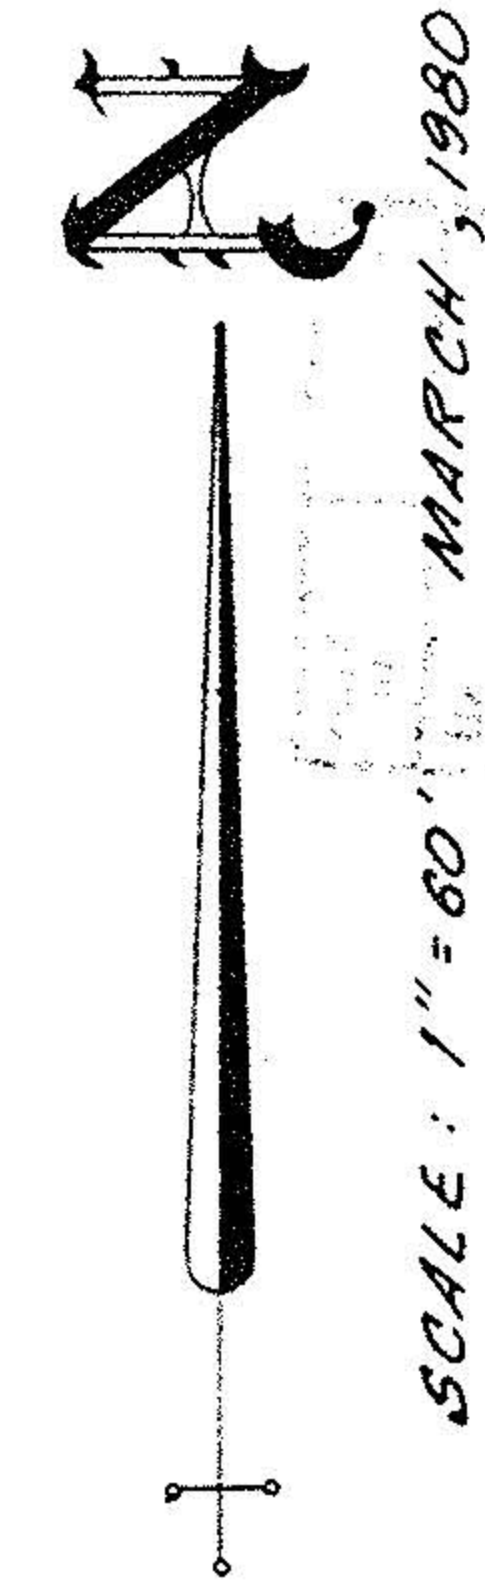



LOT SPLIT
FOR
JOHN L. DEACON

SITUATED IN THE TOWNSHIP OF COLUMBIA, COUNTY OF LORAIN AND STATE OF OHIO AND KNOWN AS BEING PART OF ORIGINAL COLUMBIA TOWNSHIP LOT NUMBER 9.

**The Western Reserve
Engineering and Surveying Company**
CLEVELAND, OHIO

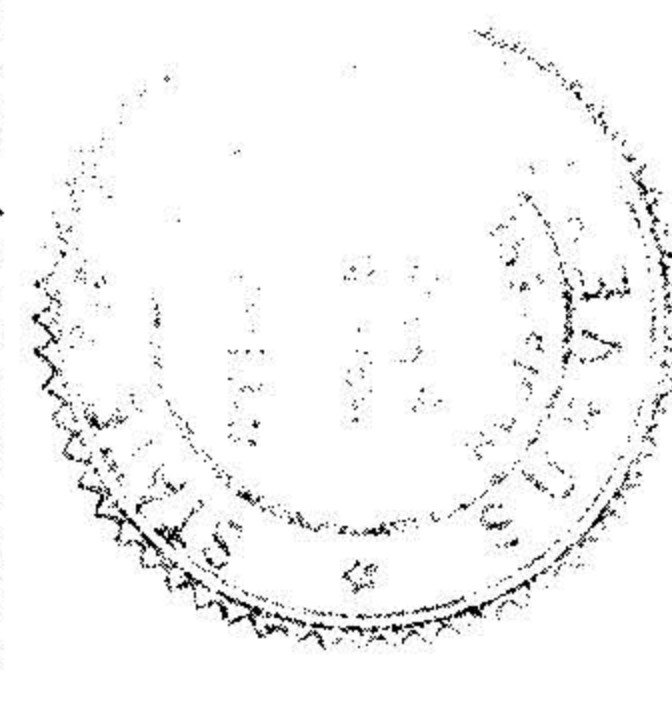

SCALE: 1"=80'
REK-MARCH, 1980
REK-JULY 17, 1984
REK-JULY 19, 1984

 

15817
APPROVED
LORAIN CO.
MAP DEPT.
DATE 9-26-84
PAGE 12-00-009B
BY [Signature]
VOID AFTER 15817

NOTE:
(PER N.L. FOOT, DECEMBER, 1985)
NO DEFINITELY ESTABLISHED LINE
OR WIDTH OF MARKS ROAD FOUND
IN LORAIN OR CUYAHOGA COUNTY RECORDS.