


PLAT PREPARED BY
 R. GROMLEY INCORPORATED
 233 LIBERTY STREET
 CONNEAUT, OHIO
 216 593 6321

RAYMOND AND FRANCIS GAY
 VOL. 1139, PG 769

BEARINGS SHOWN HEREON ARE TO AN ASSUMED
 MERIDIAN AND ARE USED TO DENOTE
 ANGLES ONLY:

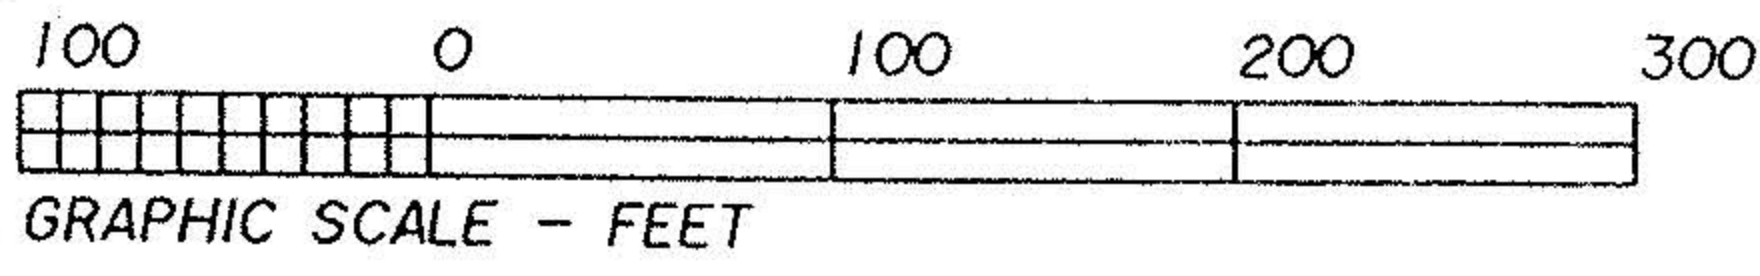

ROBERT S. AND LINDA E. RUBEL
 VOL. 1252, PG 556


MARY R. CASPER
 VOL. 1192, PG 389
 9.2914 ACRES

- ① N 79°01'47"W 22.50'
- ② N 55°48'41"W 37.74'
- ③ N 39°50'35"W 28.73'
- ④ N 21°11'20"W 65.33'
- ⑤ N 14°18'34"W 74.80'
- ⑥ N 14°18'34"W 8.32'

Ralph W. Gromley
 RALPH W. GROMLEY R.S. NO. 7431



BOUNDARY SURVEY
 OF
 PART OF LOT 13
 AND
 SUBLOTS 5 AND 6
 COZY KNOLL SUBDIVISION
 TOWNSHIP OF COLUMBIA
 COUNTY OF LORAIN
 STATE OF OHIO

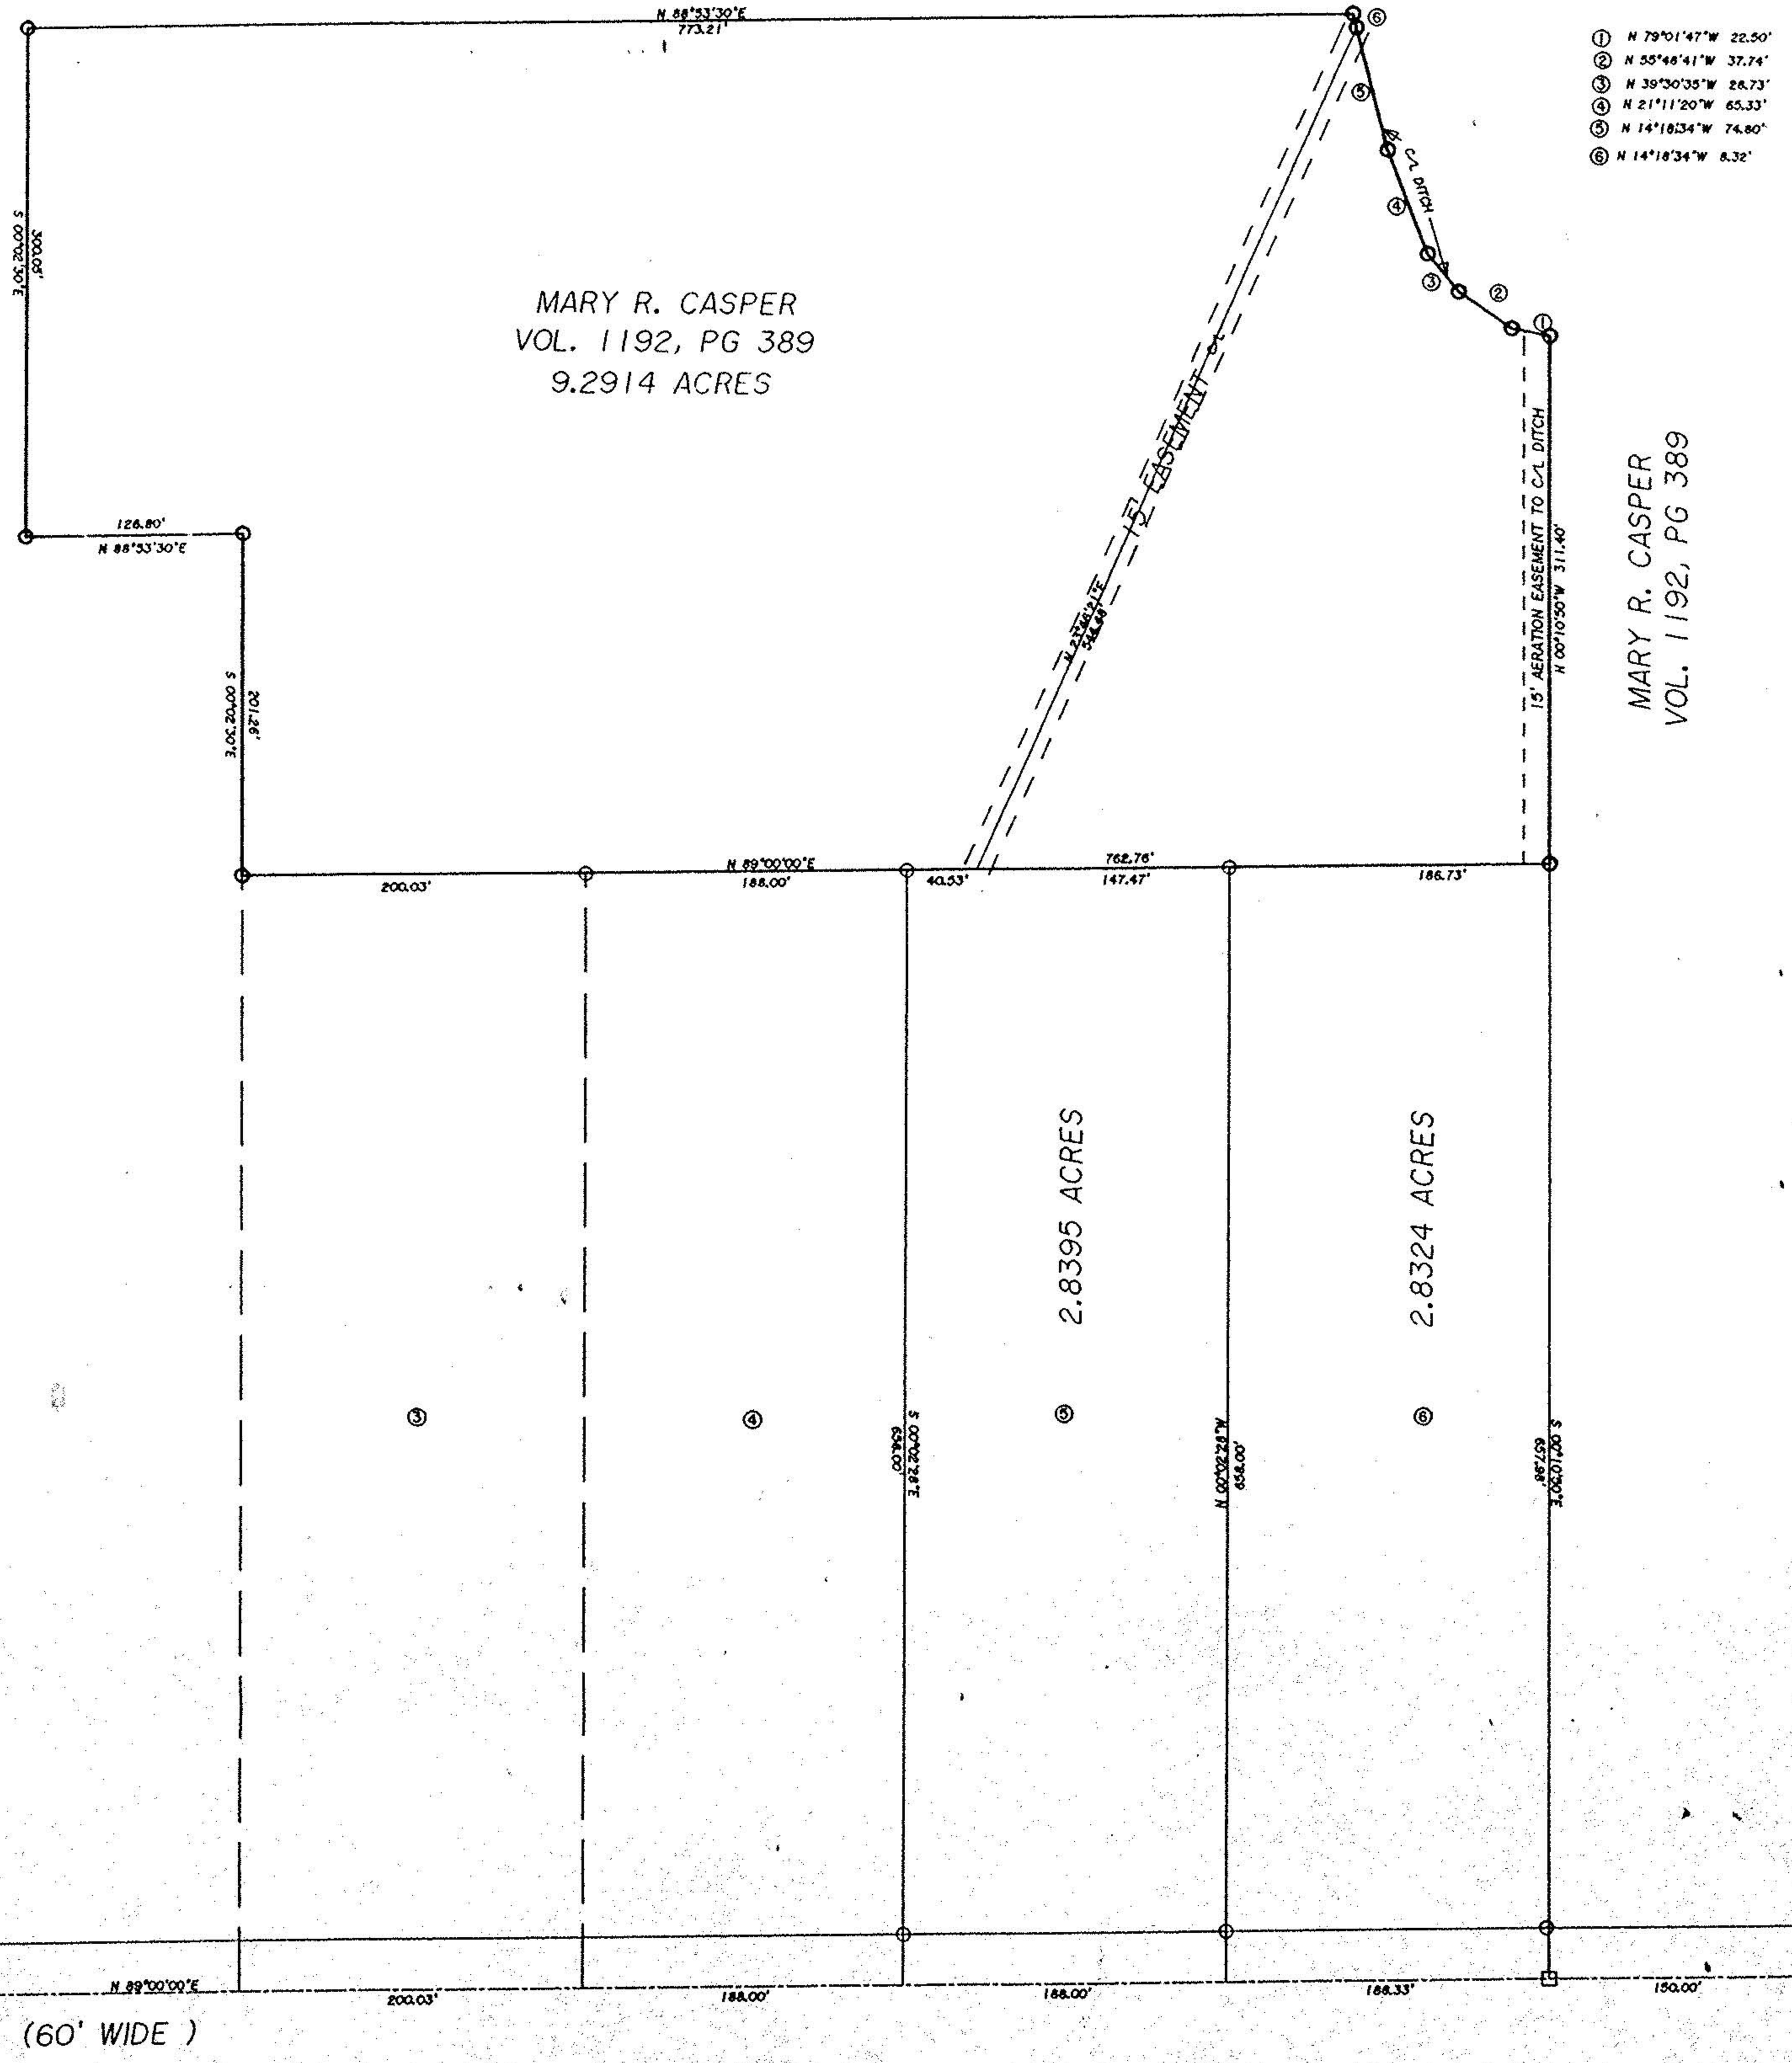

MARY R. CASPER
 VOL. 1192, PG 389