


#22669

APPROVED
 LORAIN CO.
 MAP DEPT.
 DATE 10-14-98
 PAGE 3-00-042-B
 BY TJS
 VOID AFTER 22669

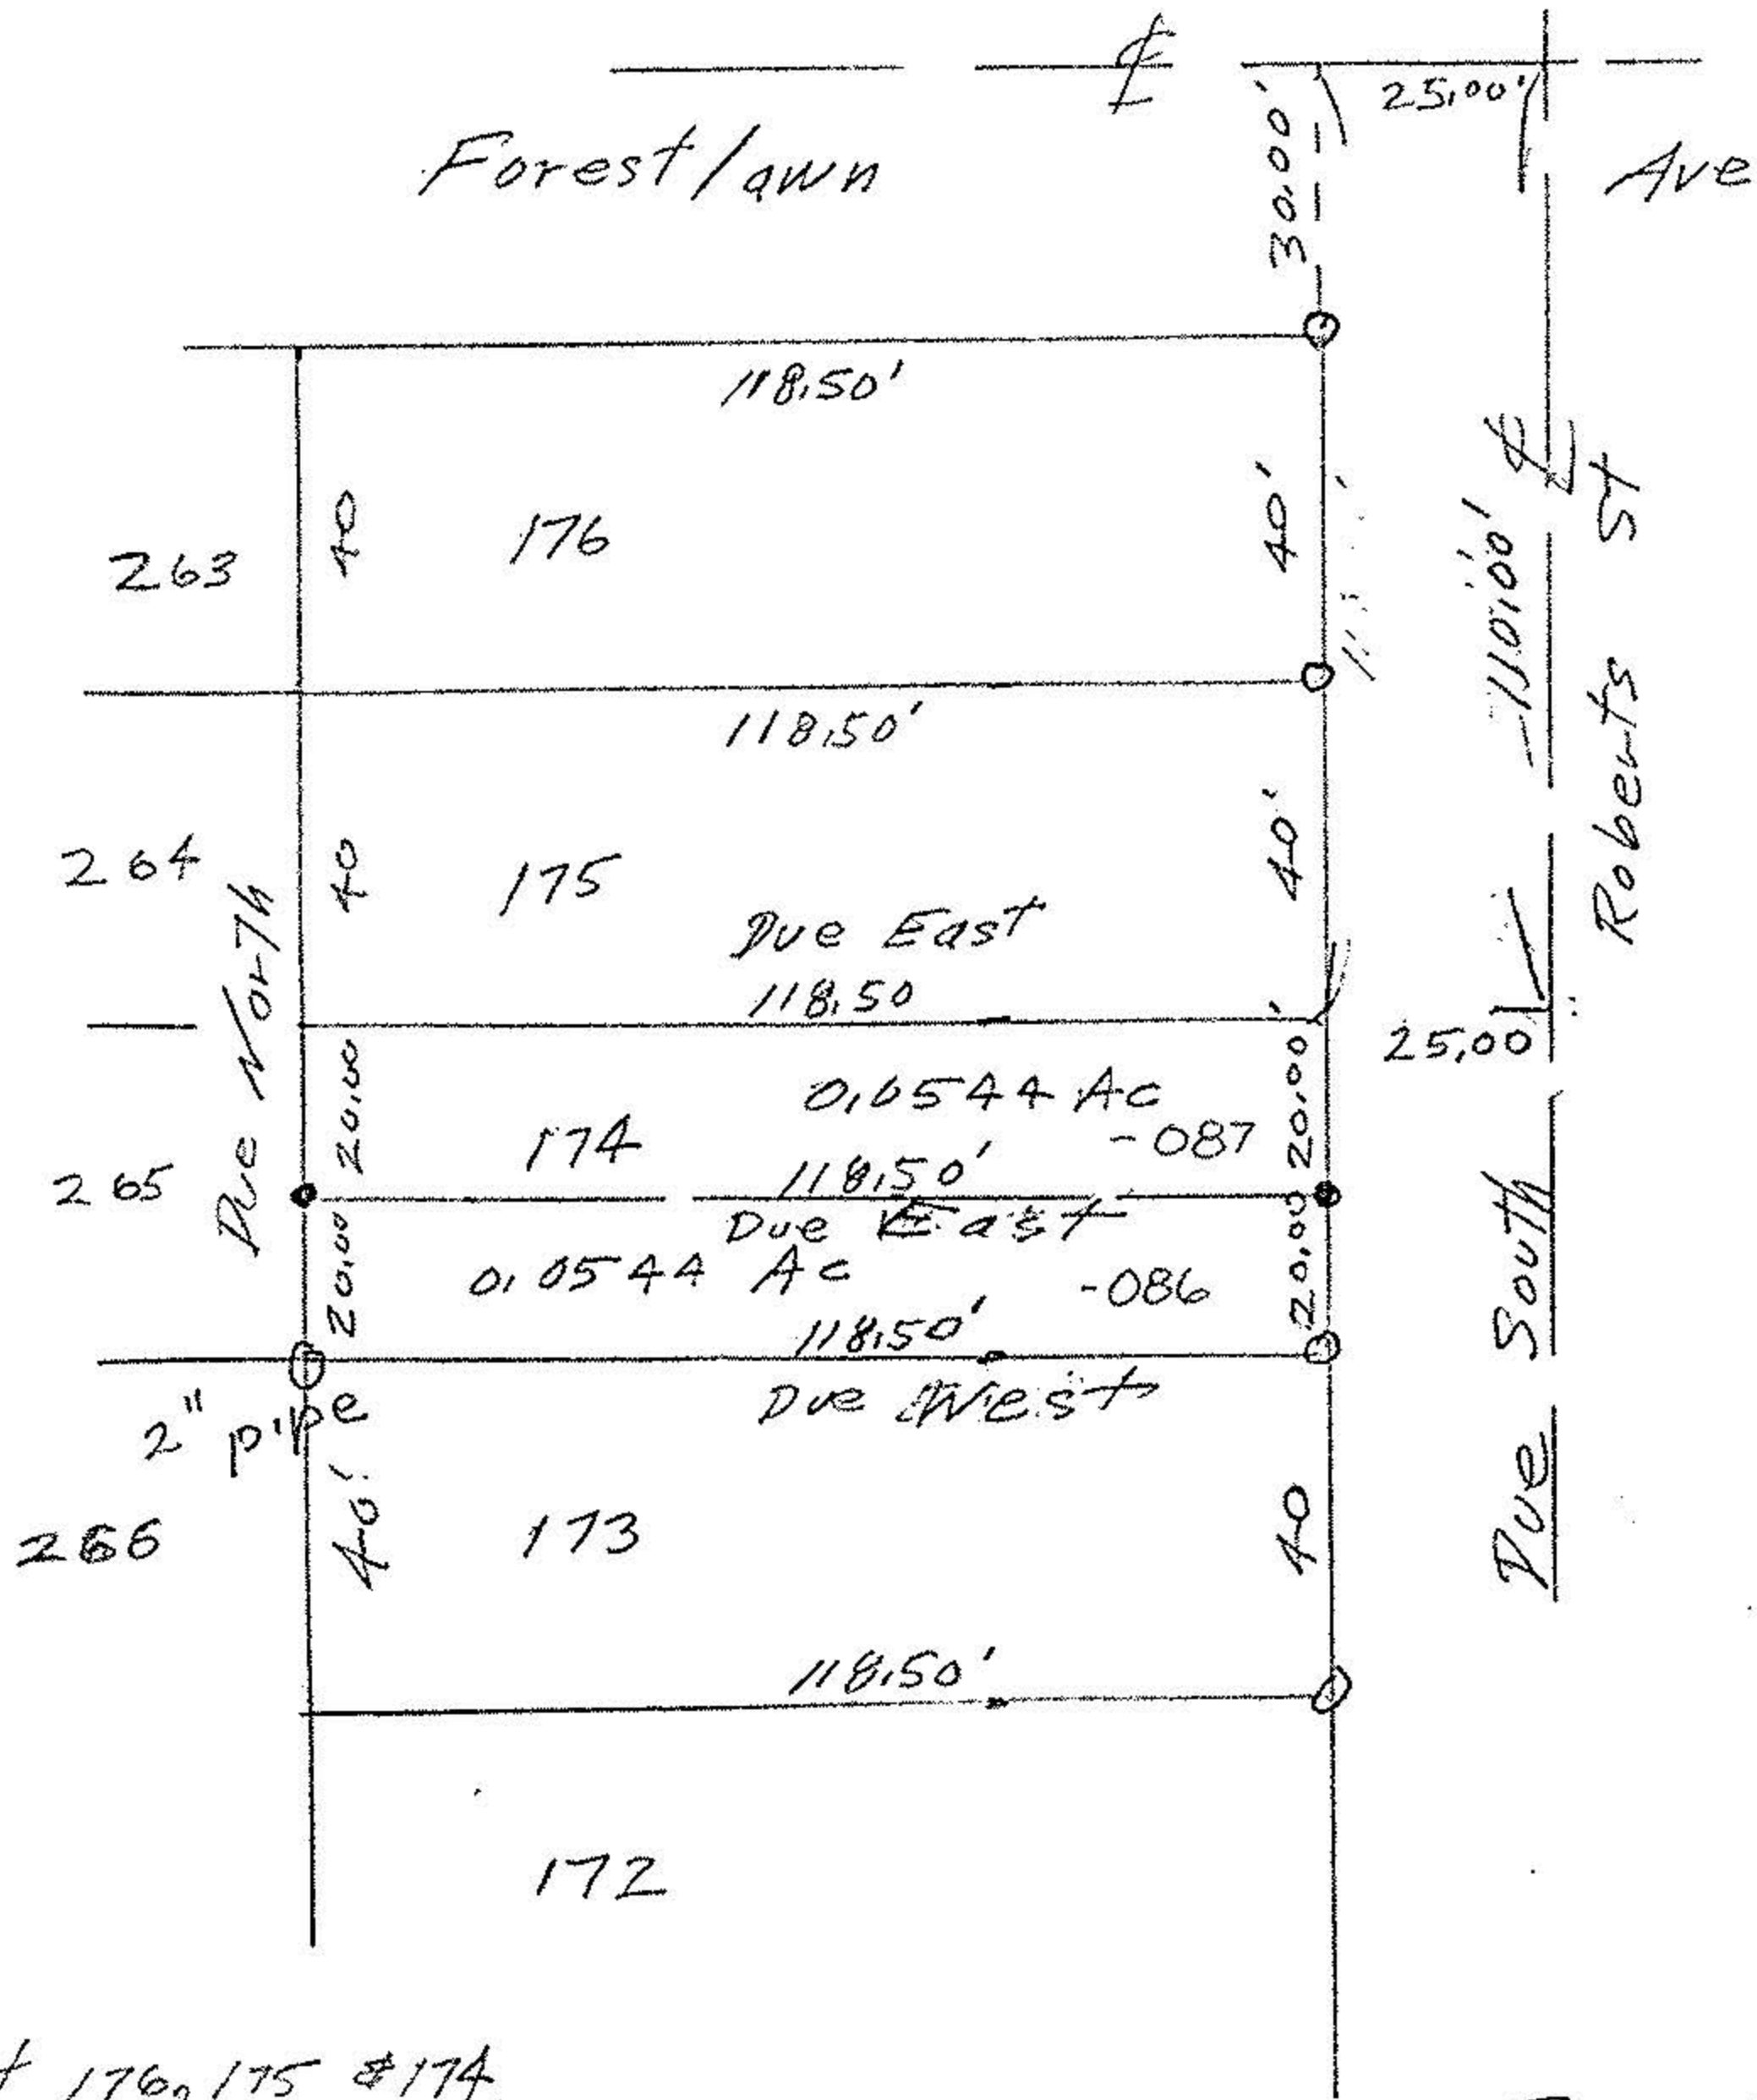


sublot 176, 175 & 174
 Theodore P Dowell Trustee
 # 980544586

sublot 173 George & Betty
 Div 1161 Pg 407 Greene

Bearings to
 angles only

o iron pins
 o iron pins

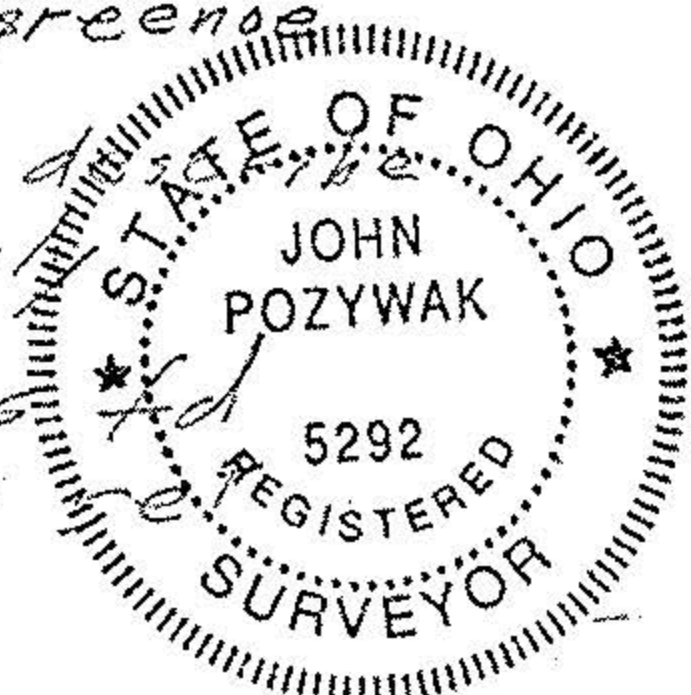

Survey
 Parcel split of sublot 174
 Lake Breeze Allotment
 Pivol 10 Pg 21
 Original Sheffield Twp
 Lot 42
 County of Lorain, Ohio
 Scale 1" = 40' Sept 1, 1998

John Pozywak