

PARCEL MAP

PART OF ORIG. SHEFFIELD TWP.

LOT NO. 42

CITY OF SHEFFIELD LAKE


COUNTY OF LORAIN

STATE OF OHIO

SCALE: 1"=40' DATE: JULY 1, 1994
REV. 7-5-94

PREPARED BY:
KS ASSOCIATES INC.
ENGINEERS SURVEYORS

NOTE: THIS MAP WAS
PREPARED FROM
SURVEYS BY RAY E.
HOLLIS IN JUNE OF 1949
NO PINS HAVE BEEN SET.

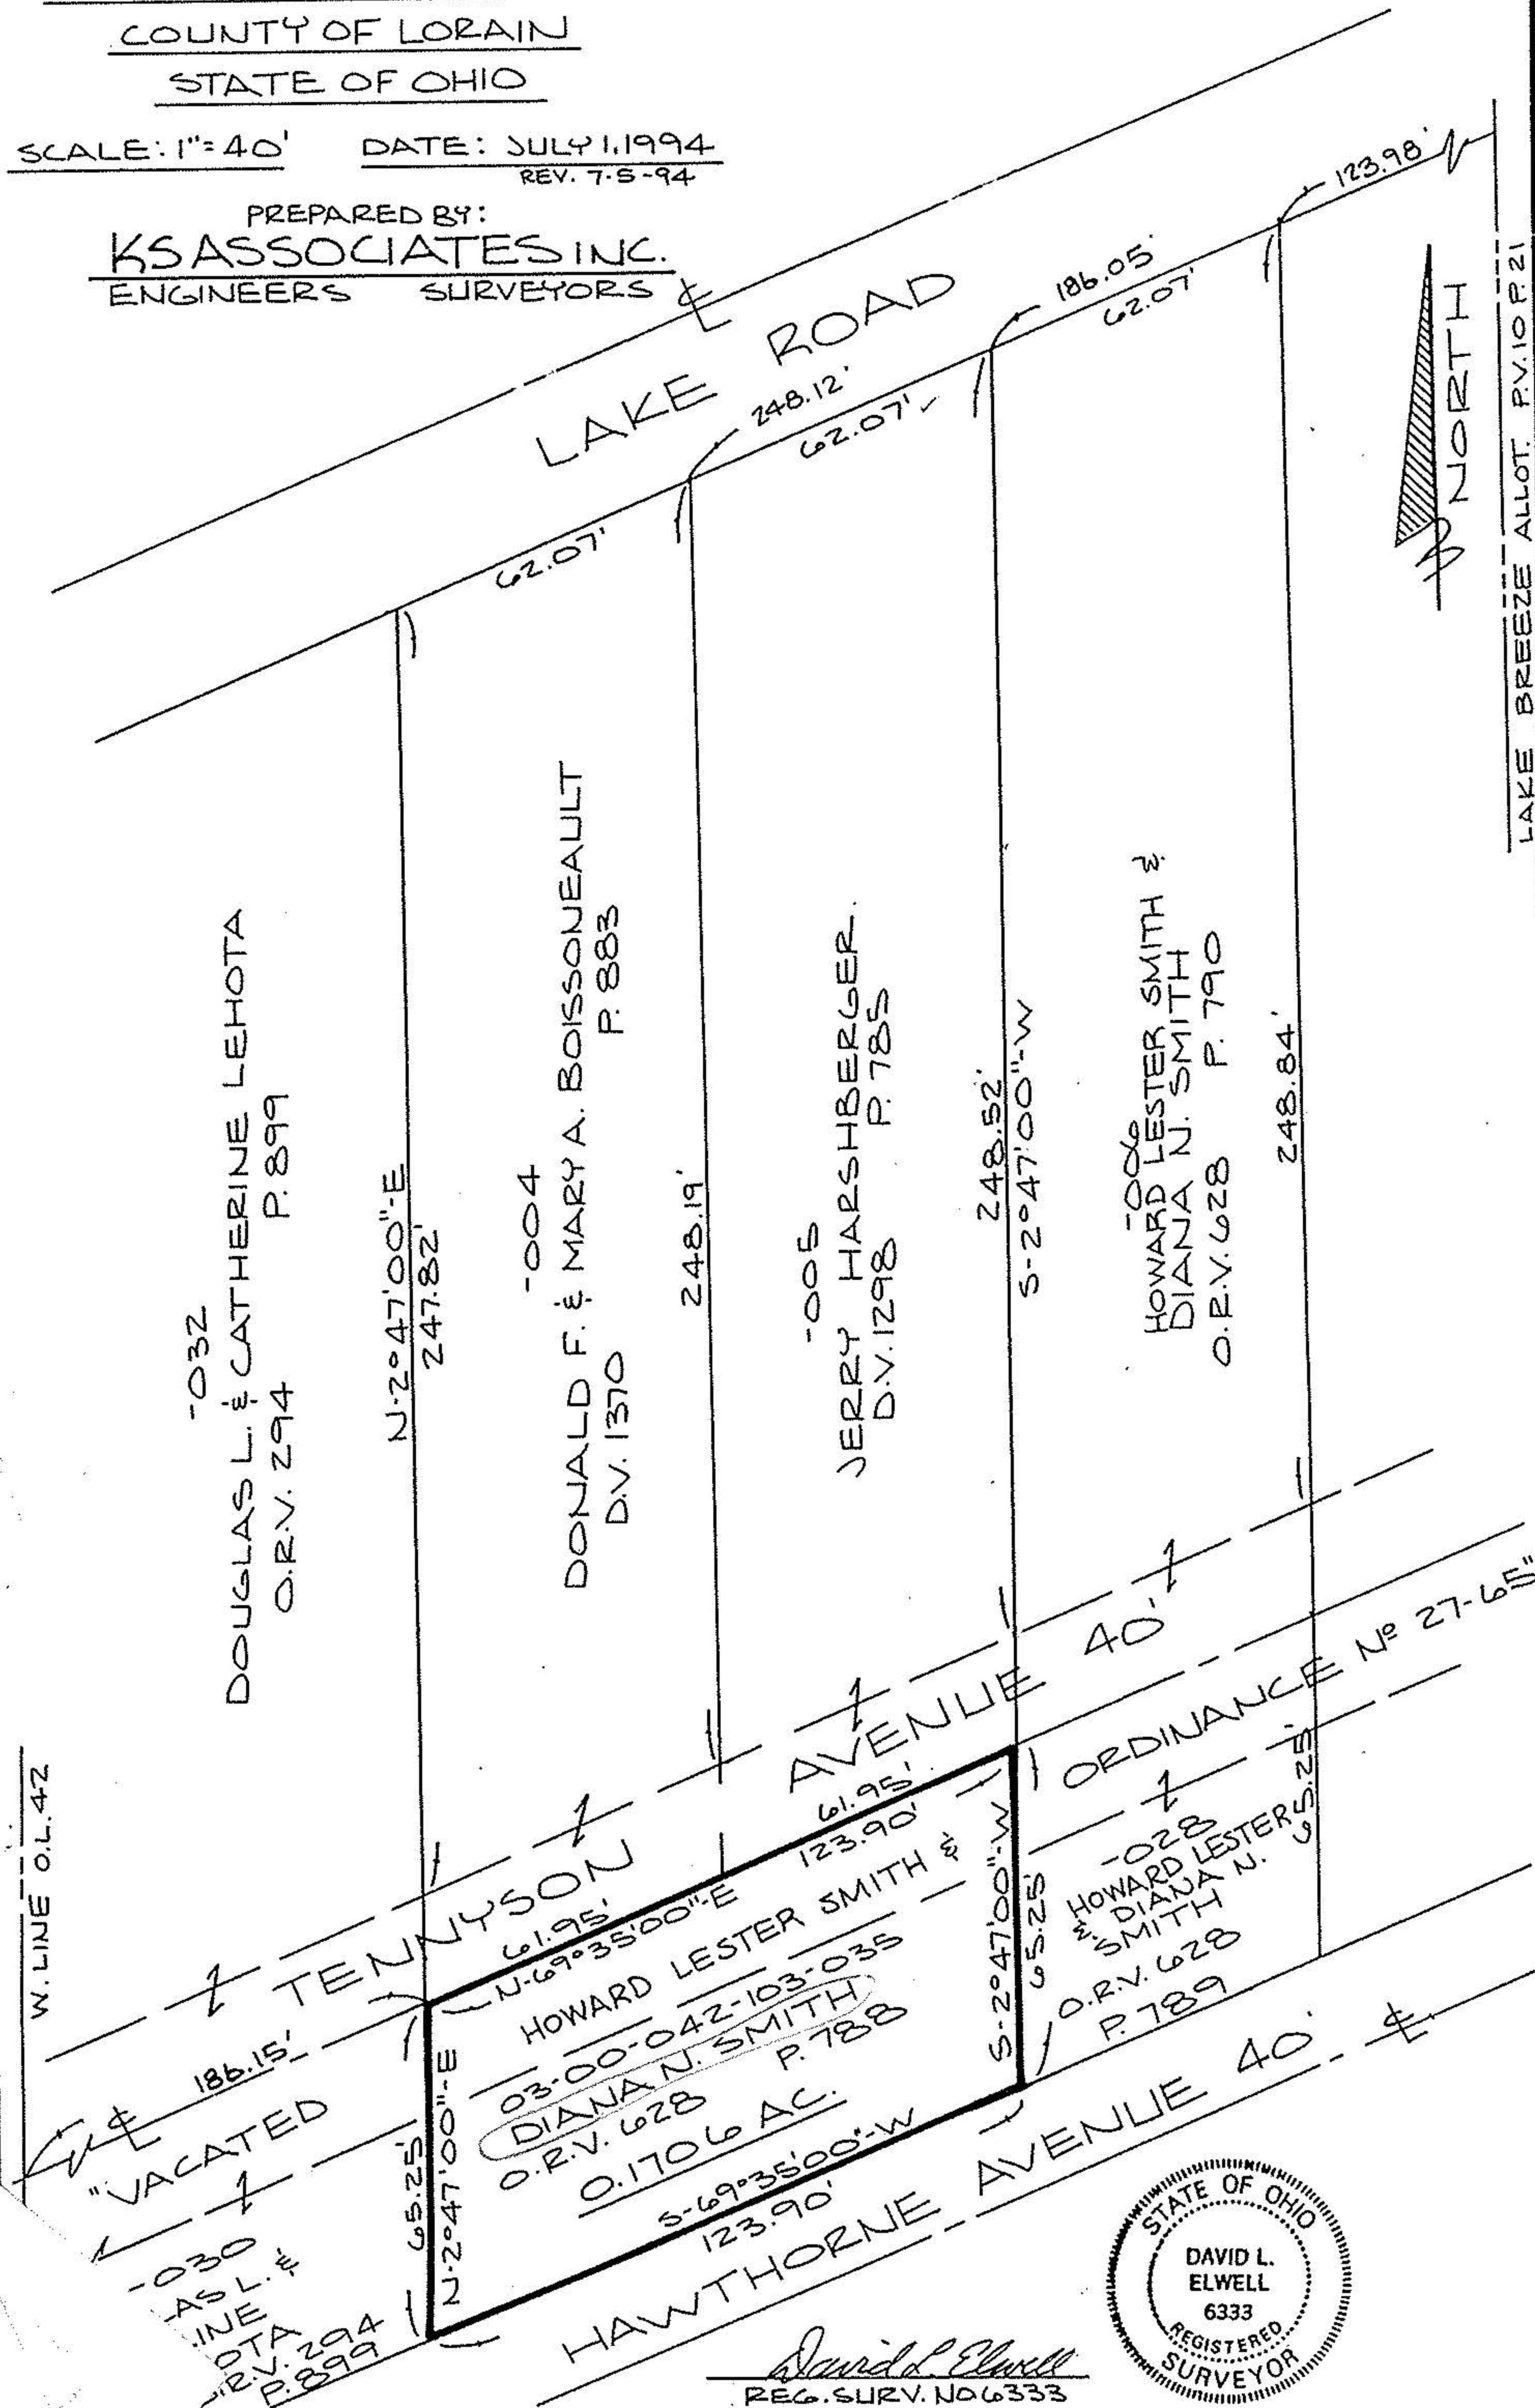

PARCEL MAP

PART OF ORIG. SHEFFIELD TWP.

LOT NO. 42

CITY OF SHEFFIELD LAKE

COUNTY OF LORAIN

STATE OF OHIO

SCALE: 1"=40' DATE: JULY 1, 1994
REV. 7-5-94

PREPARED BY:
KS ASSOCIATES INC.
ENGINEERS SURVEYORS

NOTE: THIS MAP WAS
PREPARED FROM
SURVEYS BY RAY E.
HOLLIS IN JUNE OF 1949
NO PINS HAVE BEEN SET.

