

10411
3-00-041

3
41
40

10411
03-00-041



NORTH

APR 14 1977


MAY 27 1977

U.S. RTE 6

LAKE RD (60)

N. 72° 25' 00" E 436.35'

R.A.
3

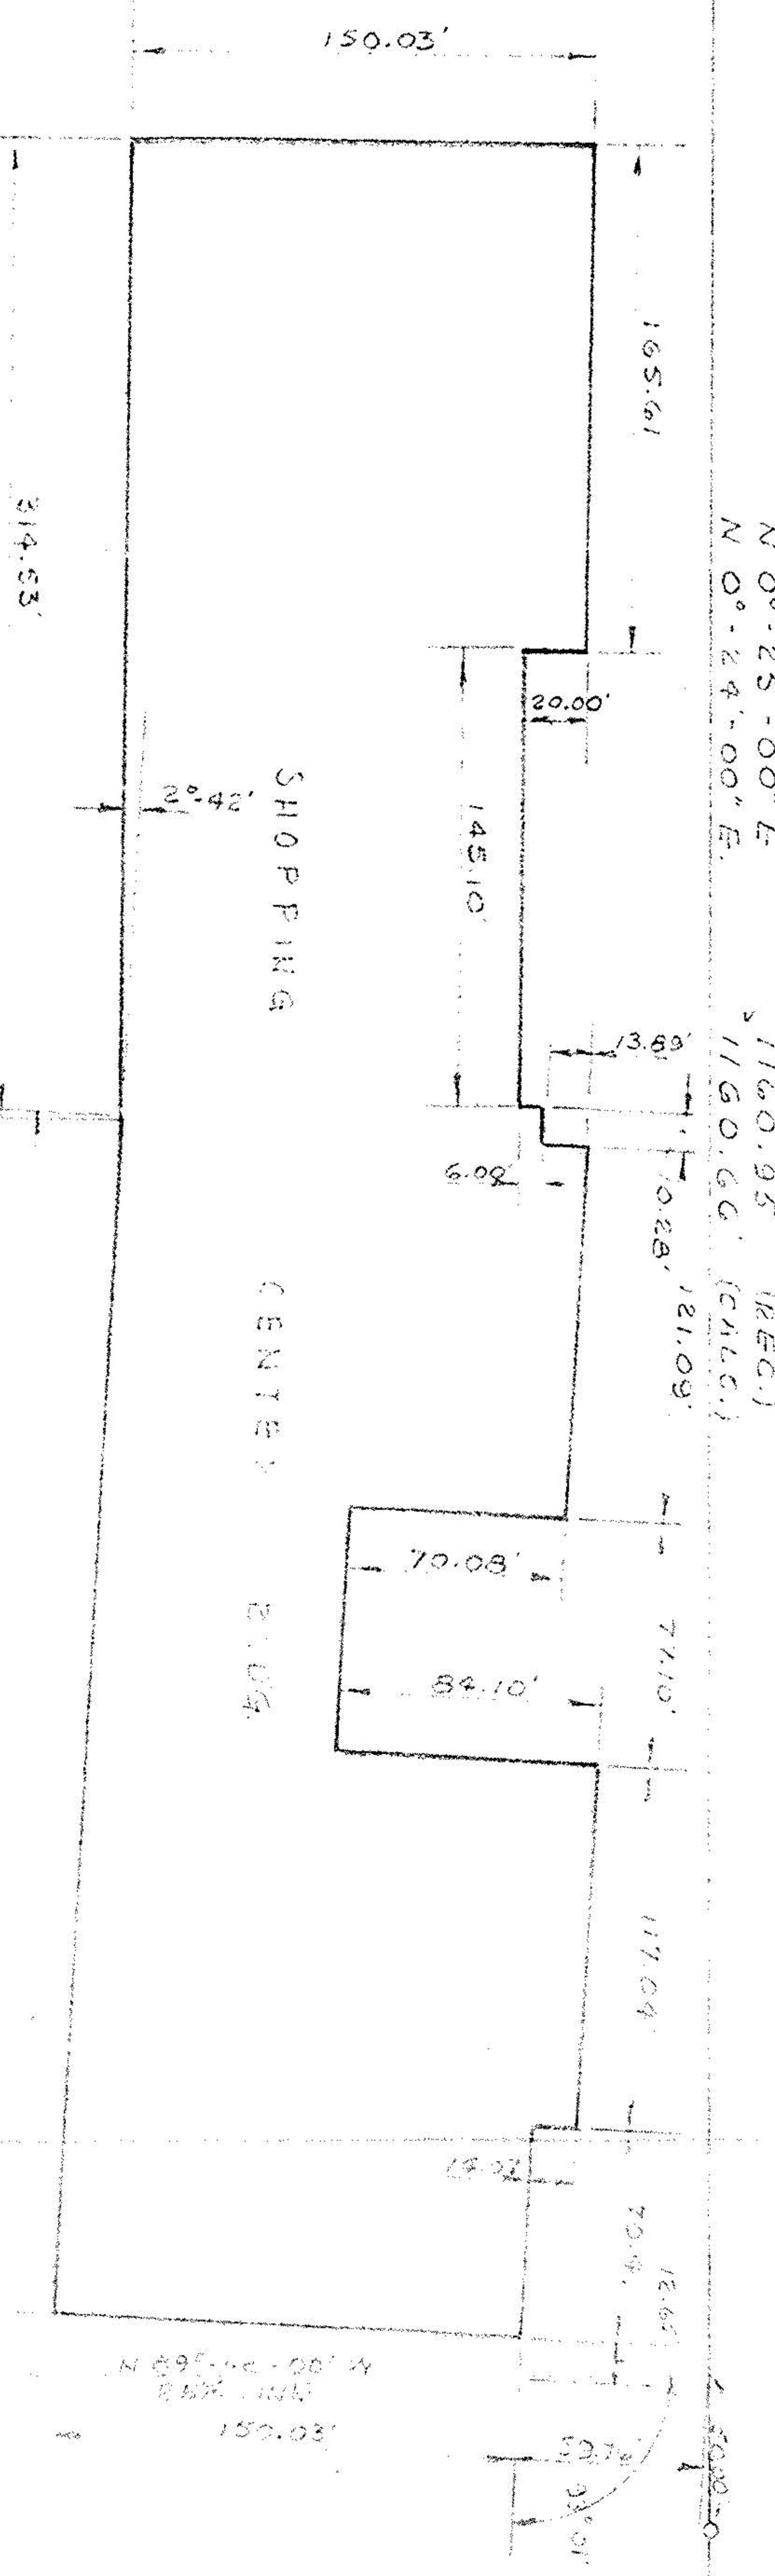

PARCEL NO. 3
1.09390 ACRES

PARCEL NO. 1
10.9277 ACRES

03-00-041-102-002 16.93A.

PARCEL NO. 4
5.7573 ACRES

MINNIFIELD TWP

SHOREWAY SHOPPING CENTER
LAKE RD. & LAKE BREEZE ROAD
MINNIFIELD TWP, OHIO

ORIGINAL LOT 41
TOWNSHIP SHEFFIELD
CITY OF SHEFFIELD
COUNTY OF COLUMBIA
STATE OF OHIO
M.O. 3-2033
FILE NO. 3-00-041(9)

