


STATE OF OHIO  
 COUNTY OF LORAIN  
 VILLAGE OF SHEFFIELD LAKE  
 (FORMERLY SHEFFIELD TOWNSHIP)  
 PART OF SUB-BLOCK C, of the  
 CLEVELAND BEACH SUB-DIVISION  
 PLAT VOLUME 9, PAGE 30

IVANHOE AVE. (50')

THE BASIS OF BEARINGS FOR THIS SURVEY IS  
 S. 00-32'-19" W. AS THE WESTERLY RIGHT-OF-WAY  
 LINE OF ALAMEDA AVE., AND IS AN ASSUMED  
 BEARING.




SCALE: 1 INCH = 30 FEET

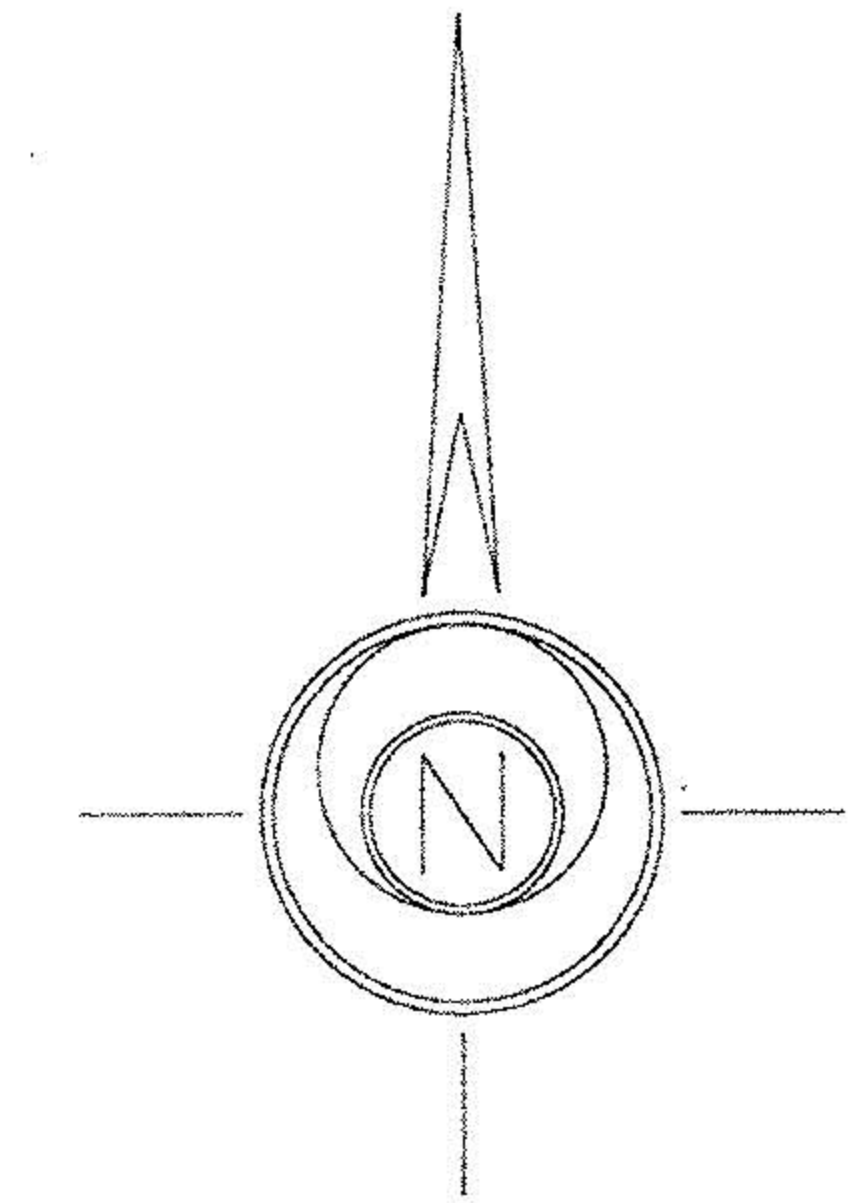


**LEGEND**

- B.O.B.-BASIS OF BEARINGS
- REC.-RECORD DISTANCE
- CAL.-CALCULATED DISTANCE
- -MONUMENT FOUND, SIZE & TYPE AS INDICATED
- -5/8" REBAR, 30 INCHES IN LENGTH, WITH ID CAP No. 6943 SET

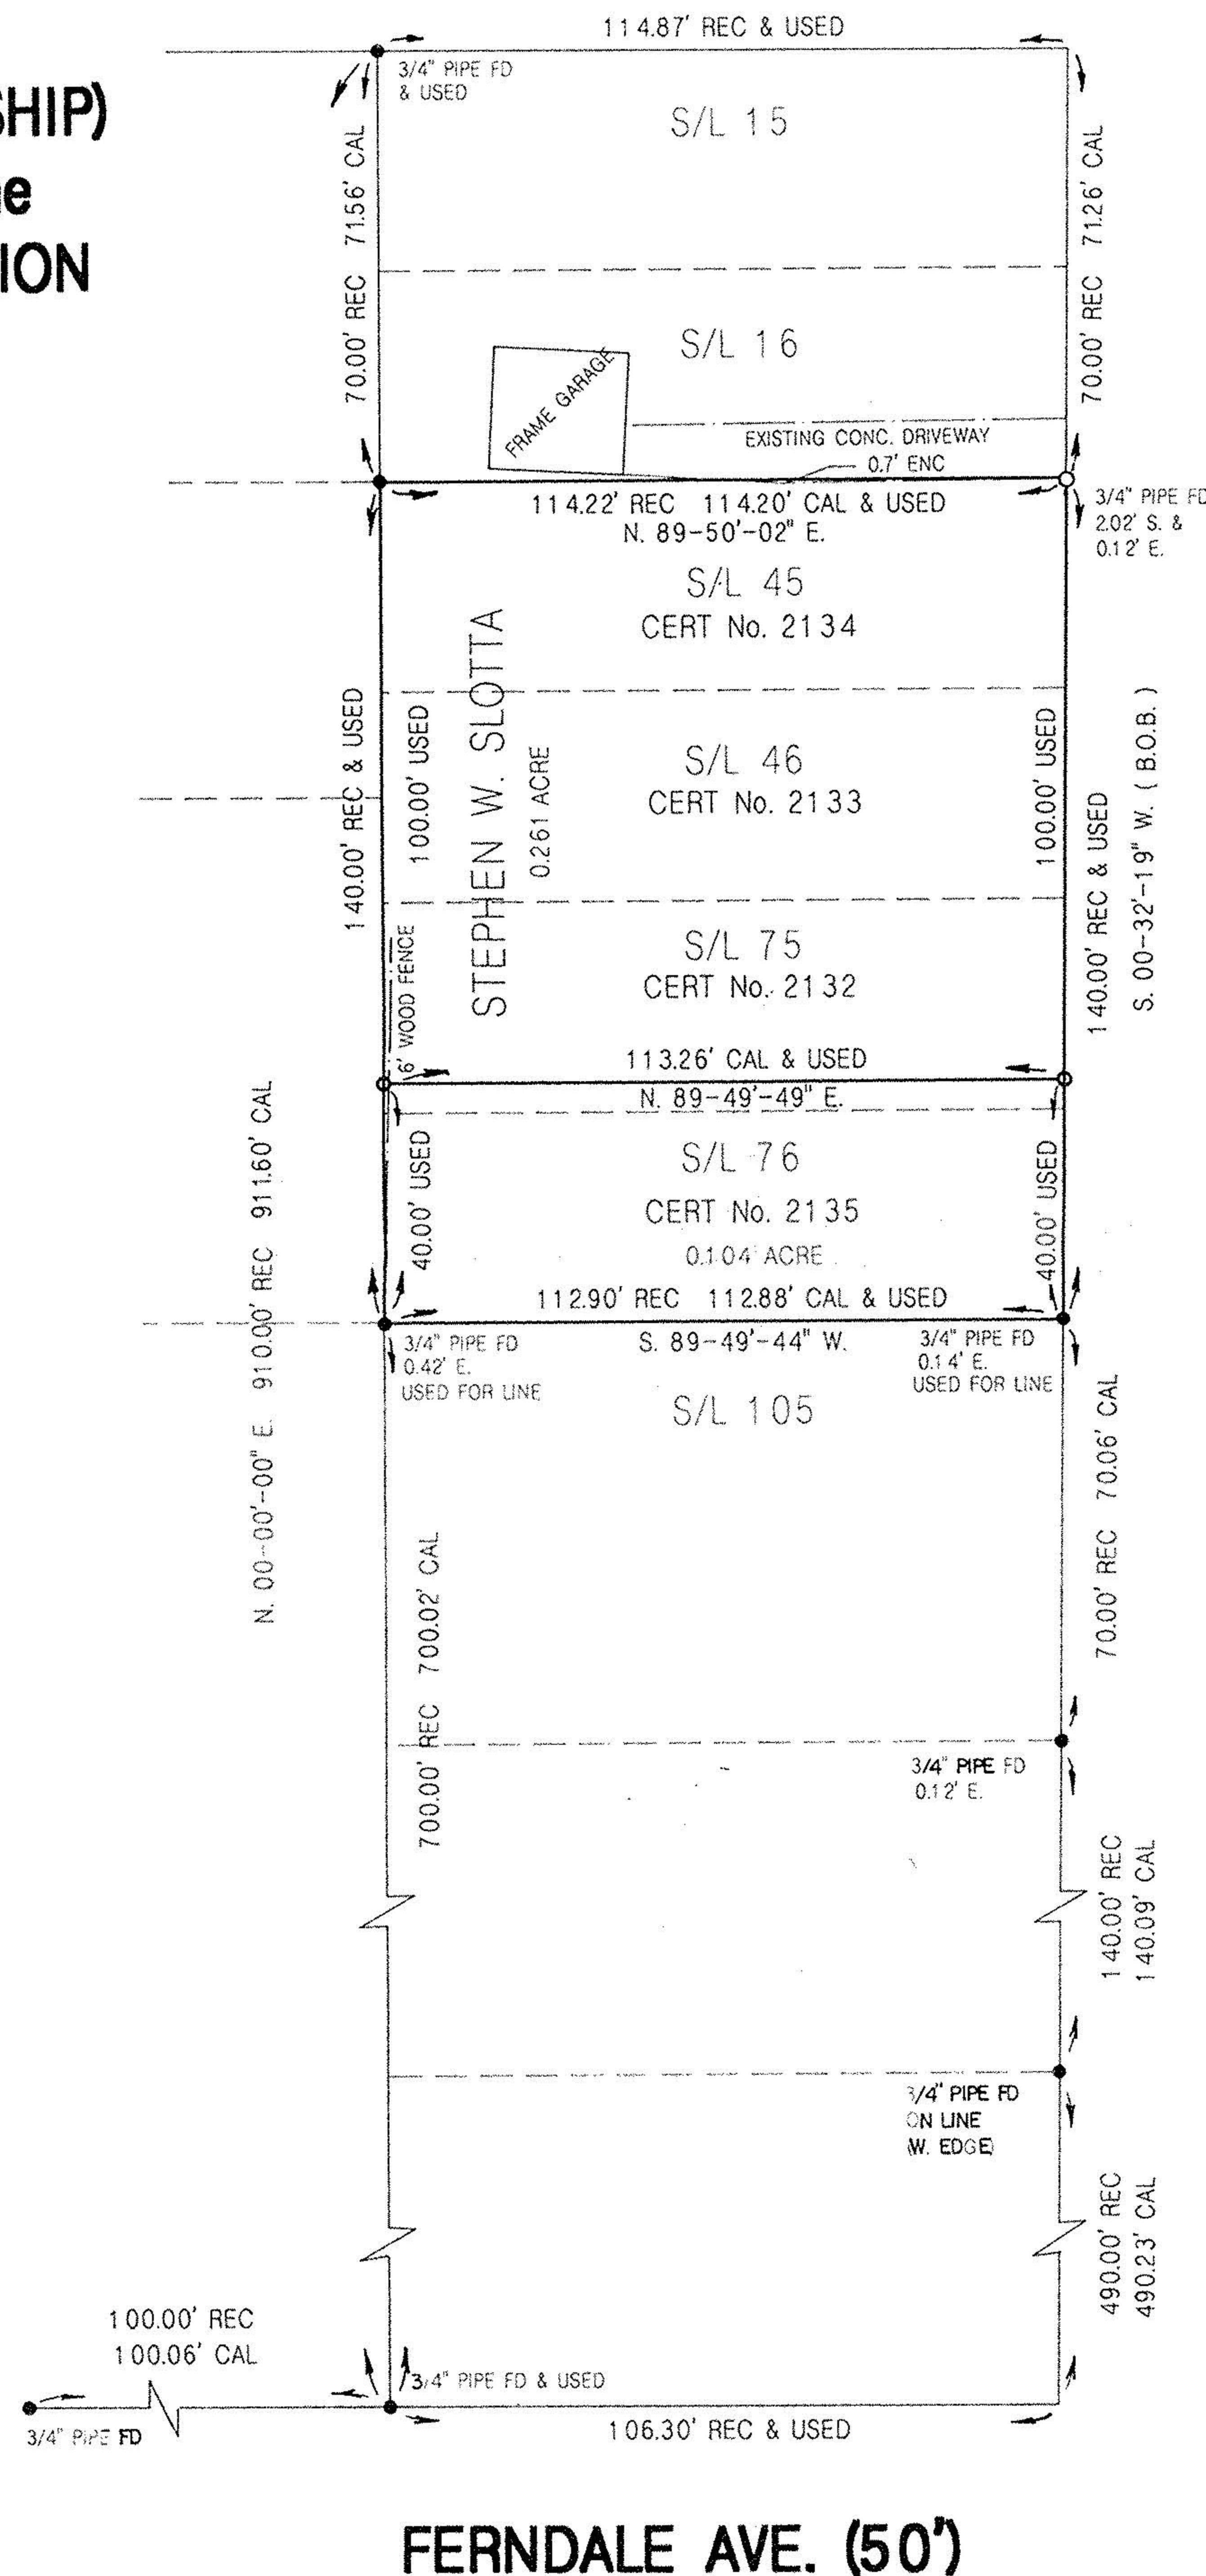

ALAMEDA AVE (50')

*Robert A. Dorner* 2/04/92  
 ROBERT A. DORNER R.L.S. 6943 DATE

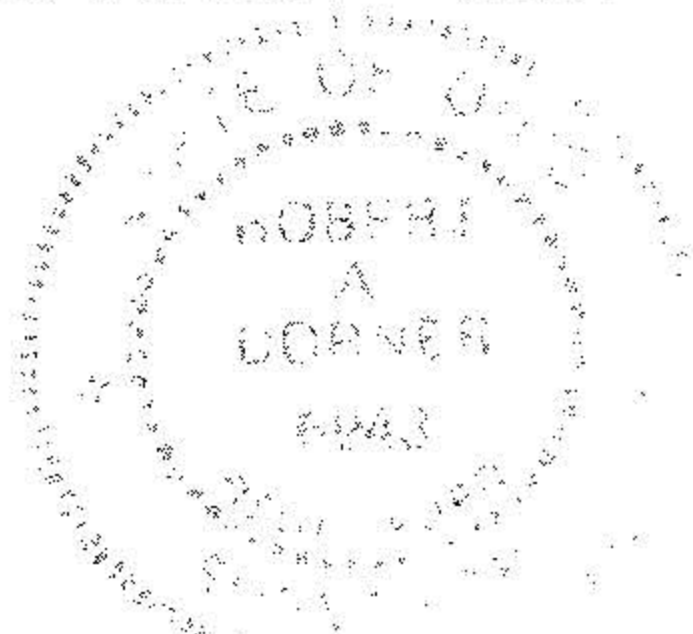

MINOR SUBDIVISION PLAT

CAMPBELL & ASSOCIATES INC.

55 EAST CUYAHOGA FALLS AVENUE  
 AKRON, OHIO 44310 (216) 535-4117

STEPHEN W. SLOTTA PROPERTY  
 SHEFFIELD LAKE LORAIN COUNTY

Scale 1"=30 feet  
 DATE 2/4/92

JOB NO. 92014  
 Sheet 1 of 1 Sheets

FERNDALE AVE. (50')