


**21841**  
 APPROVED  
 LORAIN CO.  
 MAP DEPT.  
 DATE 7-17-96  
 PAGE 3 OF 033 A+B  
 BY K. DYE  
 MAP # 21841

PREPARED FOR: DENNIS C. & KIM C. BRING

PREPARED BY BRAMHALL ENGINEERING &  
 SURVEYING COMPANY, INC.  
 1926 OLD CENTER ROAD  
 ALON, OHIO 44011  
 (216) 937-5778  
 (216) 318-3280

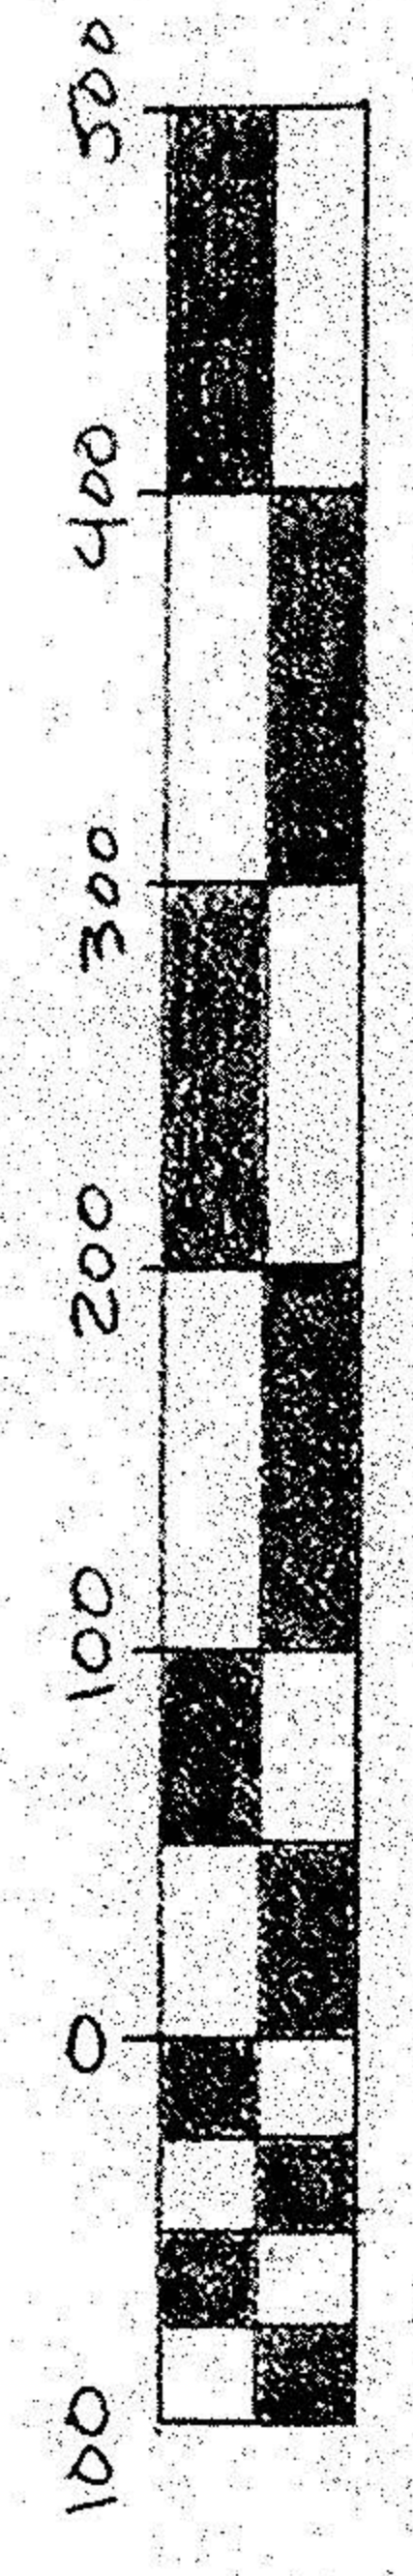

SCALE 1" = 100'

SURVEY PART OF OL 33  
 ORIGINAL SHEFFIELD TOWNSHIP  
 NOW CITY OF SHEFFIELD LAKE  
 LORAIN COUNTY  
 STATE OF OHIO

07 20  
 07 34