



LAKE ROAD - 66'

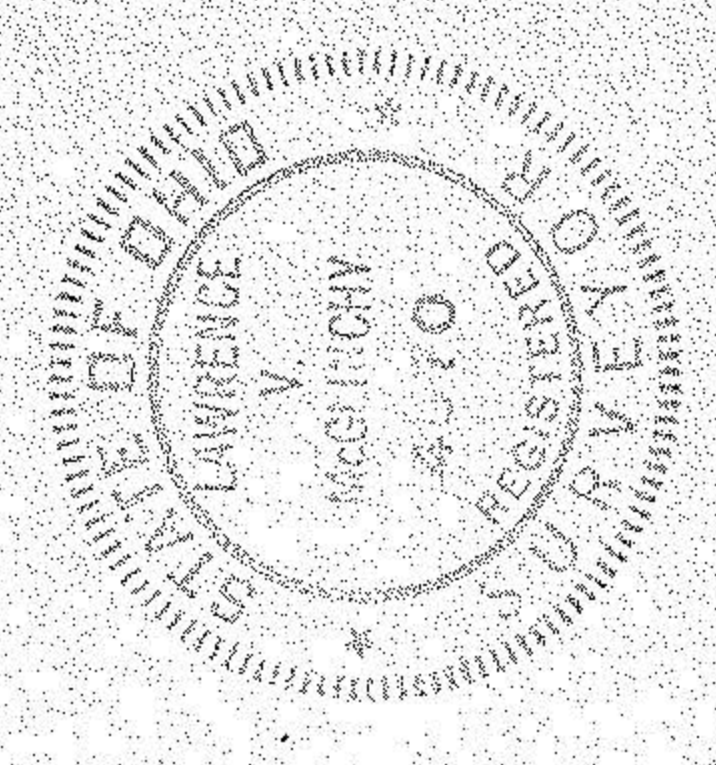

NORTH  
SCALE: 1"=10'

McELINCHY and ASSOCIATES  
PROFESSIONAL ENGINEER & SURVEYORS  
110 1/2 MAPLE AVE. ELSTON, OHIO # 80655B  
OCTOBER 1980  
REV. 11-10-80

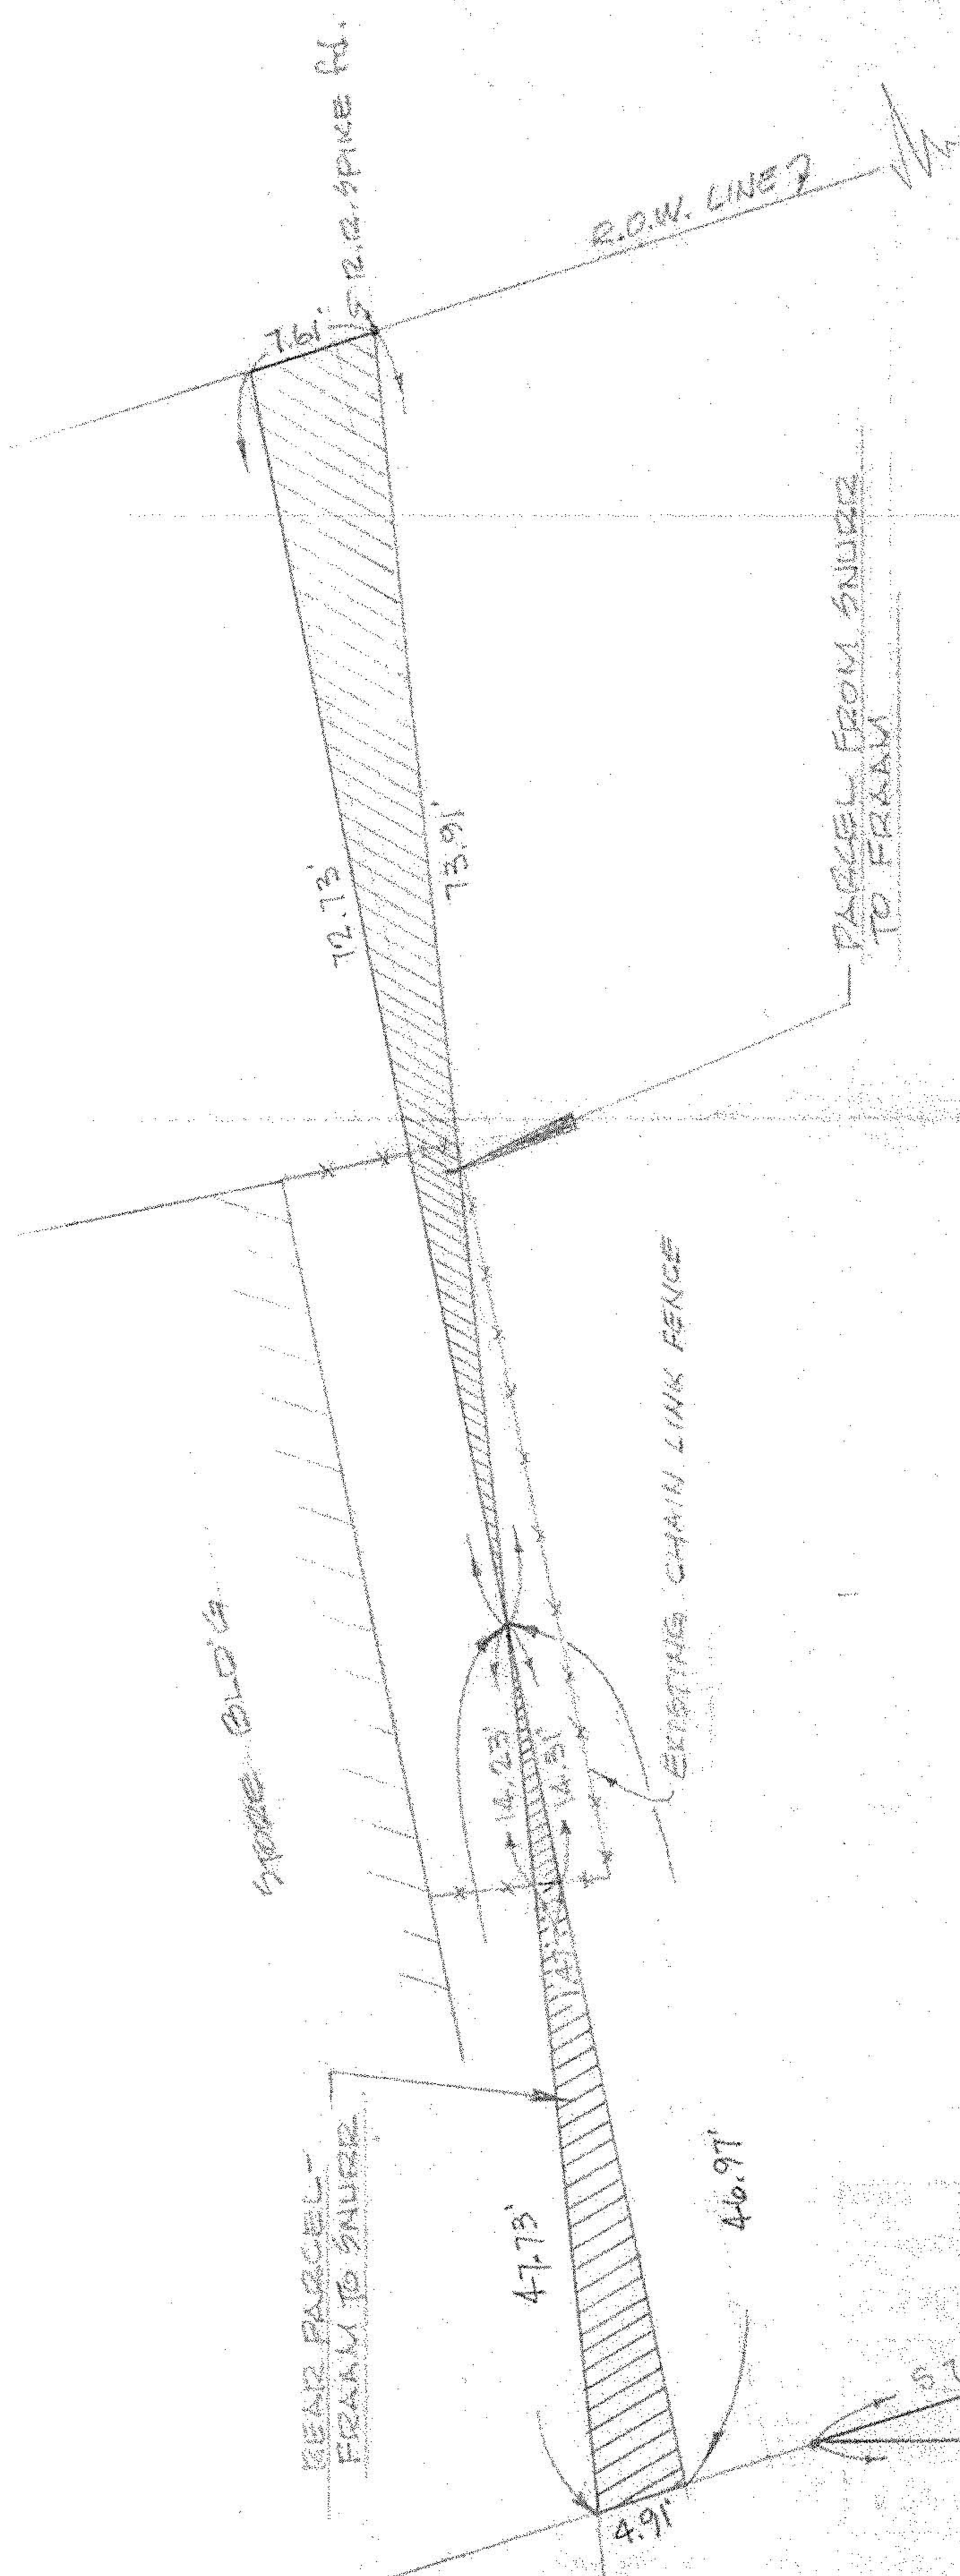

#14036

APPROVED LORAIN CO. MAP DEPT.	
DATE	2-6-81
PAGE	3-00-034-A.
BY	<i>Lawrence V. McElinchy</i>
VOID AFTER	14036

N 2° 46' 51" W 107.008'

ABBE ROAD

MAP of SURVEY  
PREPARED FOR GEORGE FRAM  
PART of ORIGINAL SHEFFIELD TWP LOT 54  
CITY of SHEFFIELD LAKE LORAIN COUNTY OHIO

