



LAKE EIRE

40
DANCE HALL

• FLAG POLE

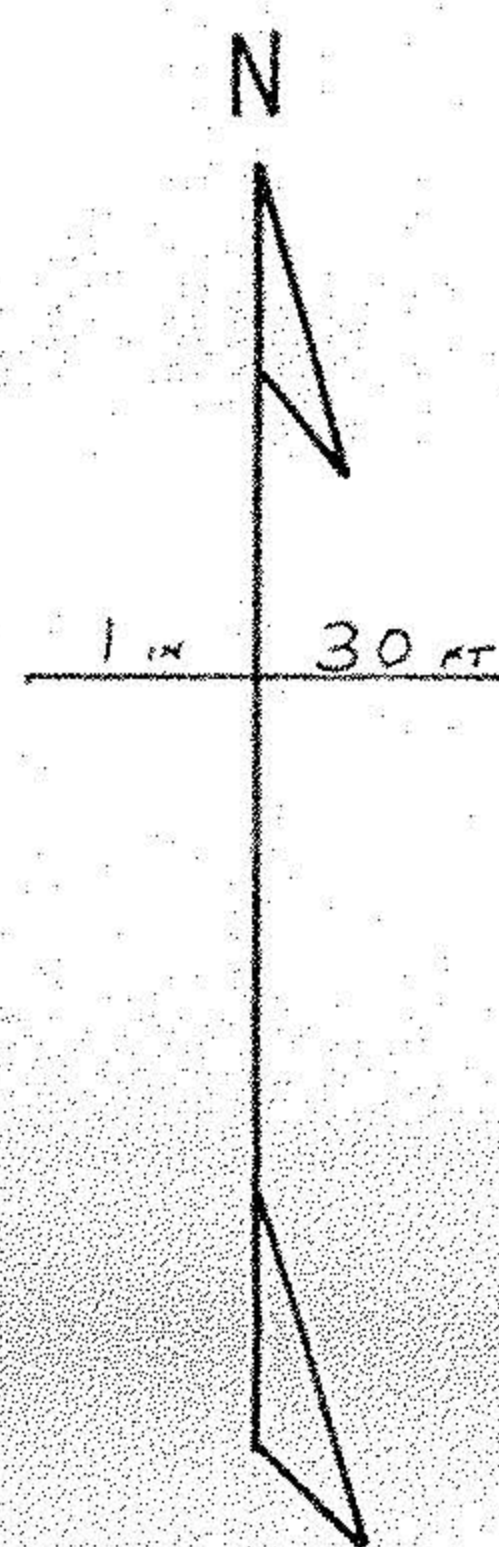

103 rd O.V.I. PROPERTY
O.L. 32 SHEFFIELD LAKE

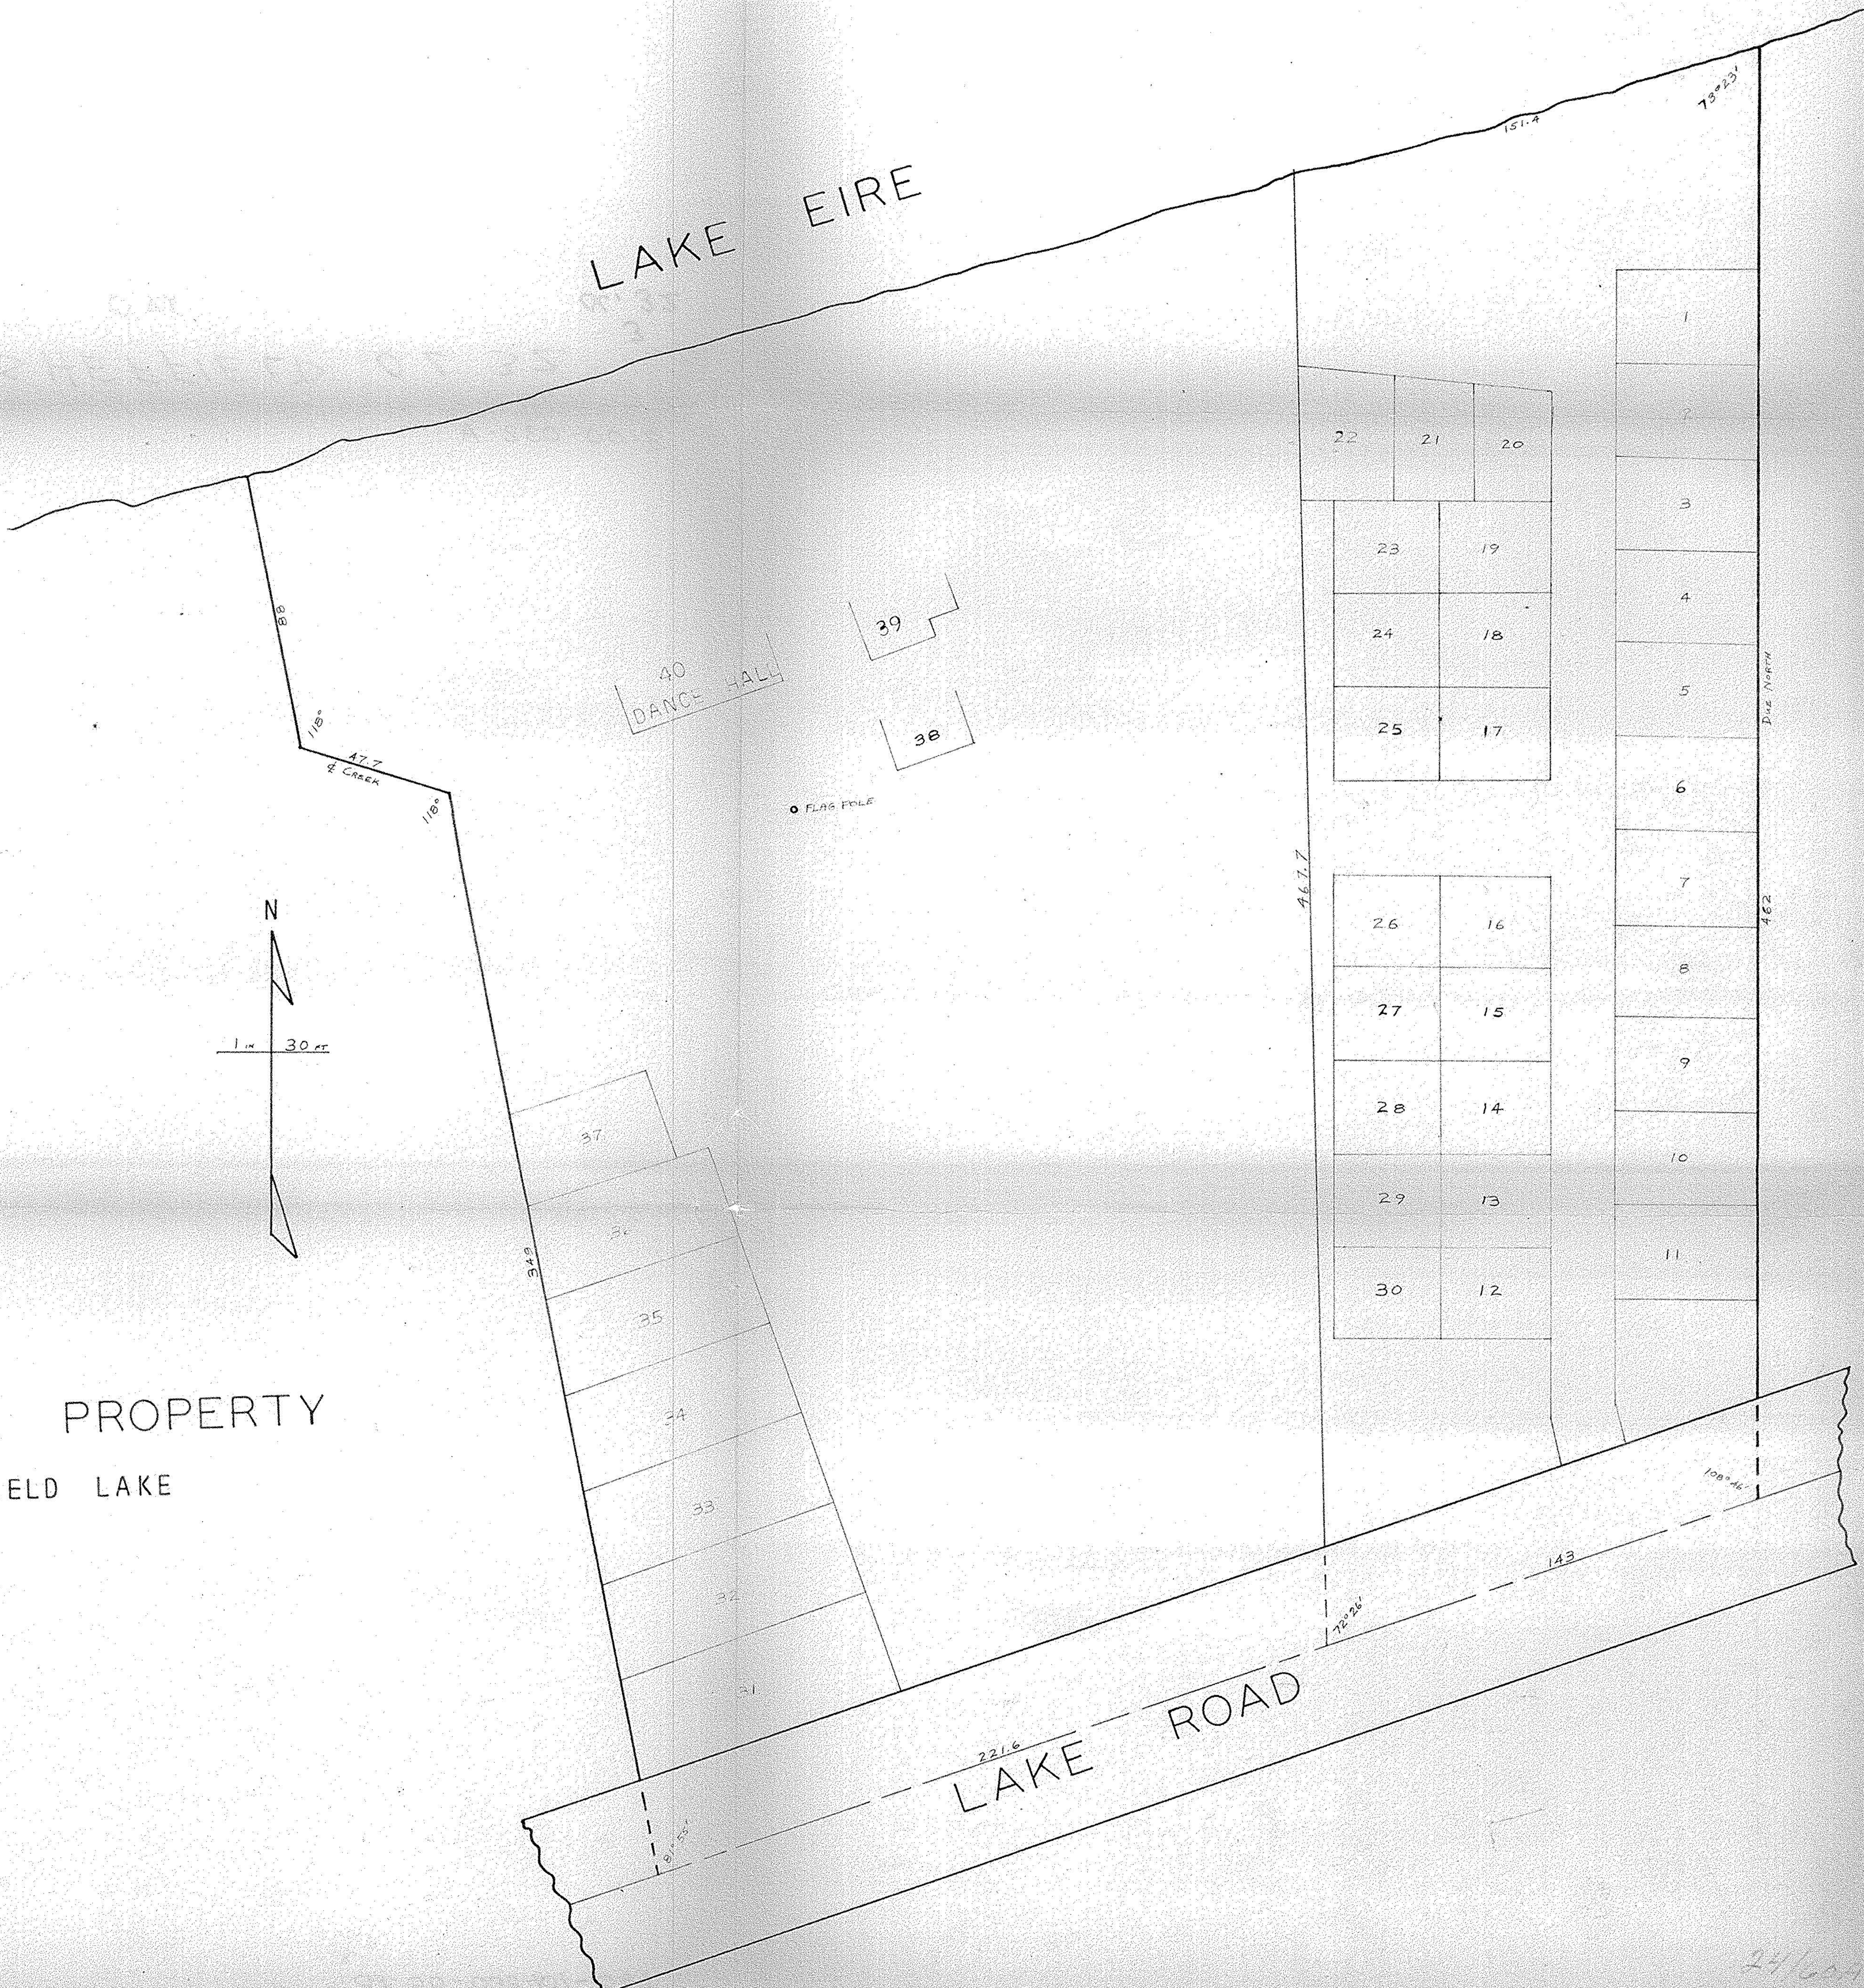

24/10/04