




LAUNDON . SIMON . CAHL & ASSOC. INC.  
 CONSULTING ENGINEERS & SURVEYORS  
 219 COURT ST. ELYRIA, OHIO 44035

SKETCH OF SAN. SWR. EASEMENT  
 FOR  
**EDWARD A. DIEBOLD**

Orig. Lot 34	City of SHEFFIELD LAKE	Date JUNE 1986 Scale 1"=50'
Orig. Sec	Village of	Dwn. by R.G.S. Chkd. by
Tract	County of LORAIN	Job No. 86-1500 F.B.
Township of SHEFFIELD	State of OHIO	Printed

LAKEVIEW AVE. 50'

ABBE RD. 60'

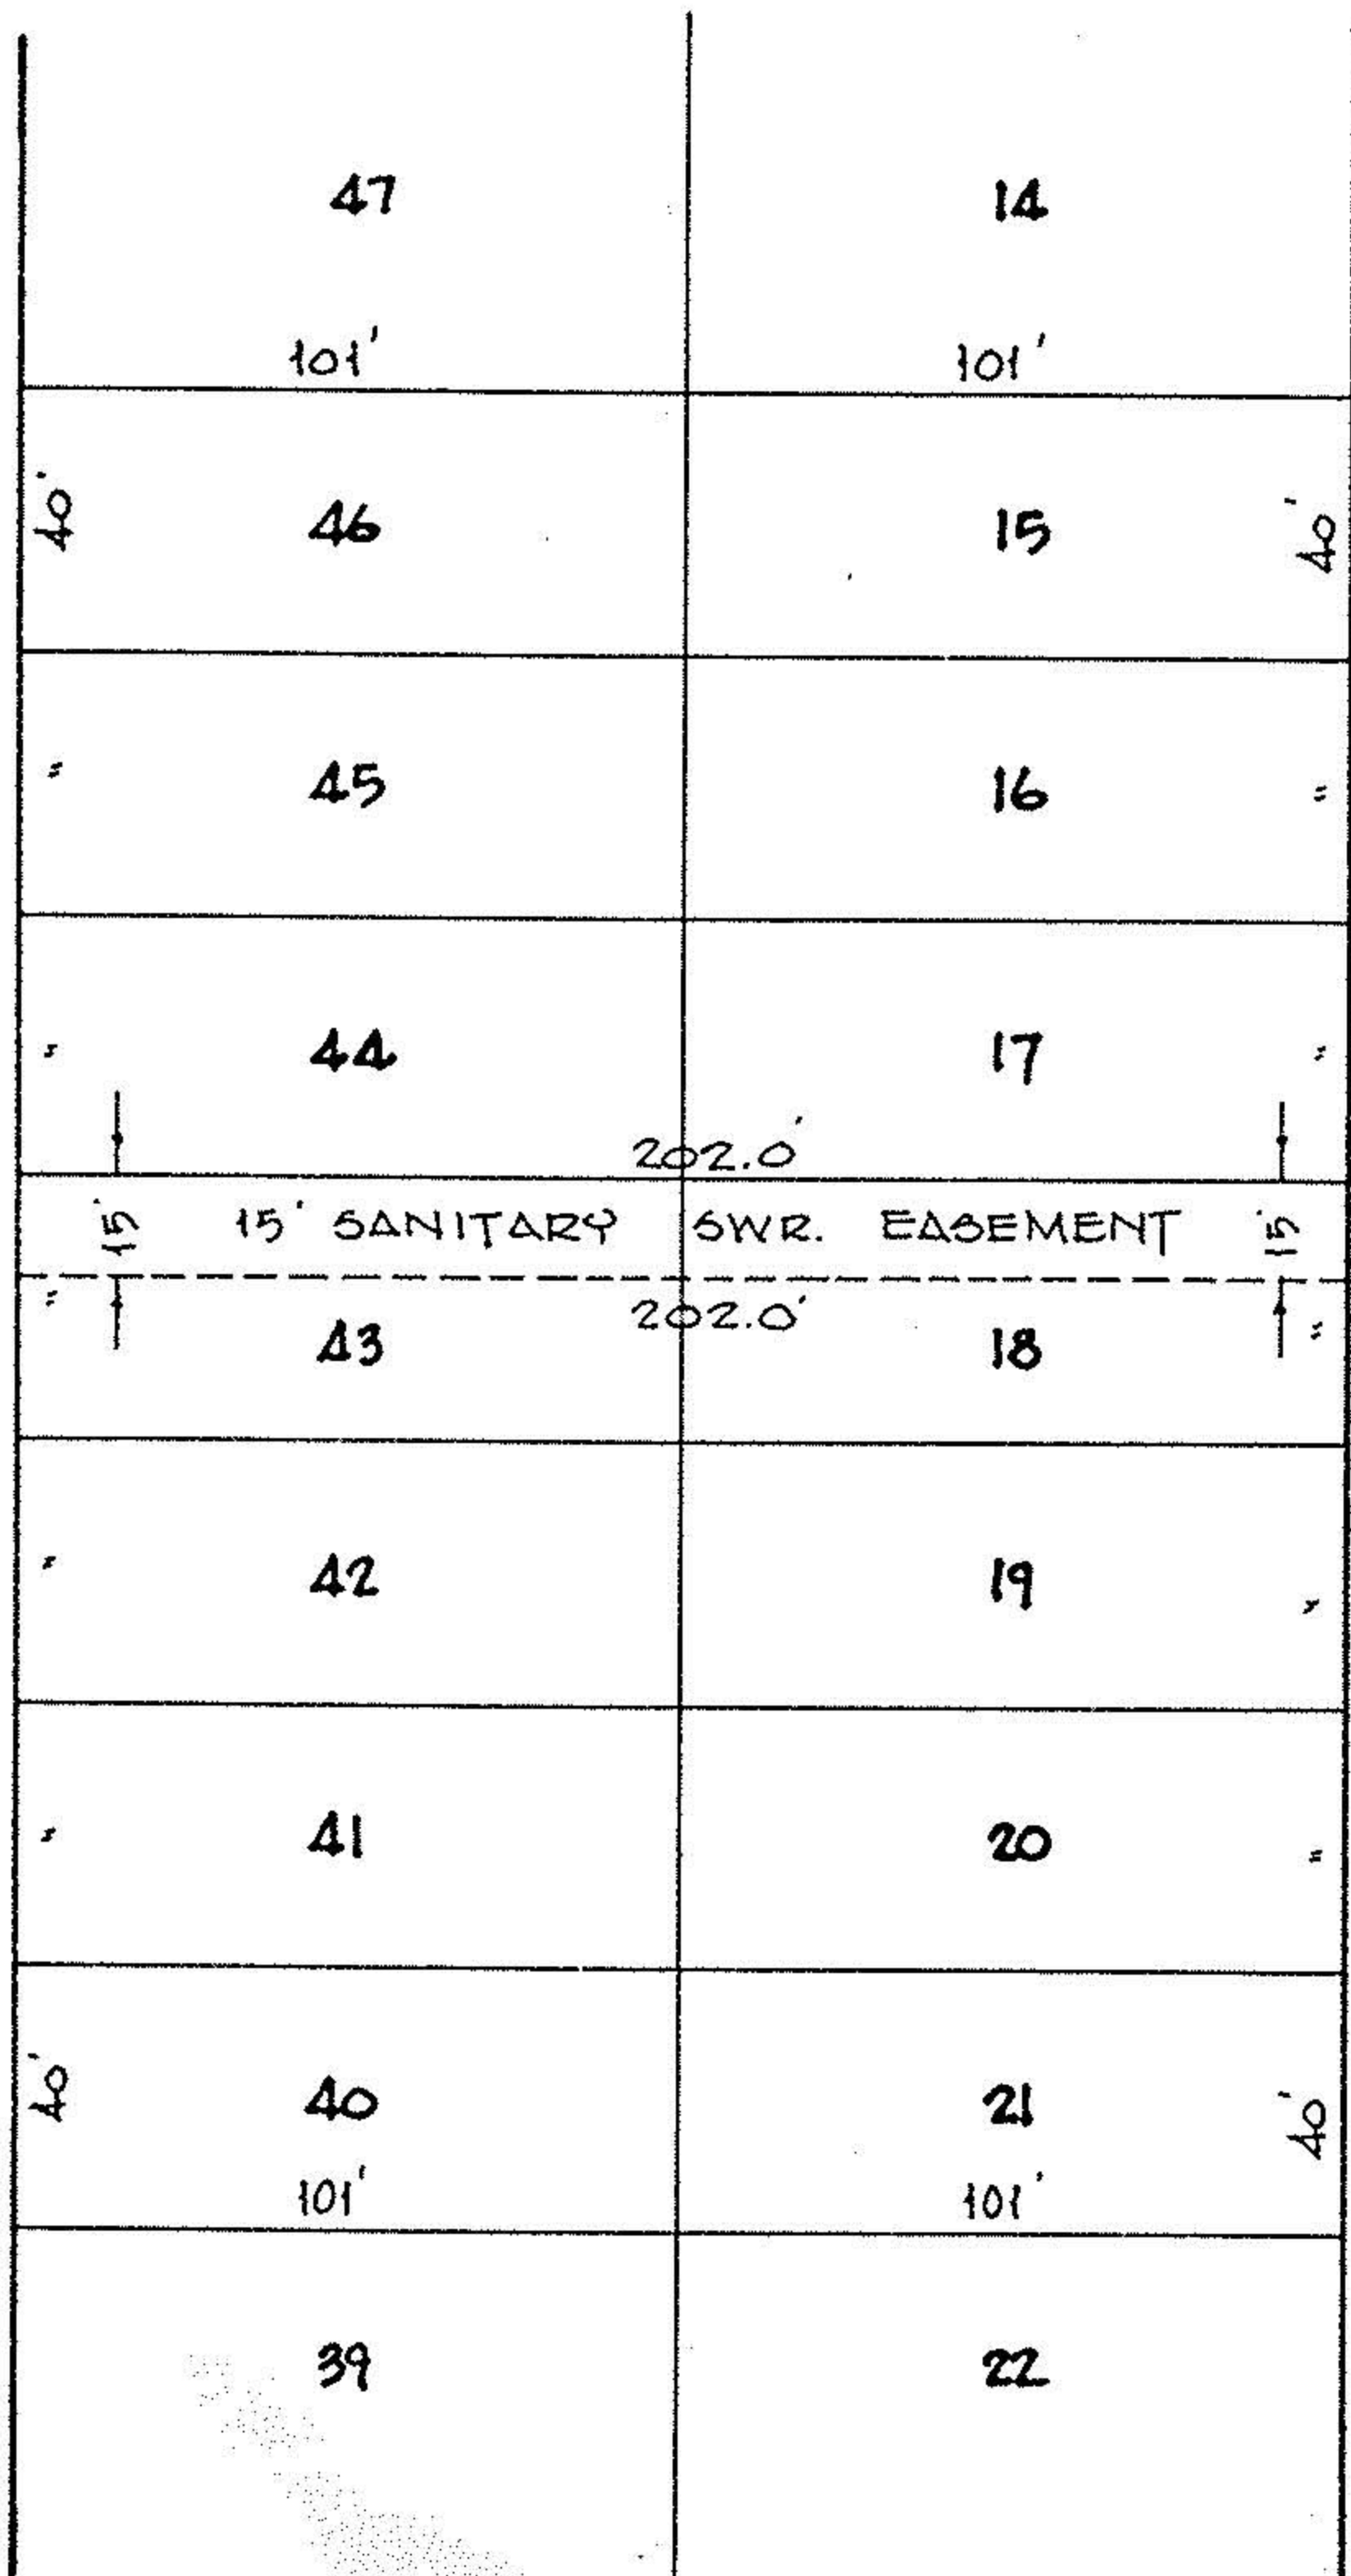

SUNSET COUNTRY CLUB ALLOT.  
 P.V. 11 P. 6