

BOUNDARY SURVEY FOR TOWN & SUBURB DEVELOPMENT CO.

SITUATED IN THE CITY OF SHEFFIELD LAKE,
COUNTY OF LORAIN AND STATE OF OHIO AND
KNOWN AS BEING A PART OF ORIGINAL TOWNSHIP LOT
NOS. 31 AND 45.

CURVE DATA TABLE


CURVE	RADIUS	LENGTH	TANGENT	CHORD	BEARING	DELTA
1	765.62'	267.25'	135.00'	265.90'	S 13° 43' 13" E	20° 00' 00"
2	377.13'	57.00'	28.56'	56.95'	S 00° 36' 36" W	08° 39' 36"
3	377.13'	280.42'	147.05'	274.00'	S 17° 34' 52" W	42° 36' 11"
4	125.00'	131.86'	72.81'	125.63'	N 69° 06' 08" E	60° 28' 24"
5	55.00'	124.91'	116.29'	99.75'	N 53° 49' 20" E	130° 07' 40"

LEGEND


- EXISTING MONUMENT 30"
- IRON PIN SET
- IRON PIN FOUND
- ◁ P X NAIL FOUND
- + DRILL HOLE FOUND



MAY 11, 1999
REV. MAY 20, 1999
REV. DEC. 16, 1999
REV. JAN. 21, 2000

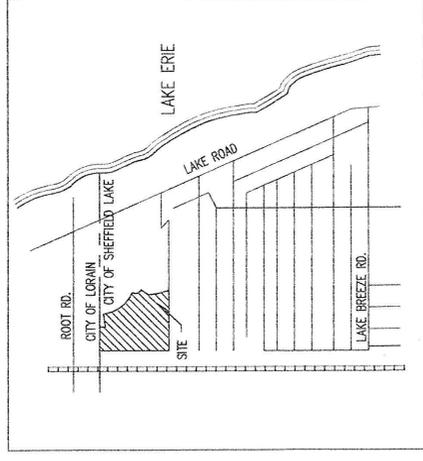

VICINITY MAP

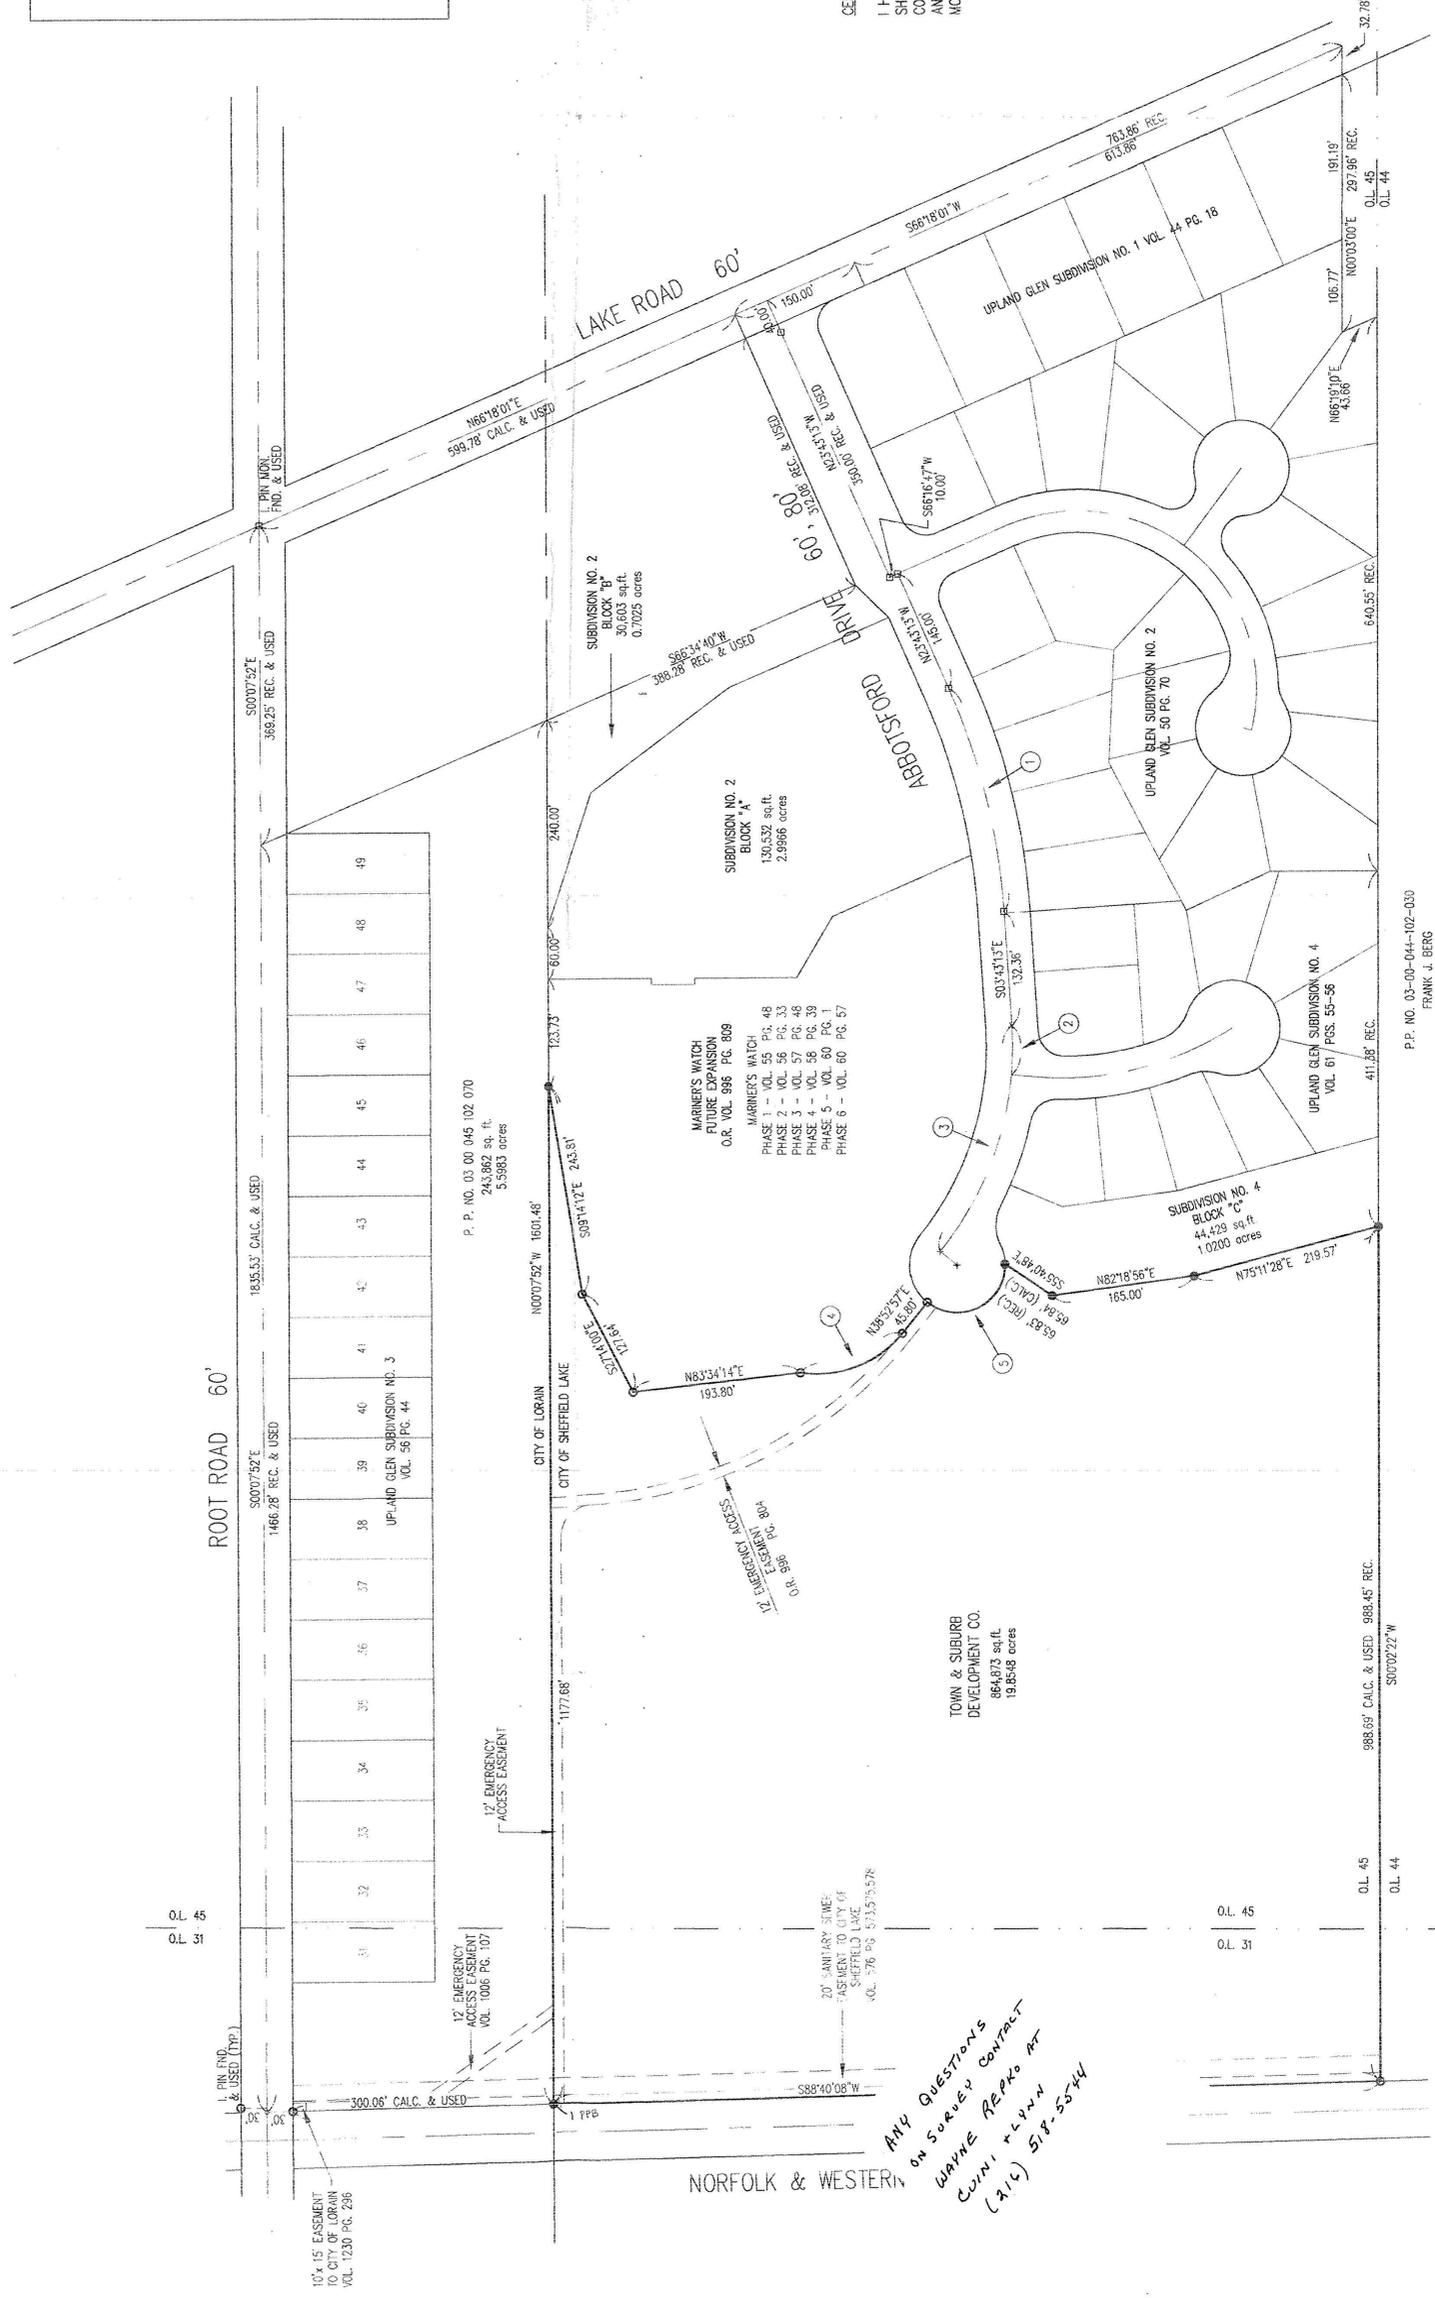

CERTIFICATION:
I HEREBY CERTIFY THAT I HAVE SURVEYED THE LAND SHOWN ON THIS SURVEY PLAT, AND THAT THIS IS A CORRECT REPRESENTATION OF THE LAND SURVEYED AND THAT I HAVE FOUND OR SET THE PINS AND MONUMENTS SHOWN.

Joseph R. Ciuni
DATE

PREPARED BY:
Ciuni & Lynn Associates
ENGINEERS & SURVEYORS
598 TRANSPORTER BLDG. GARFIELD HTS., OHIO 44125

P.P. NO. 03-00-044-102-030
FRANK J. BERG
VOL. 670 PG. 766

P.P. NO. 03-00-031-101-004

ANY QUESTIONS
on Survey Contract
WAYNE REPKS AT
CUMI + LYNN
(419) 518-5744