


18F Lot 70-51

18F


SURVEY FOR:  
 H. A. KEYSE GREENHOUSE CO. INC.  
 O.L. 70 & 51 COLUMBIA TOWNSHIP  
 LORAIN COUNTY  
 SCALE 1"=100' JUNE 8, 1977  
 LAUNDON · SIMON · CAHL  
 ENGINEERS SURVEYORS  
 JOB # 77-618 FEB. 125/P.75

ROBERT W. & VICKY J. MULLOW  
 10.4 ACRES  
 VOL. 120, P. 240

TOTAL ACREAGE 60.0819 Ac.  
 O.L. 70 22.88 Ac.  
 O.L. 51 37.20 Ac.

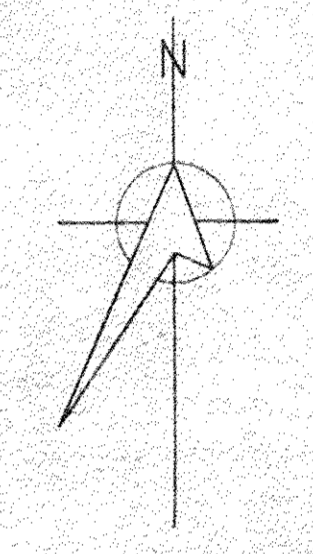

REVISED 7-11-77

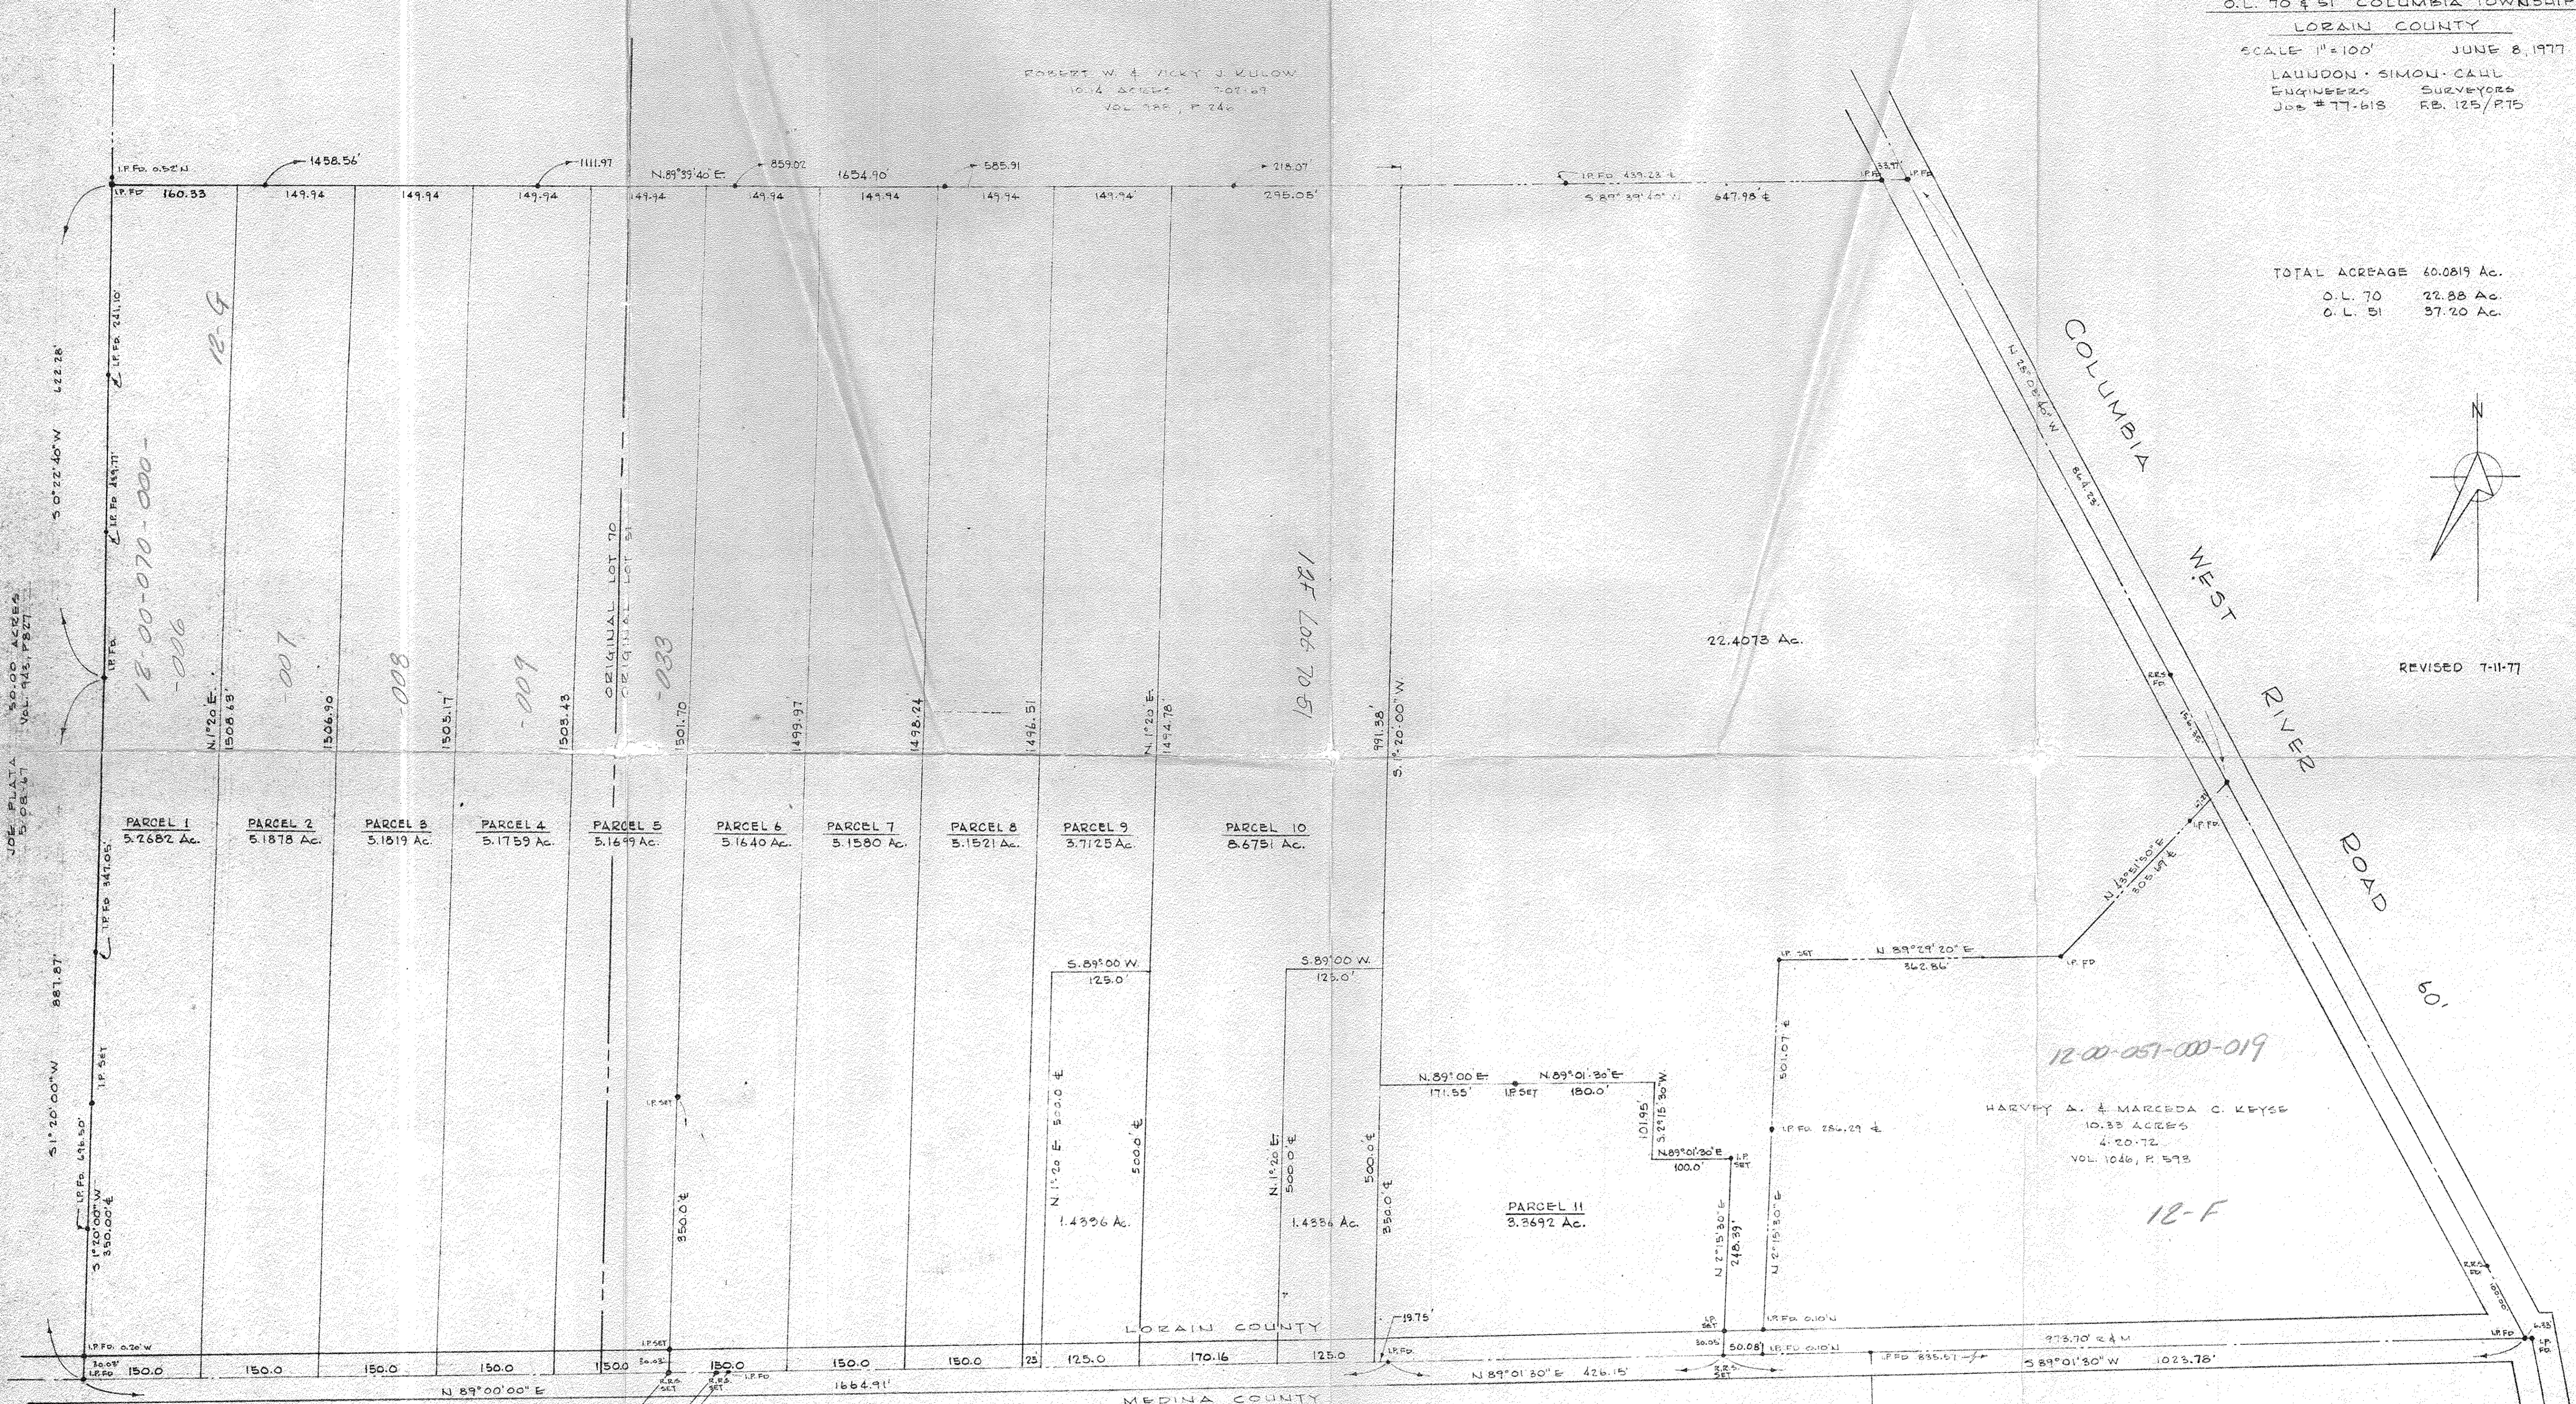

CROCKER ROAD 60'

12-00-057-000-019  
 HARVEY A. & MARCELA C. KEYSE  
 10.33 ACRES  
 4-20-72  
 VOL. 1046, P. 593

SCALE: 1" = 100'

60LSZ # 25709