


#18330

12-00-029-000

#18330

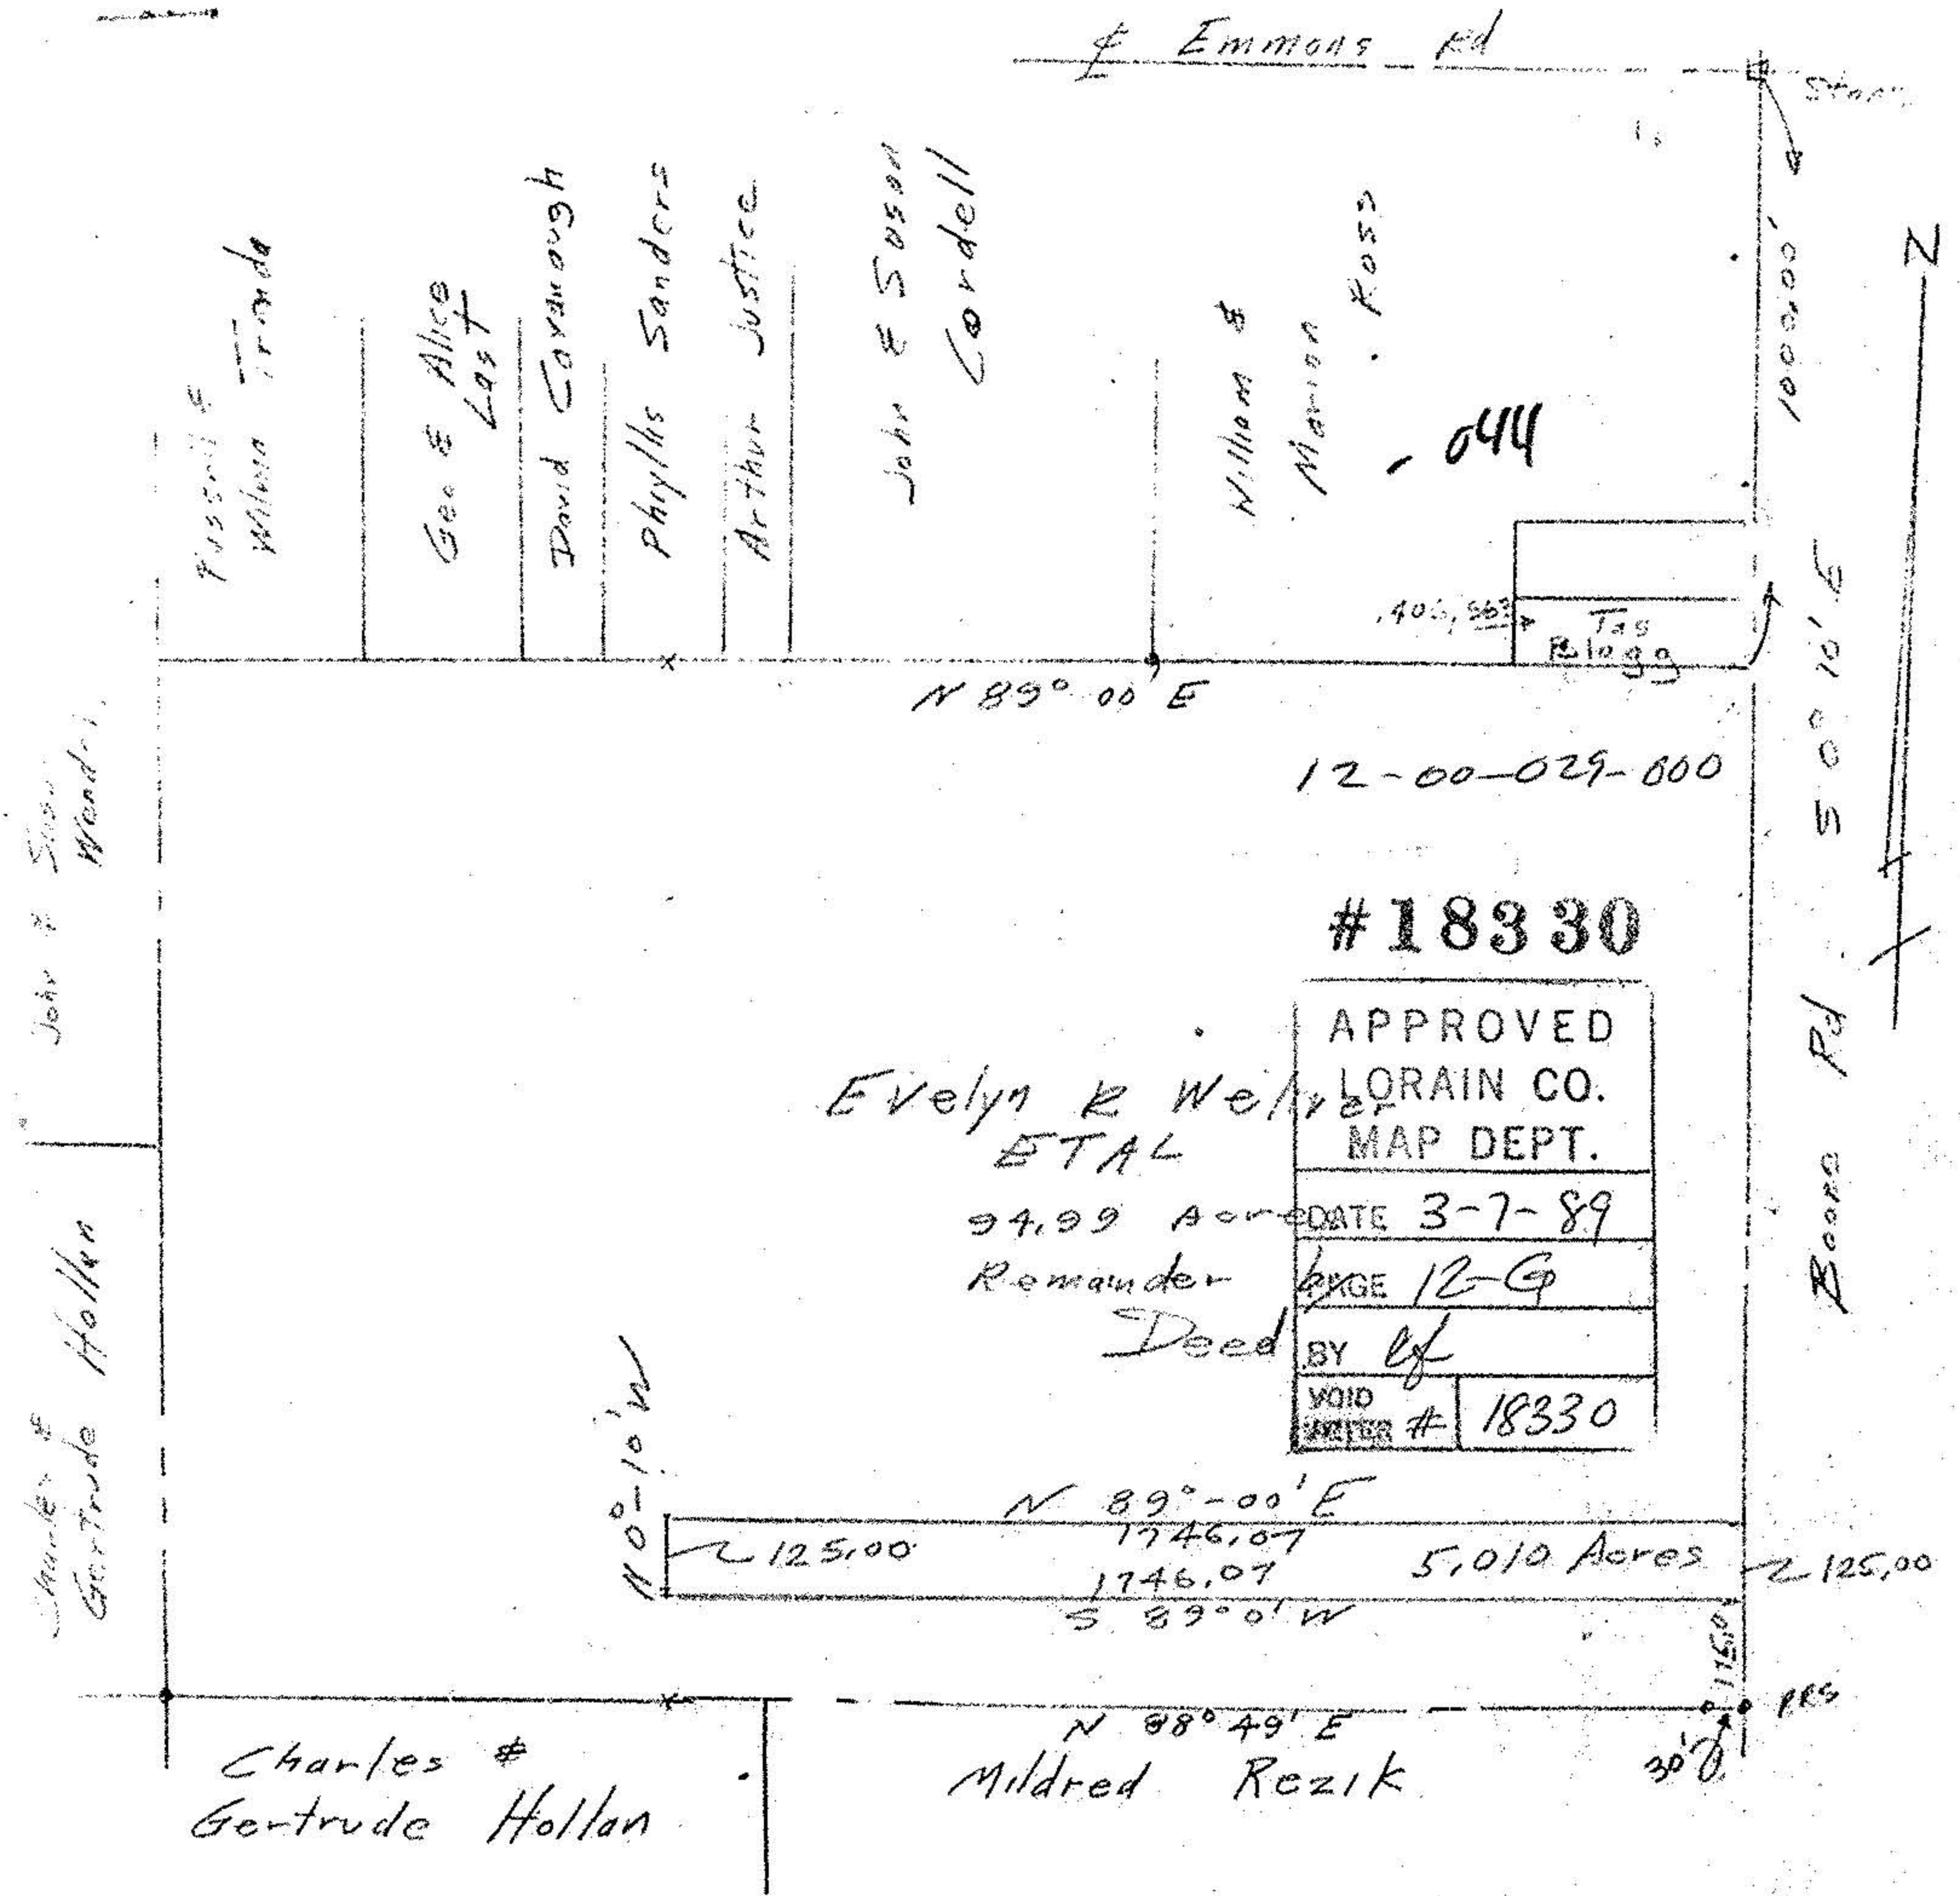

• ip's fd or set


John Poryszak  
Reg Surveyor  
5292

Survey for  
John Andrews  
Part of Original Lot 29  
Columbia Township  
Lorain County Ohio  
Scale 1"=400' July 1988  
#12

#18330

12-00-029-000

#18330

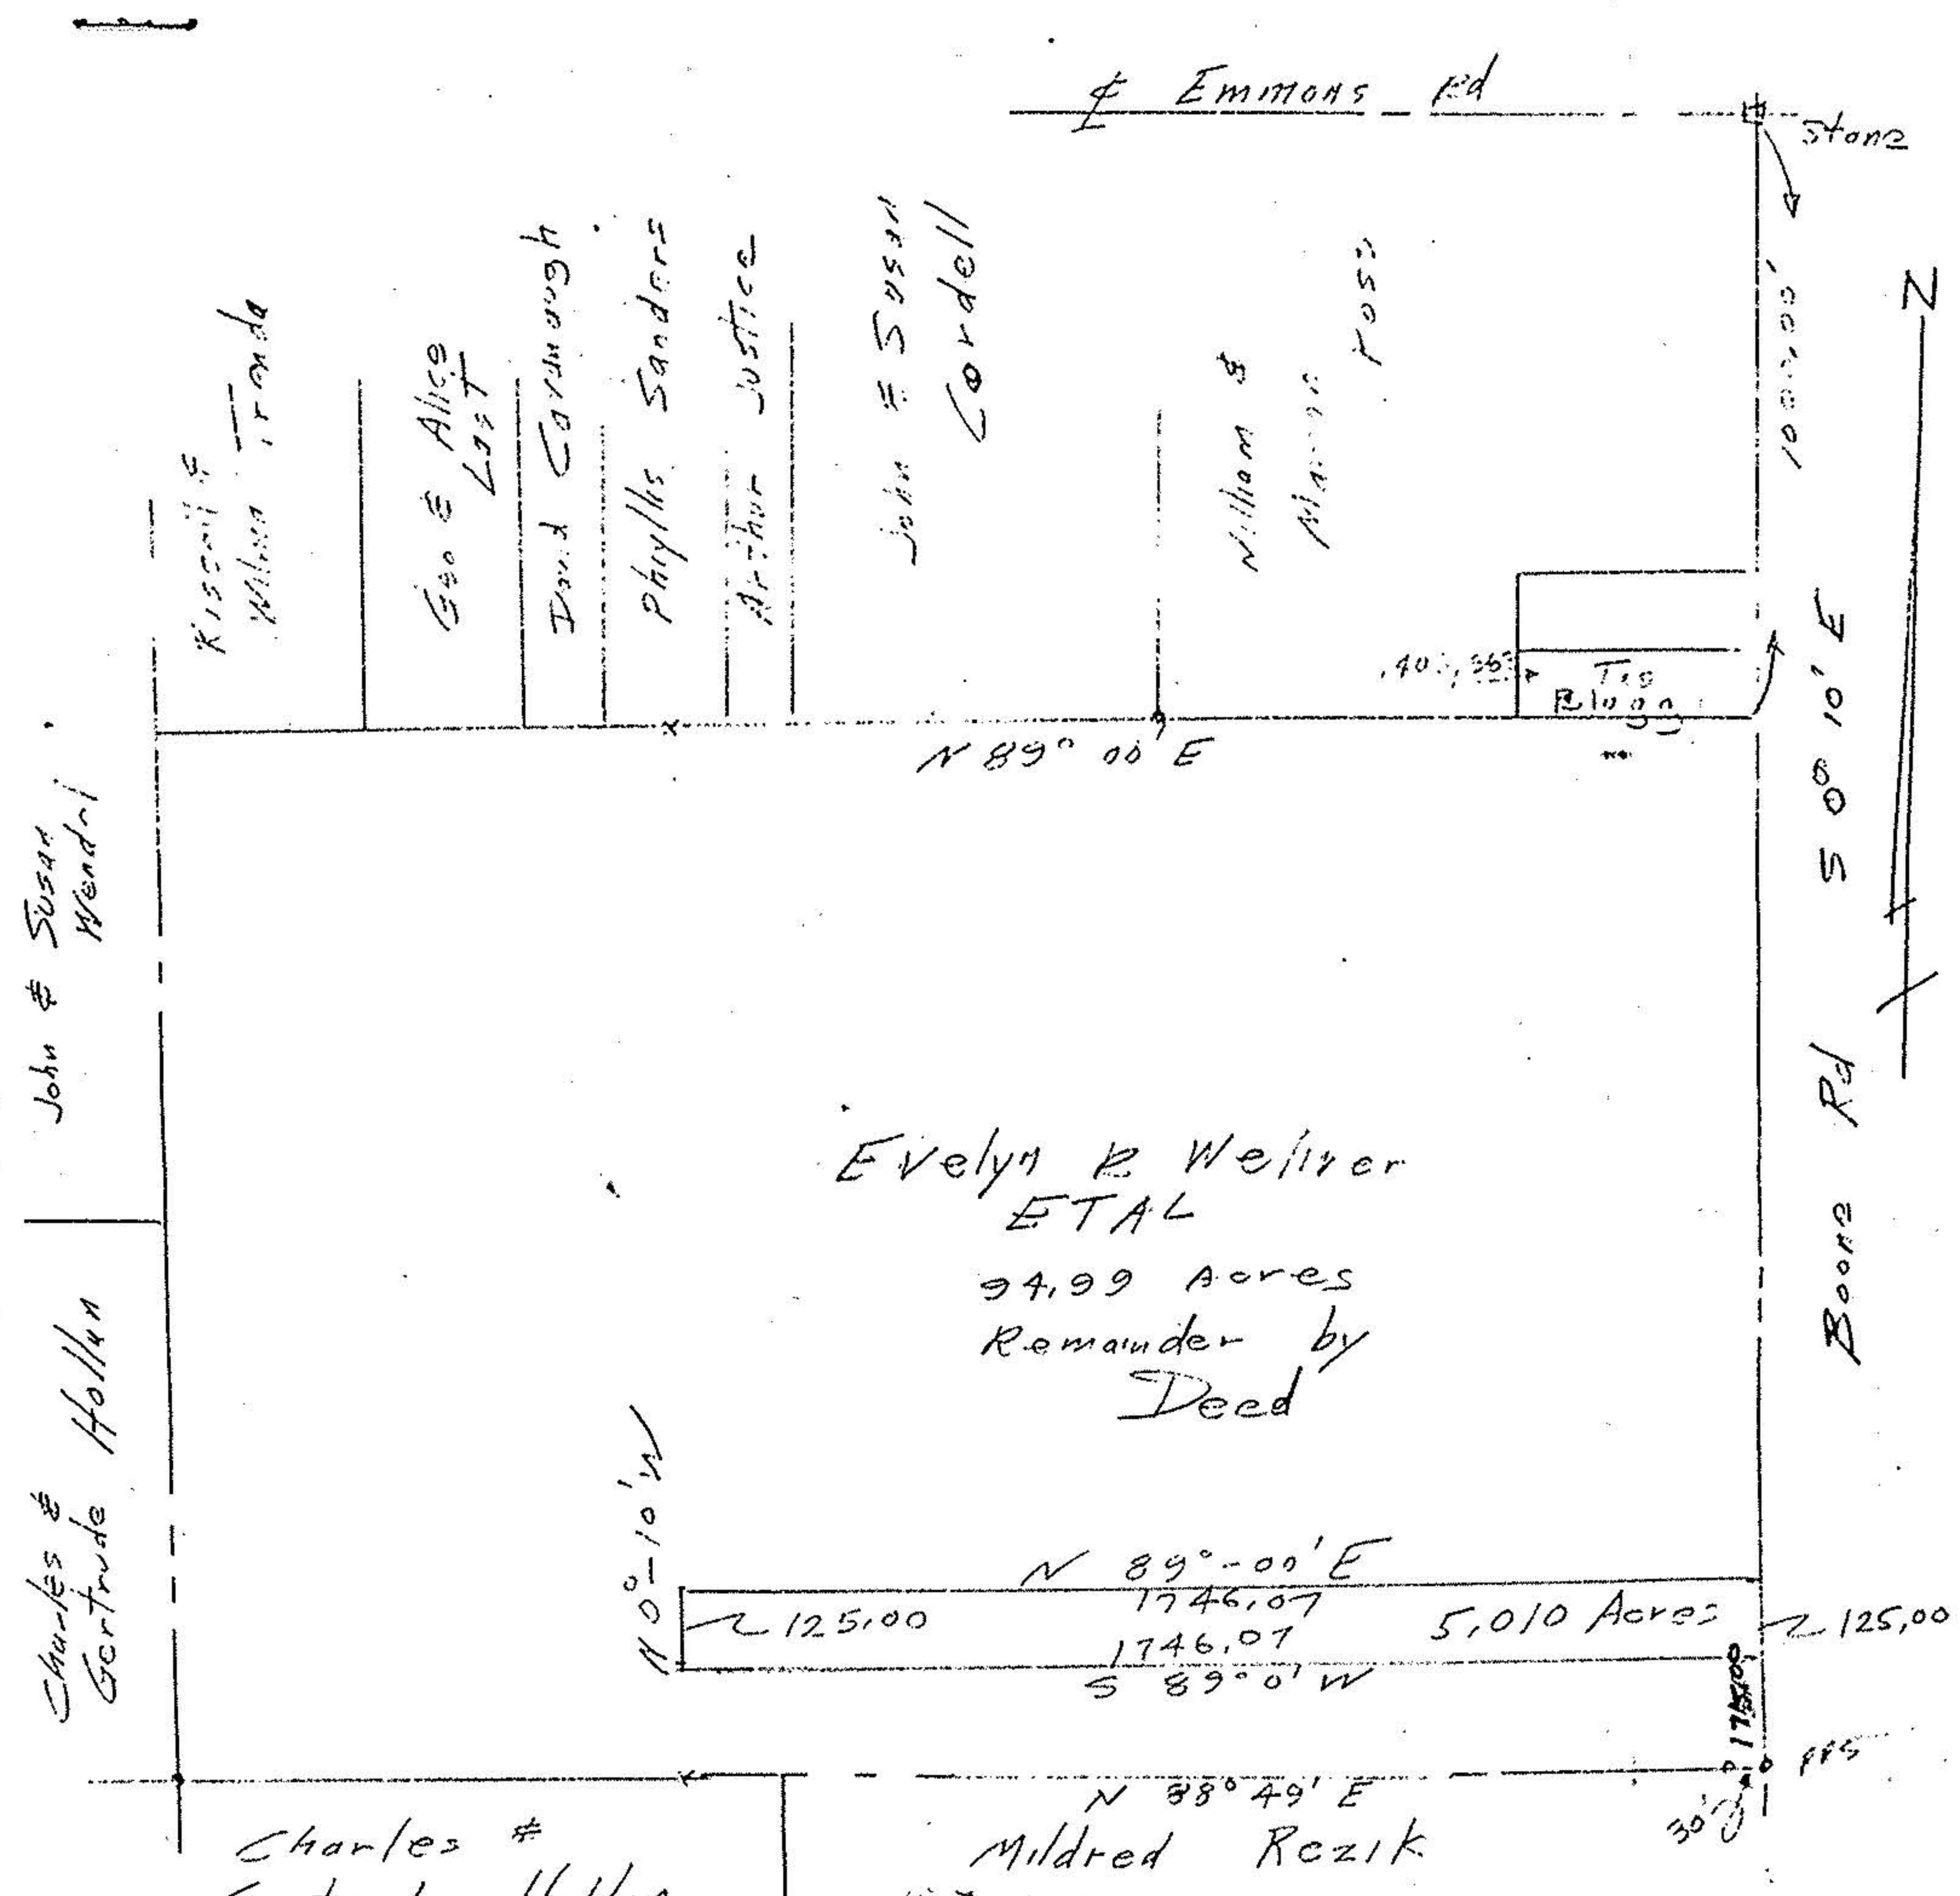

• ip's fd or set

John Poryszak  
Reg Surveyor  
5292

Survey for  
John Andrews  
Part of Original Lot 29  
Columbia Township  
Lorain County Ohio  
Scale 1"=400' July 1988  
#12

12-G

12-G