

12-00-028  
000-03  
N

PROPERTY MAP  
FDR

RAY KRAUS


SITUATED IN THE TOWNSHIP OF COLUMBIA,  
COUNTY OF LORAIN, STATE OF OHIO.

DATE: JUNE 1, 1989  
SCALE: 1" = 30'

#18553



*James A. Resar*

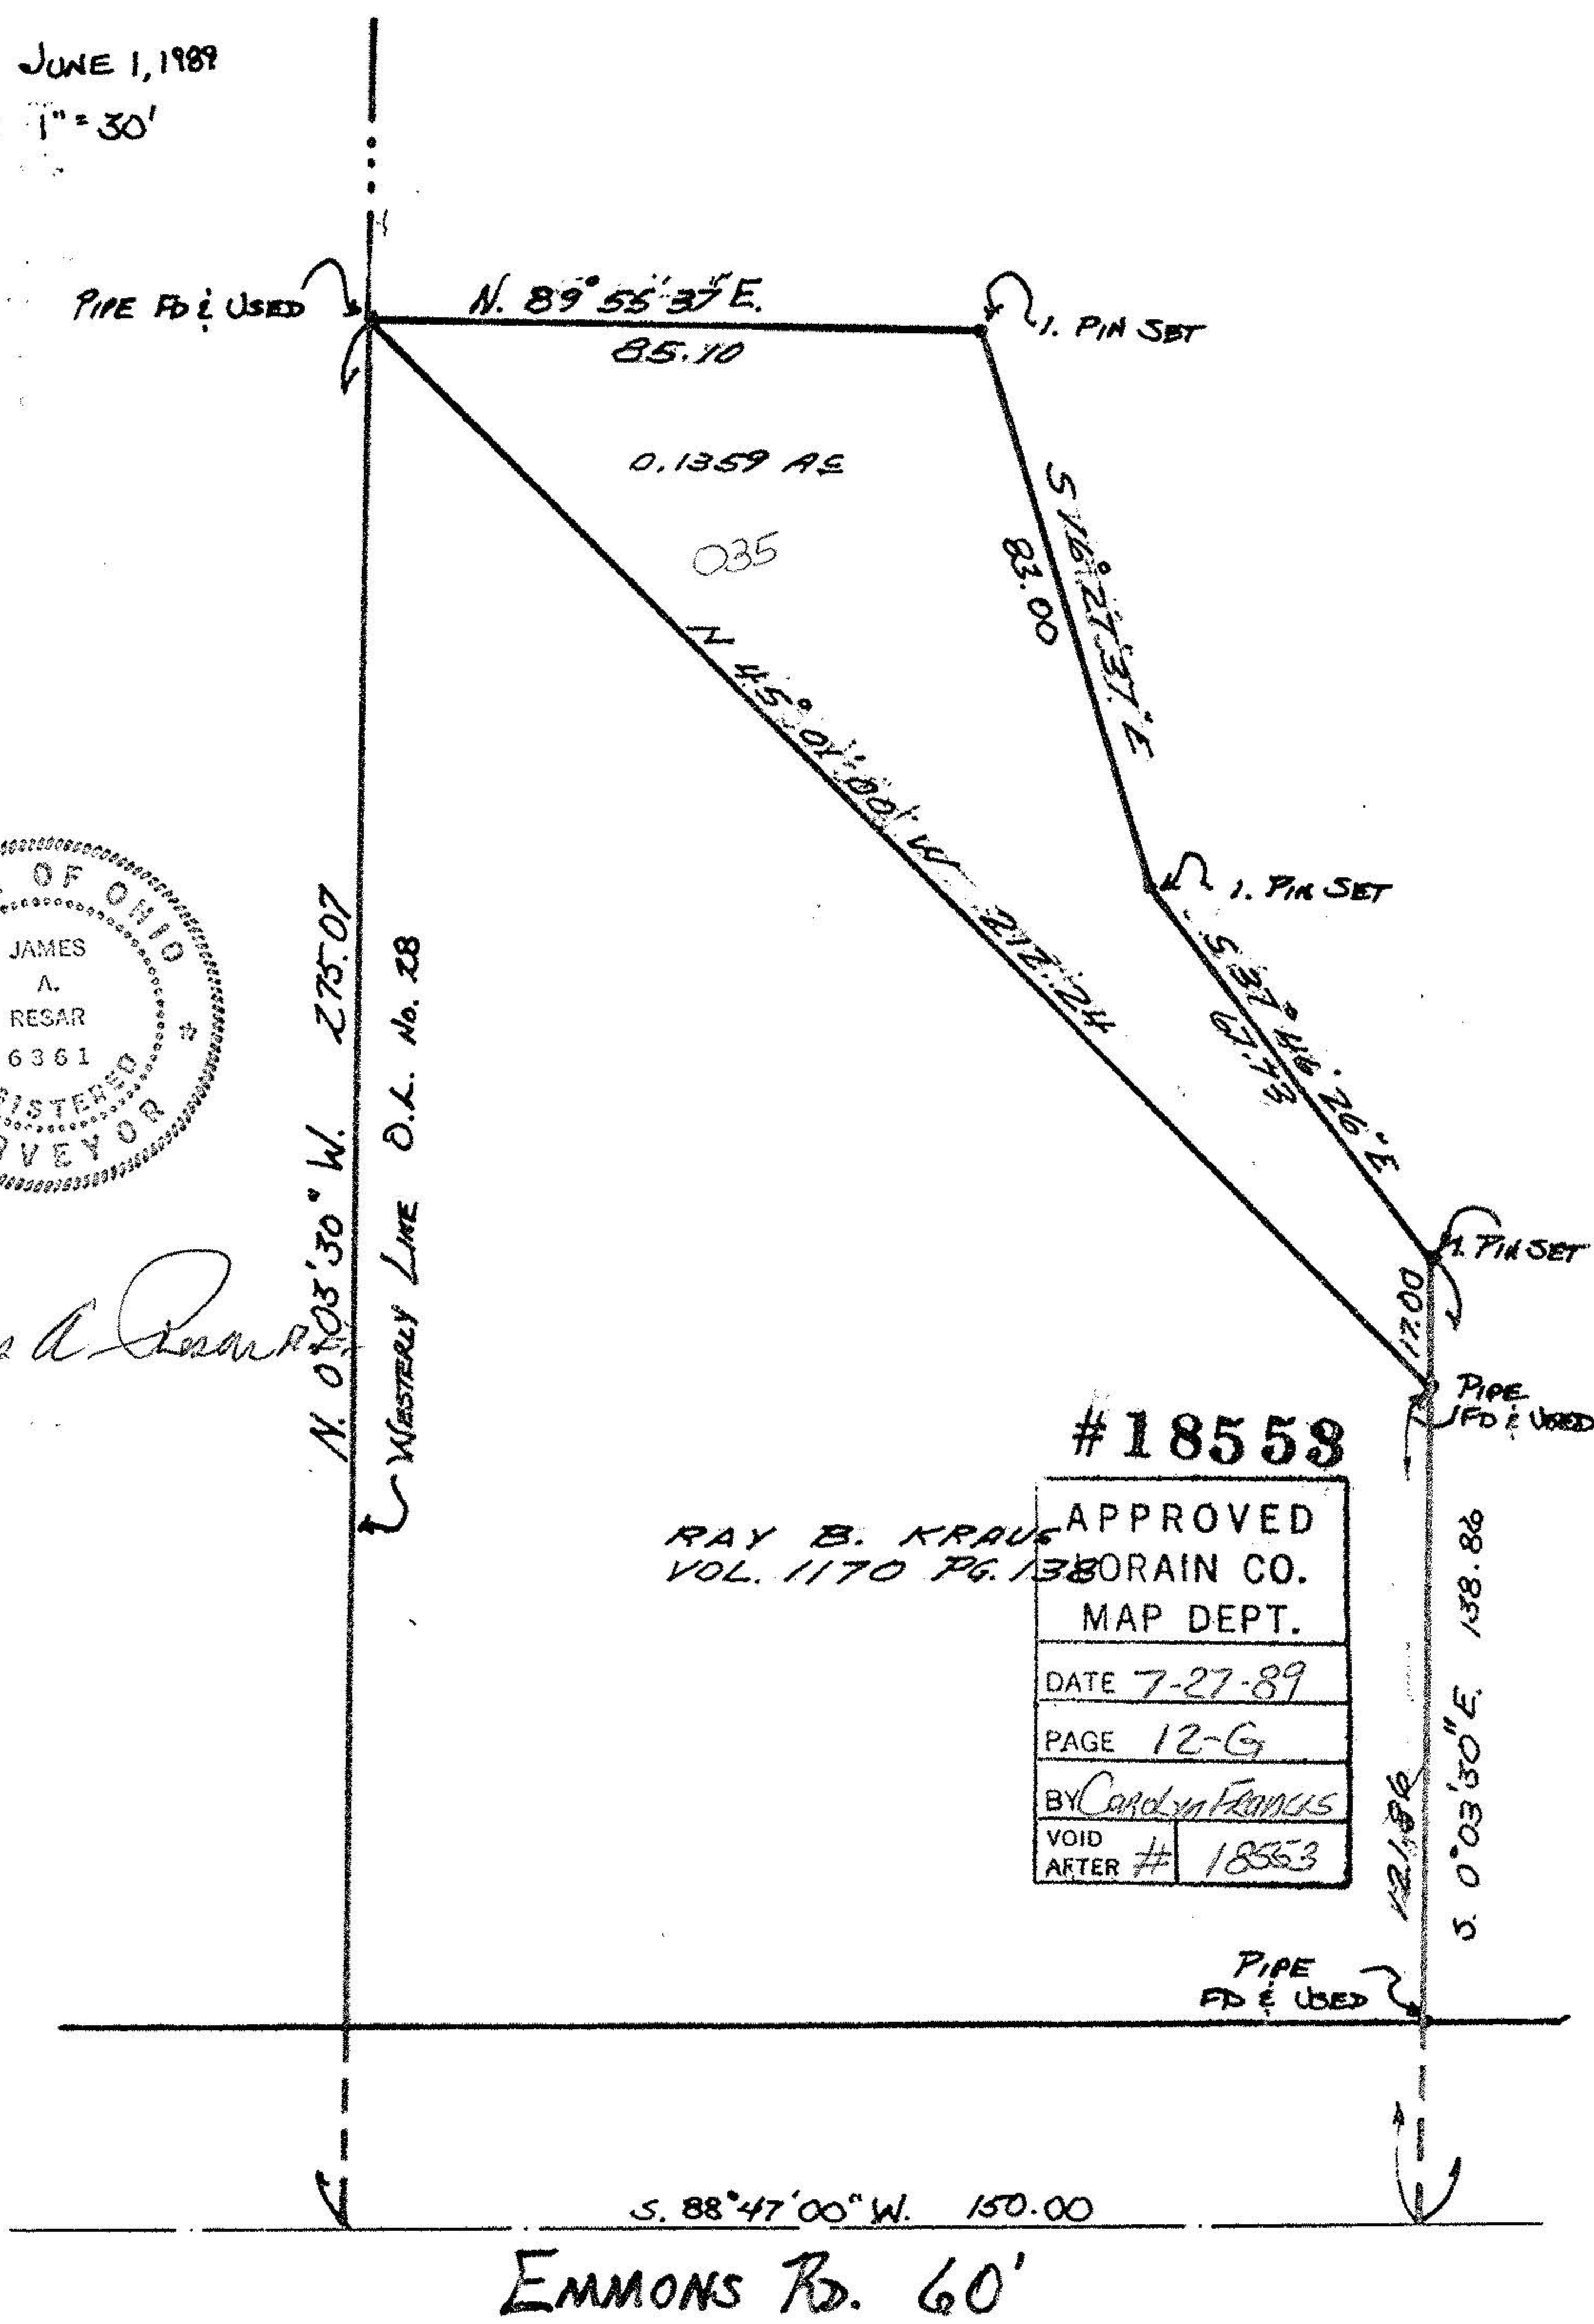

#18558

RAY B. KRAUS  
VOL. 1170 PG. 138

APPROVED	
LORAIN CO. MAP DEPT.	
DATE	7-27-89
PAGE	12-G
BY	<i>Carolyn Francis</i>
VOID AFTER #	18553

12-G

EMMONS RD. 60'

CARL S. ANDREANO & ASSOC.  
CONSULTING ENGINEERS SURVEYORS  
24629 DETROIT RD. WESTAKE, OHIO 44145