



12.00.008 B

SURVEY MAP

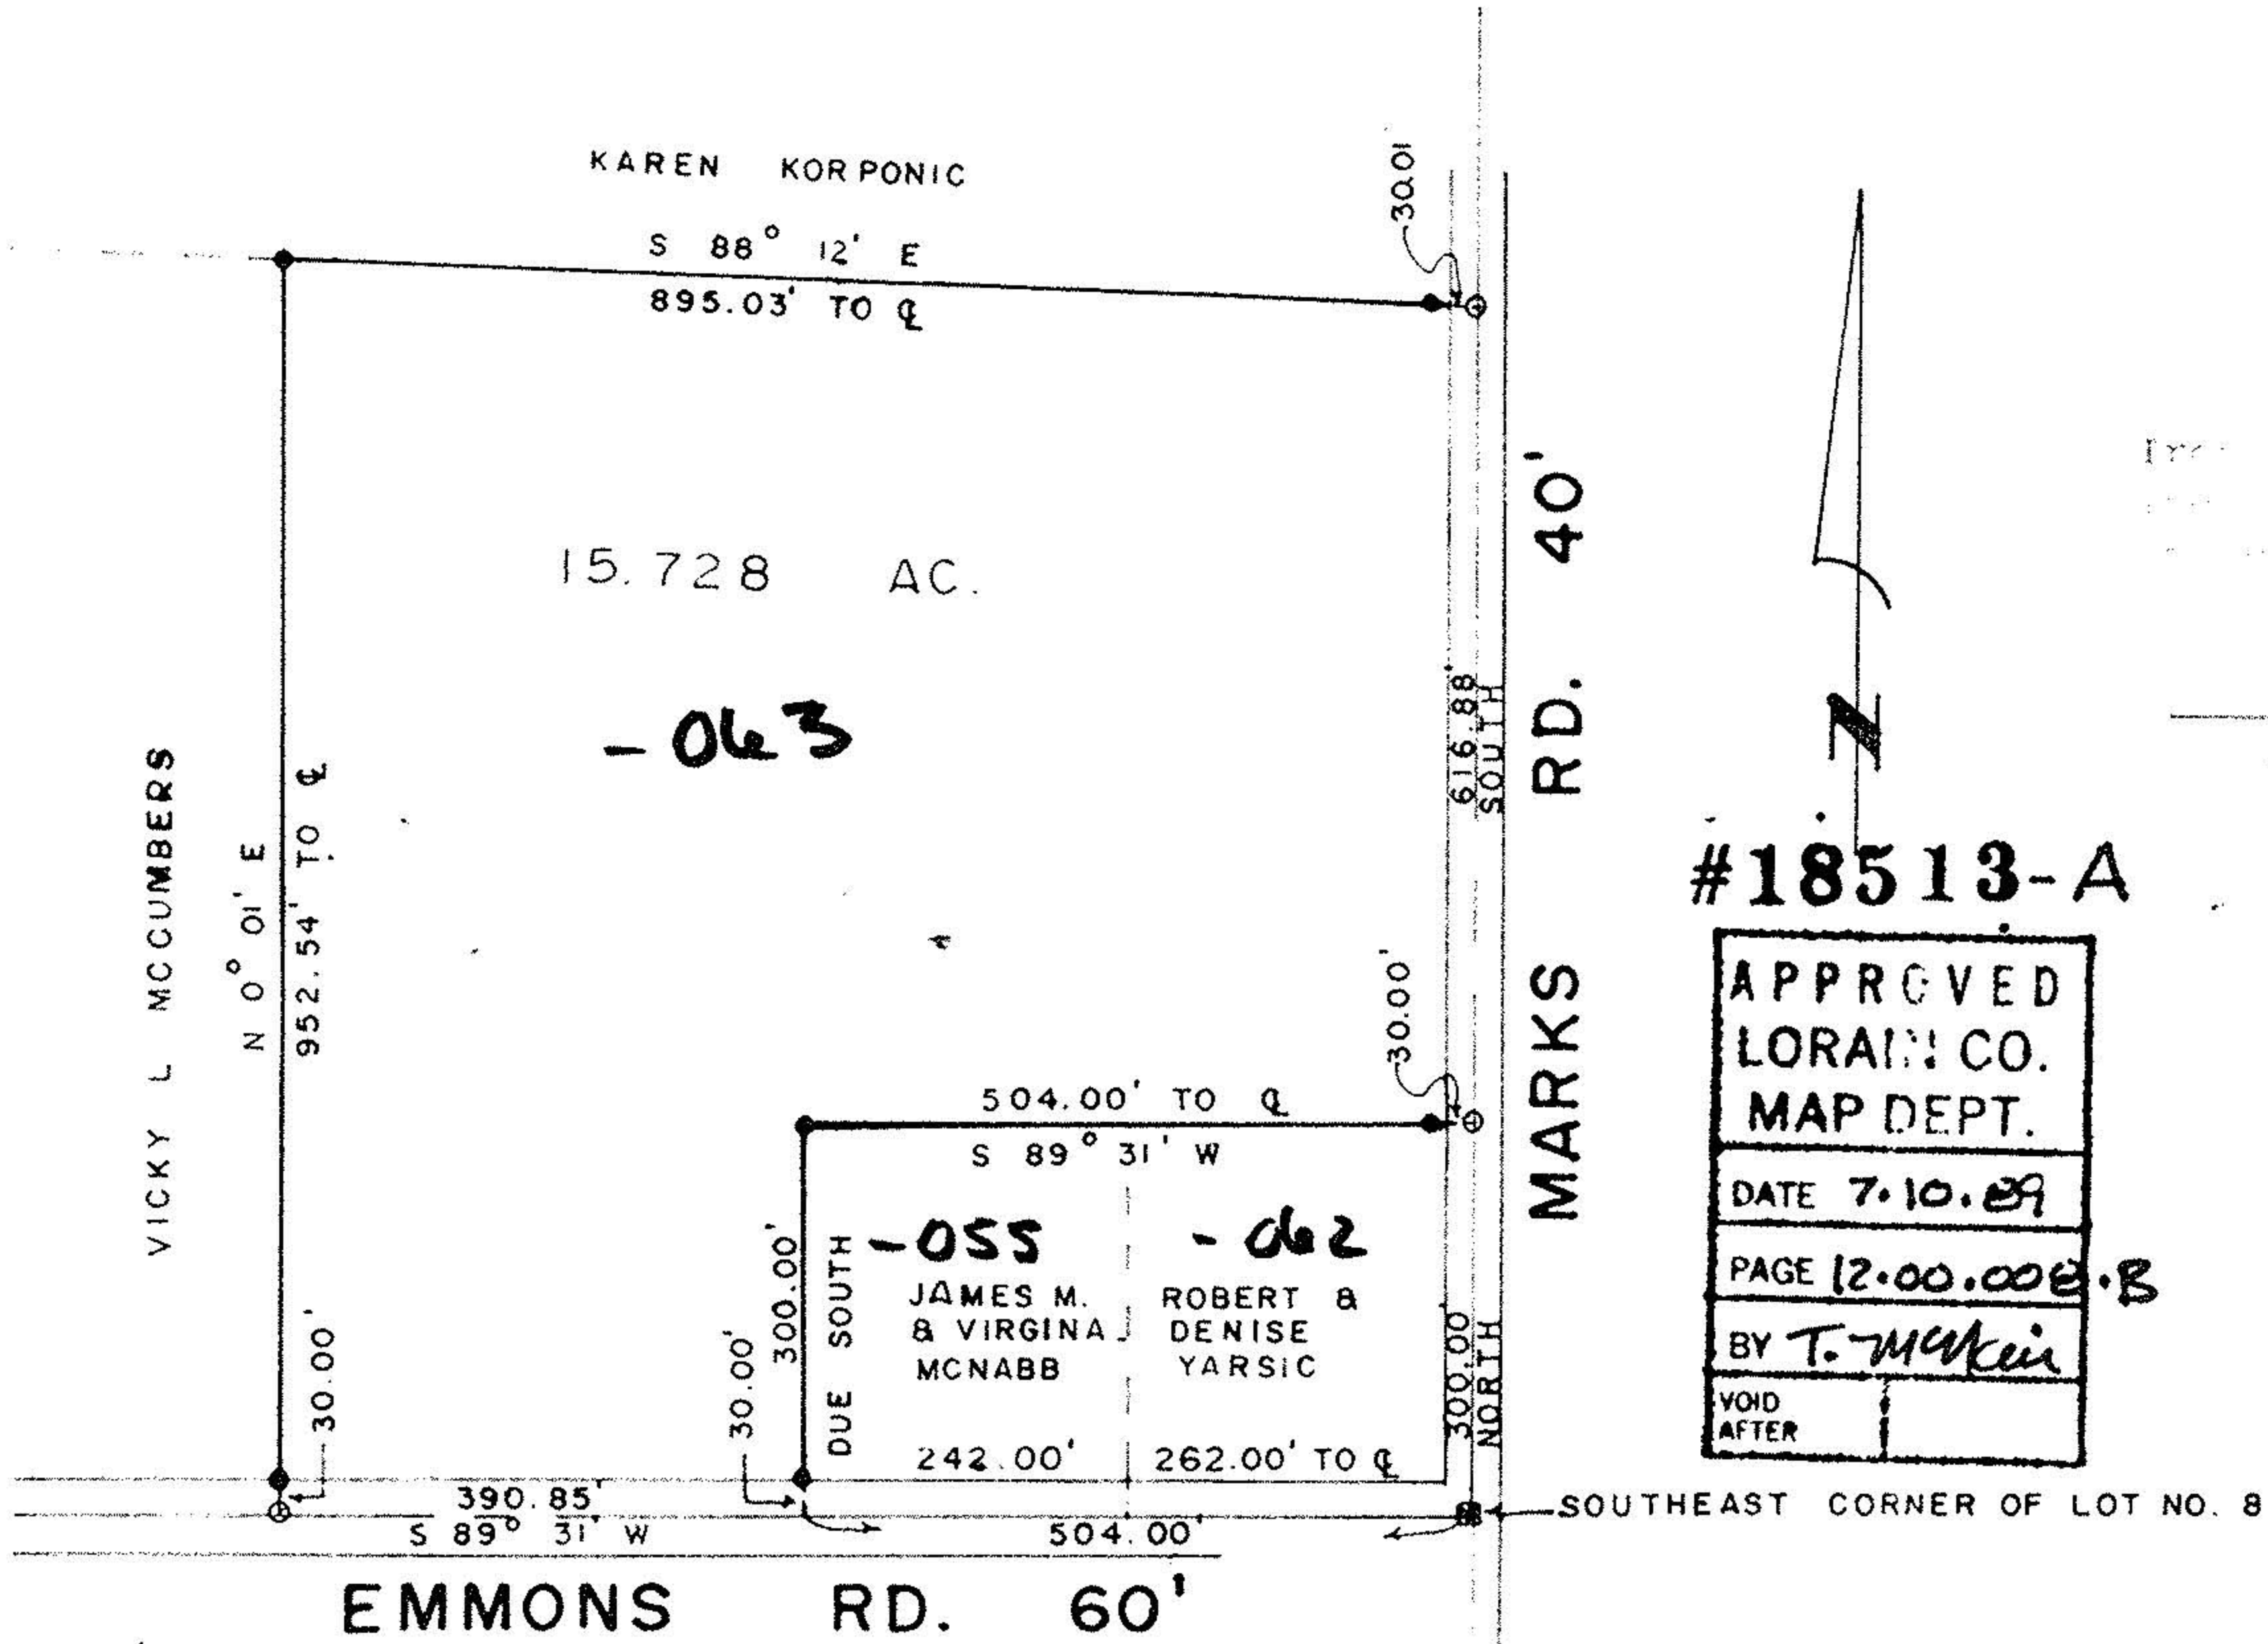

Iron Pin Set
P.K. Nail Set

James T. Powers

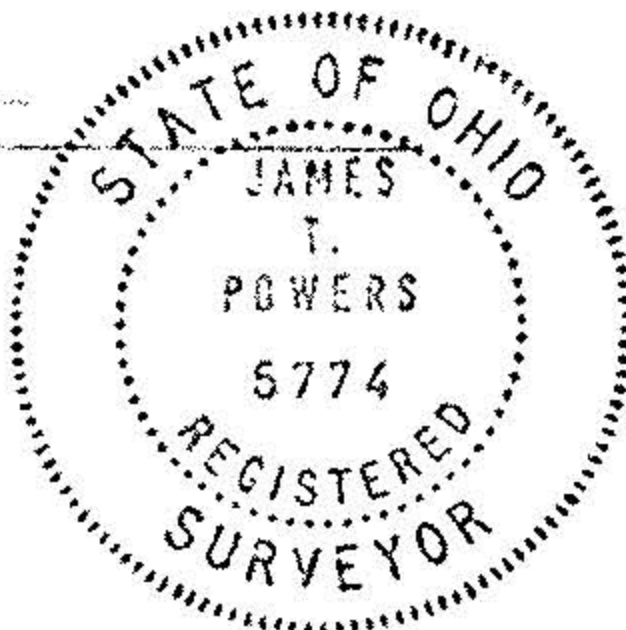

#18513-A

APPROVED
LORAIN CO.
MAP DEPT.
DATE 7.10.89
PAGE 12.00.008-B
BY T. McKee
VOID AFTER

- = IRON PIN SET
- = P. K. NAIL SET

LOT NO. 8
TOWNSHIP: COLUMBIA
COUNTY: LORAIN STATE: OHIO
OWNER: JAMES D. GROVE
DATE. 6 - 23 - 89
SCALE 1" = 200'

BRUNSWICK SURVEYING
714 PEARL RD.
P.O. BOX 307
BRUNSWICK OHIO 44212
225 - 3000