


Columbia Twp. O.L. 19

12-D

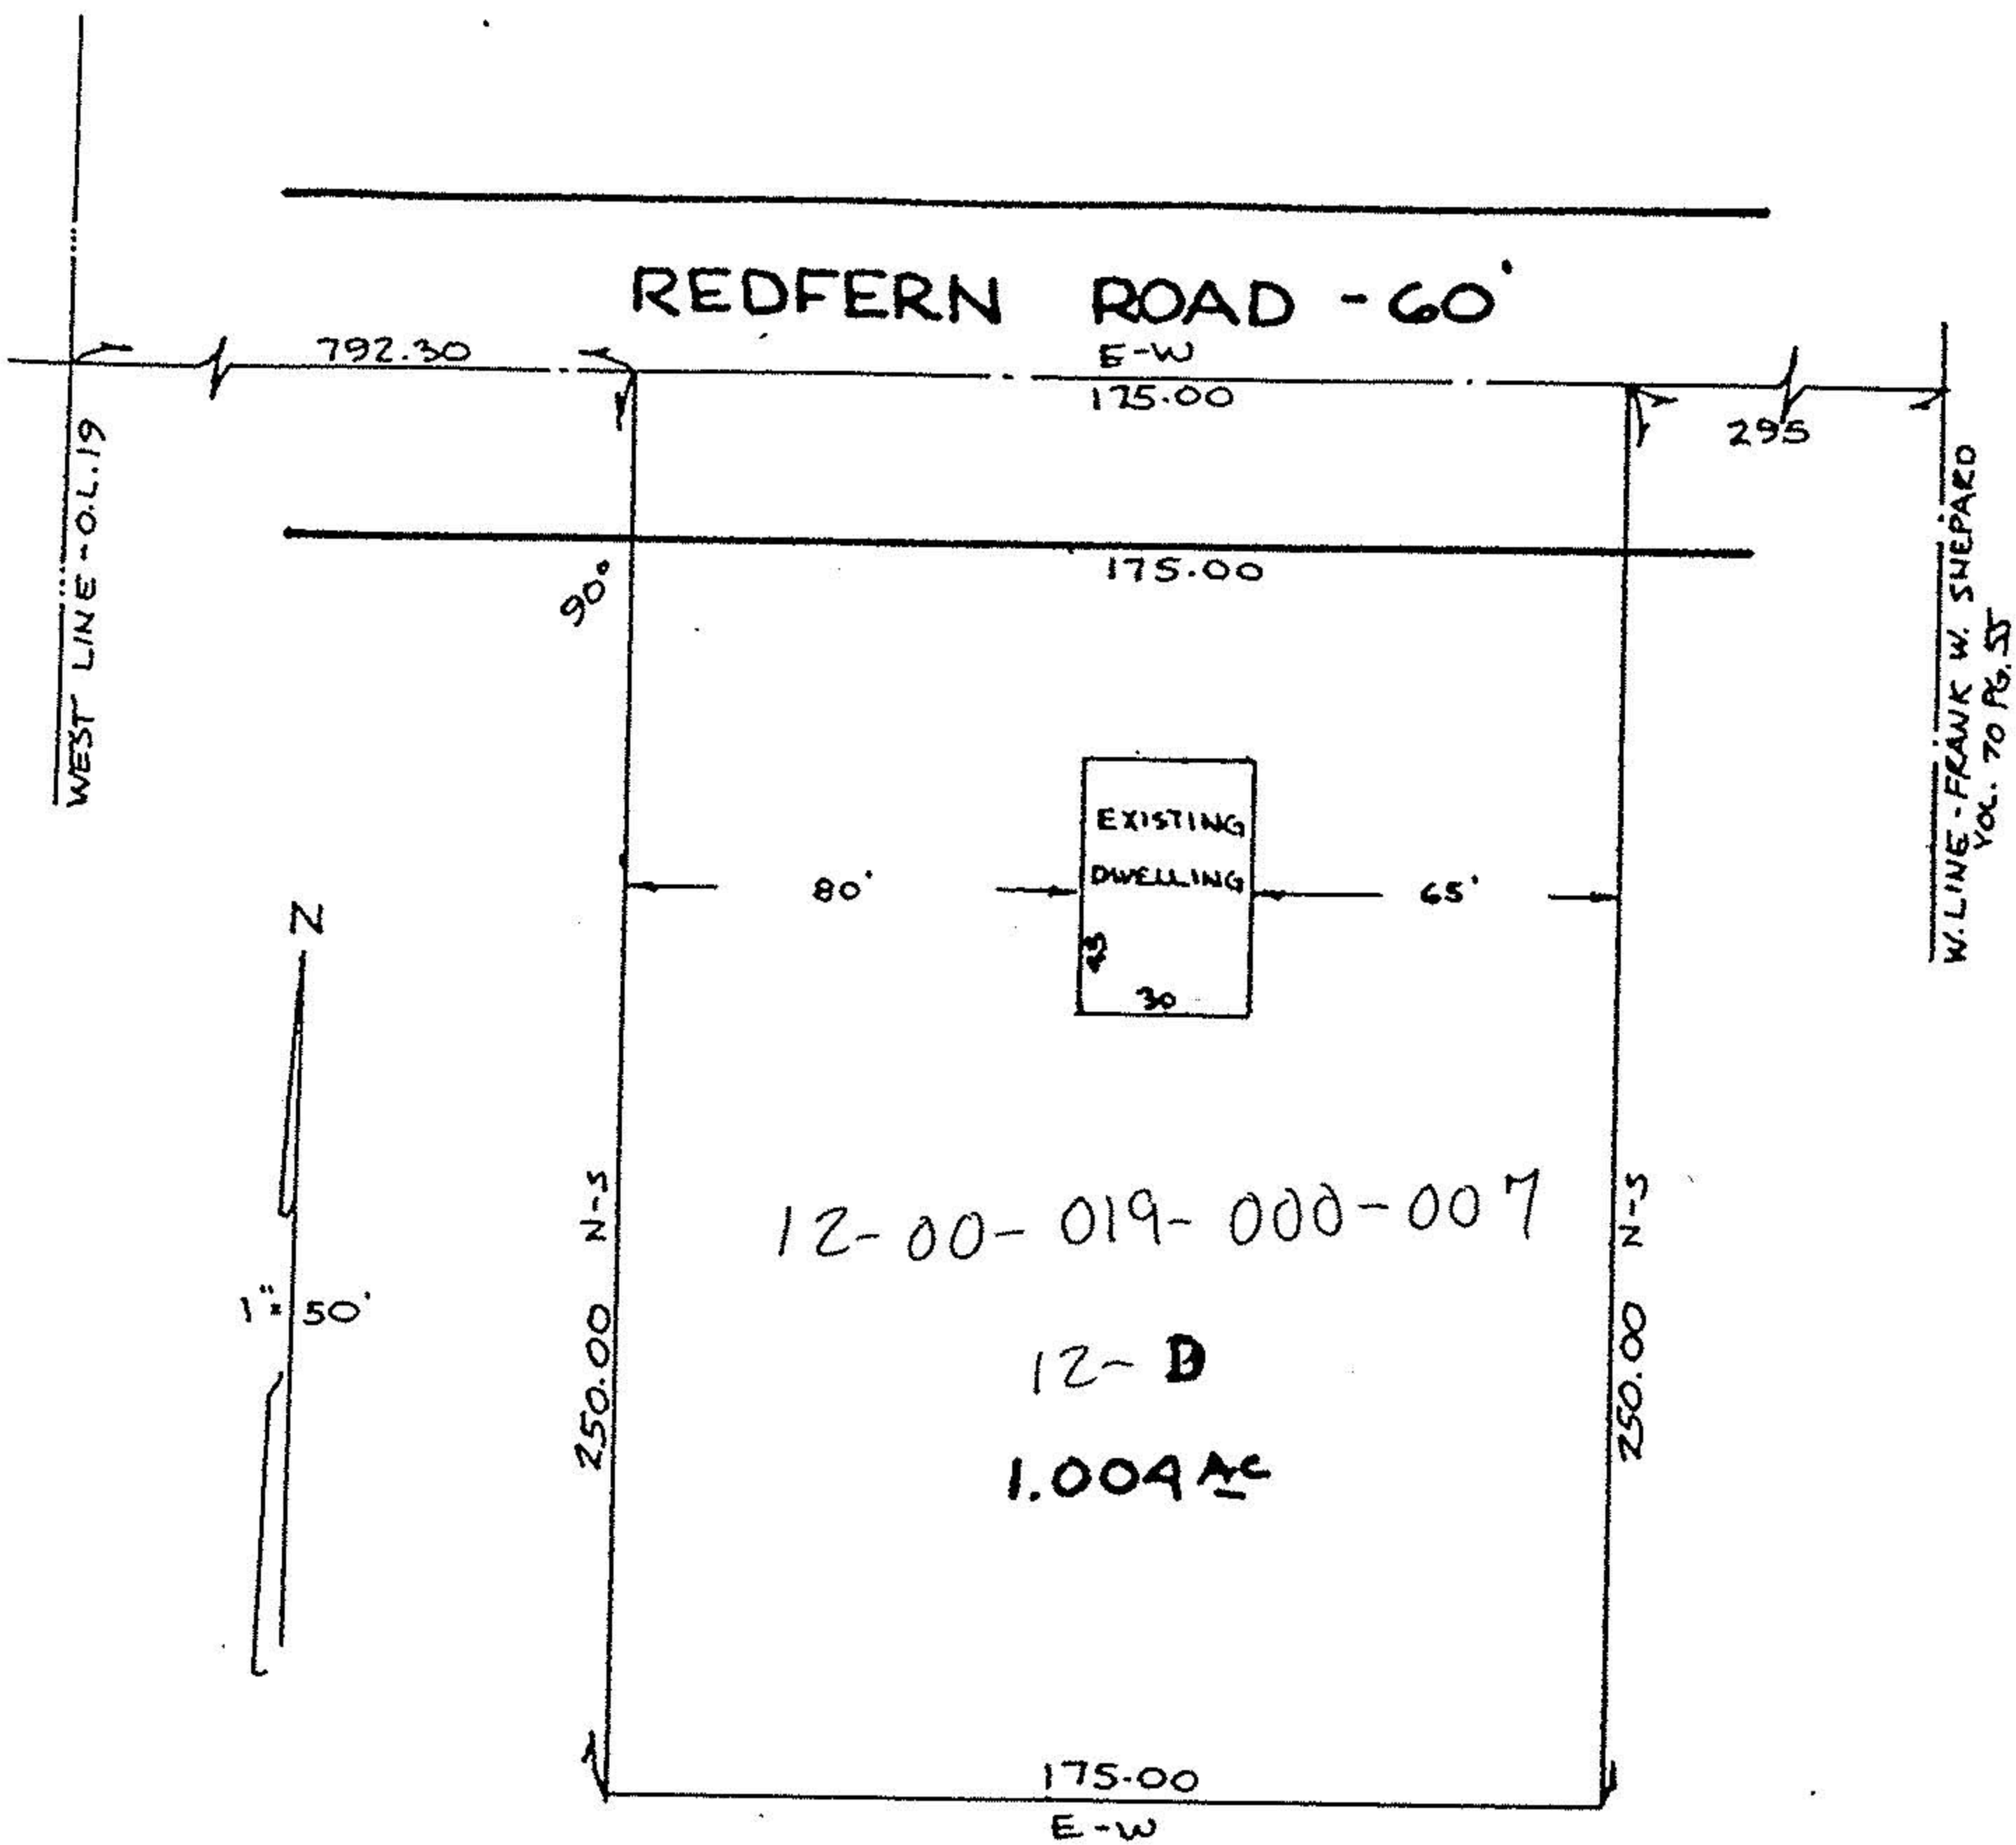

12-00-019-000-007


12-D
1.004 AC



SURVEY OF
 1.004 AC PARCEL IN
 COLUMBIA TWP. O.L. 19
 FOR.
 C. BARTTER
 BY
 THE HENRY G. REITZ ENG. CO.
 BY *John G. Saylor* PRES
 SCALE 1" = 50'

SEPT. 1984

#15921

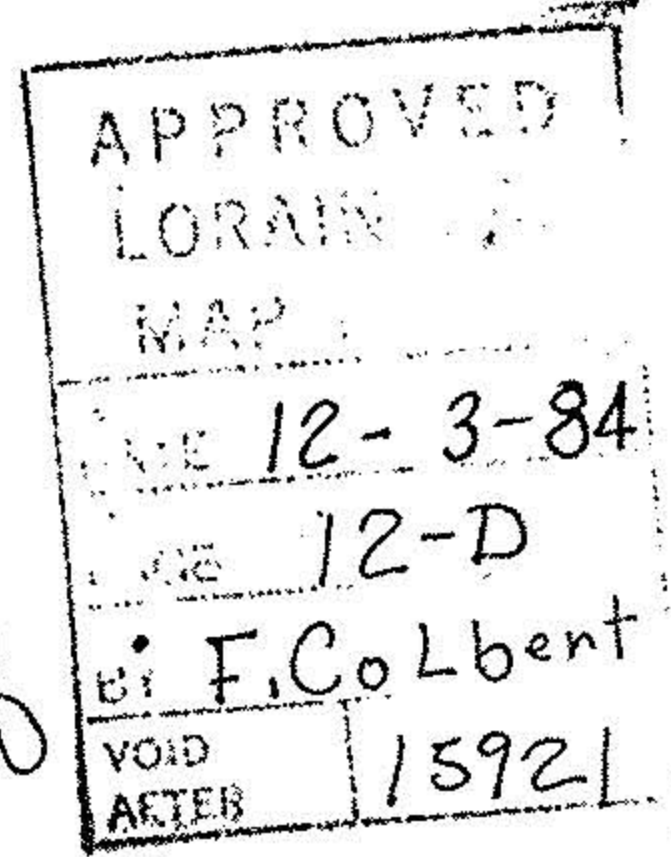

#15921

12-00-019-000-007