


02.11 0.1.12
02.10 0.1.9

LOT SPLIT

JOHN L. DEACON

SITUATED IN THE TOWNSHIP OF COLUMBIA, COUNTY OF LORAIN AND STATE OF OHIO AND KNOWN AS BEING PART OF ORIGINAL COLUMBIA TOWNSHIP LOT NUMBER 9.

The Western Reserve
Engineering and Surveying Company
CLEVELAND, OHIO

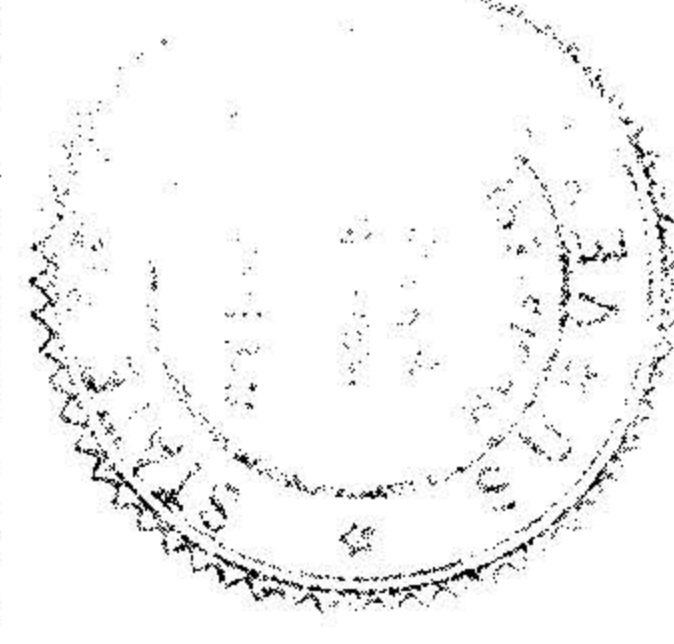

SCALE: 1"=60'
MARCH, 1980
REV. JULY 17, 1984
REV. JULY 17, 1984

Gordon & Alice Bartter
VOL. 988, PG. 41
L.C.O.P.

PARCEL "A"
7,9807 A.S.

John & Irene Deacon
VOL. 994, PG. 951
L.C.O.P.


#15817
APPROVED
LORAIN CO.
MAP DEPT.
DATE 9-26-84
PAGE 12-00-009B
BY [Signature]
VOID AFTER 15817

32.8813 A.S. TOTAL

PARCEL "D"
21,7718 A.S.

PARCEL "C"
2,1287 A.S.

PARCEL "B"
1,0001 A.S.

 

NOTE:
(PER N.J. ROOT, DESIGER, 1985)
NO DEFINITELY ESTABLISHED LINE
OR WIDTH OF MARKS ROAD FOUND
IN LORAIN OR CUYAHOGA COUNTY RECORDS.