

0.1.11

0.1.10


MAP OF SURVEY

FOR

JOHN L. DEACON

SITUATED IN THE TOWNSHIP OF COLUMBIA, COUNTY OF LORAIN AND STATE OF OHIO AND KNOWN AS BEING PART OF ORIGINAL COLUMBIA TOWNSHIP LOT NUMBER 9.

The Western Reserve
Engineering and Surveying Company
CLEVELAND, OHIO

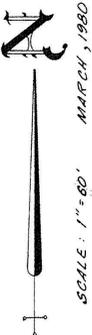

SCALE: 1"=80' MARCH, 1920

0.1.12
0.1.9
0.1.8
0.1.7
0.1.6
0.1.5
0.1.4
0.1.3
0.1.2
0.1.1

1. Pipe Flag (10.88.5)
1. Pipe Flag (10.88.5)
Concrete Flag (10.88.5)
I. PIN SET

I. PIN SET

2710.62' REC. 2718.87' OBS.

1080.80' REC. 1080.73' OBS.

GORDON & ALICE BARTER
VOL. 888, PG. 41
C.C.R.

JOSEPH & MILDRED WALKER
VOL. 631, PG. 1
C.C.R.

JOHN & IRENE DEACON
VOL. 994, PG. 95
C.C.R.

ROBERT & VIRGINIA S. BYZANSKI
VOL. 914, PG. 517
C.C.R.


32.8813 AC

EMMONS ROAD

LORAIN COUNTY

LORAIN COUNTY
CUYAHOGA COUNTY

MARKS ROAD

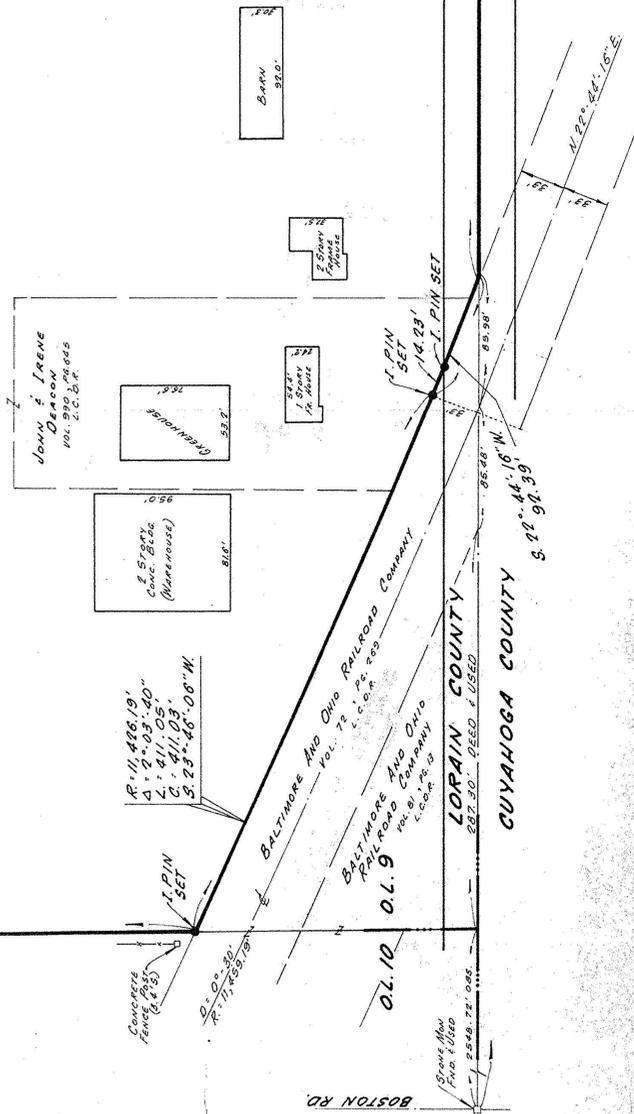

NOTE:
(SEE MAP, FOOT, DECEMBER, 1925)
NO DEFINITELY ESTABLISHED LINE
OR WIDTH OF MARKS ROAD FOUND
IN LORAIN OR CUYAHOGA COUNTY RECORDS.