



20007 #

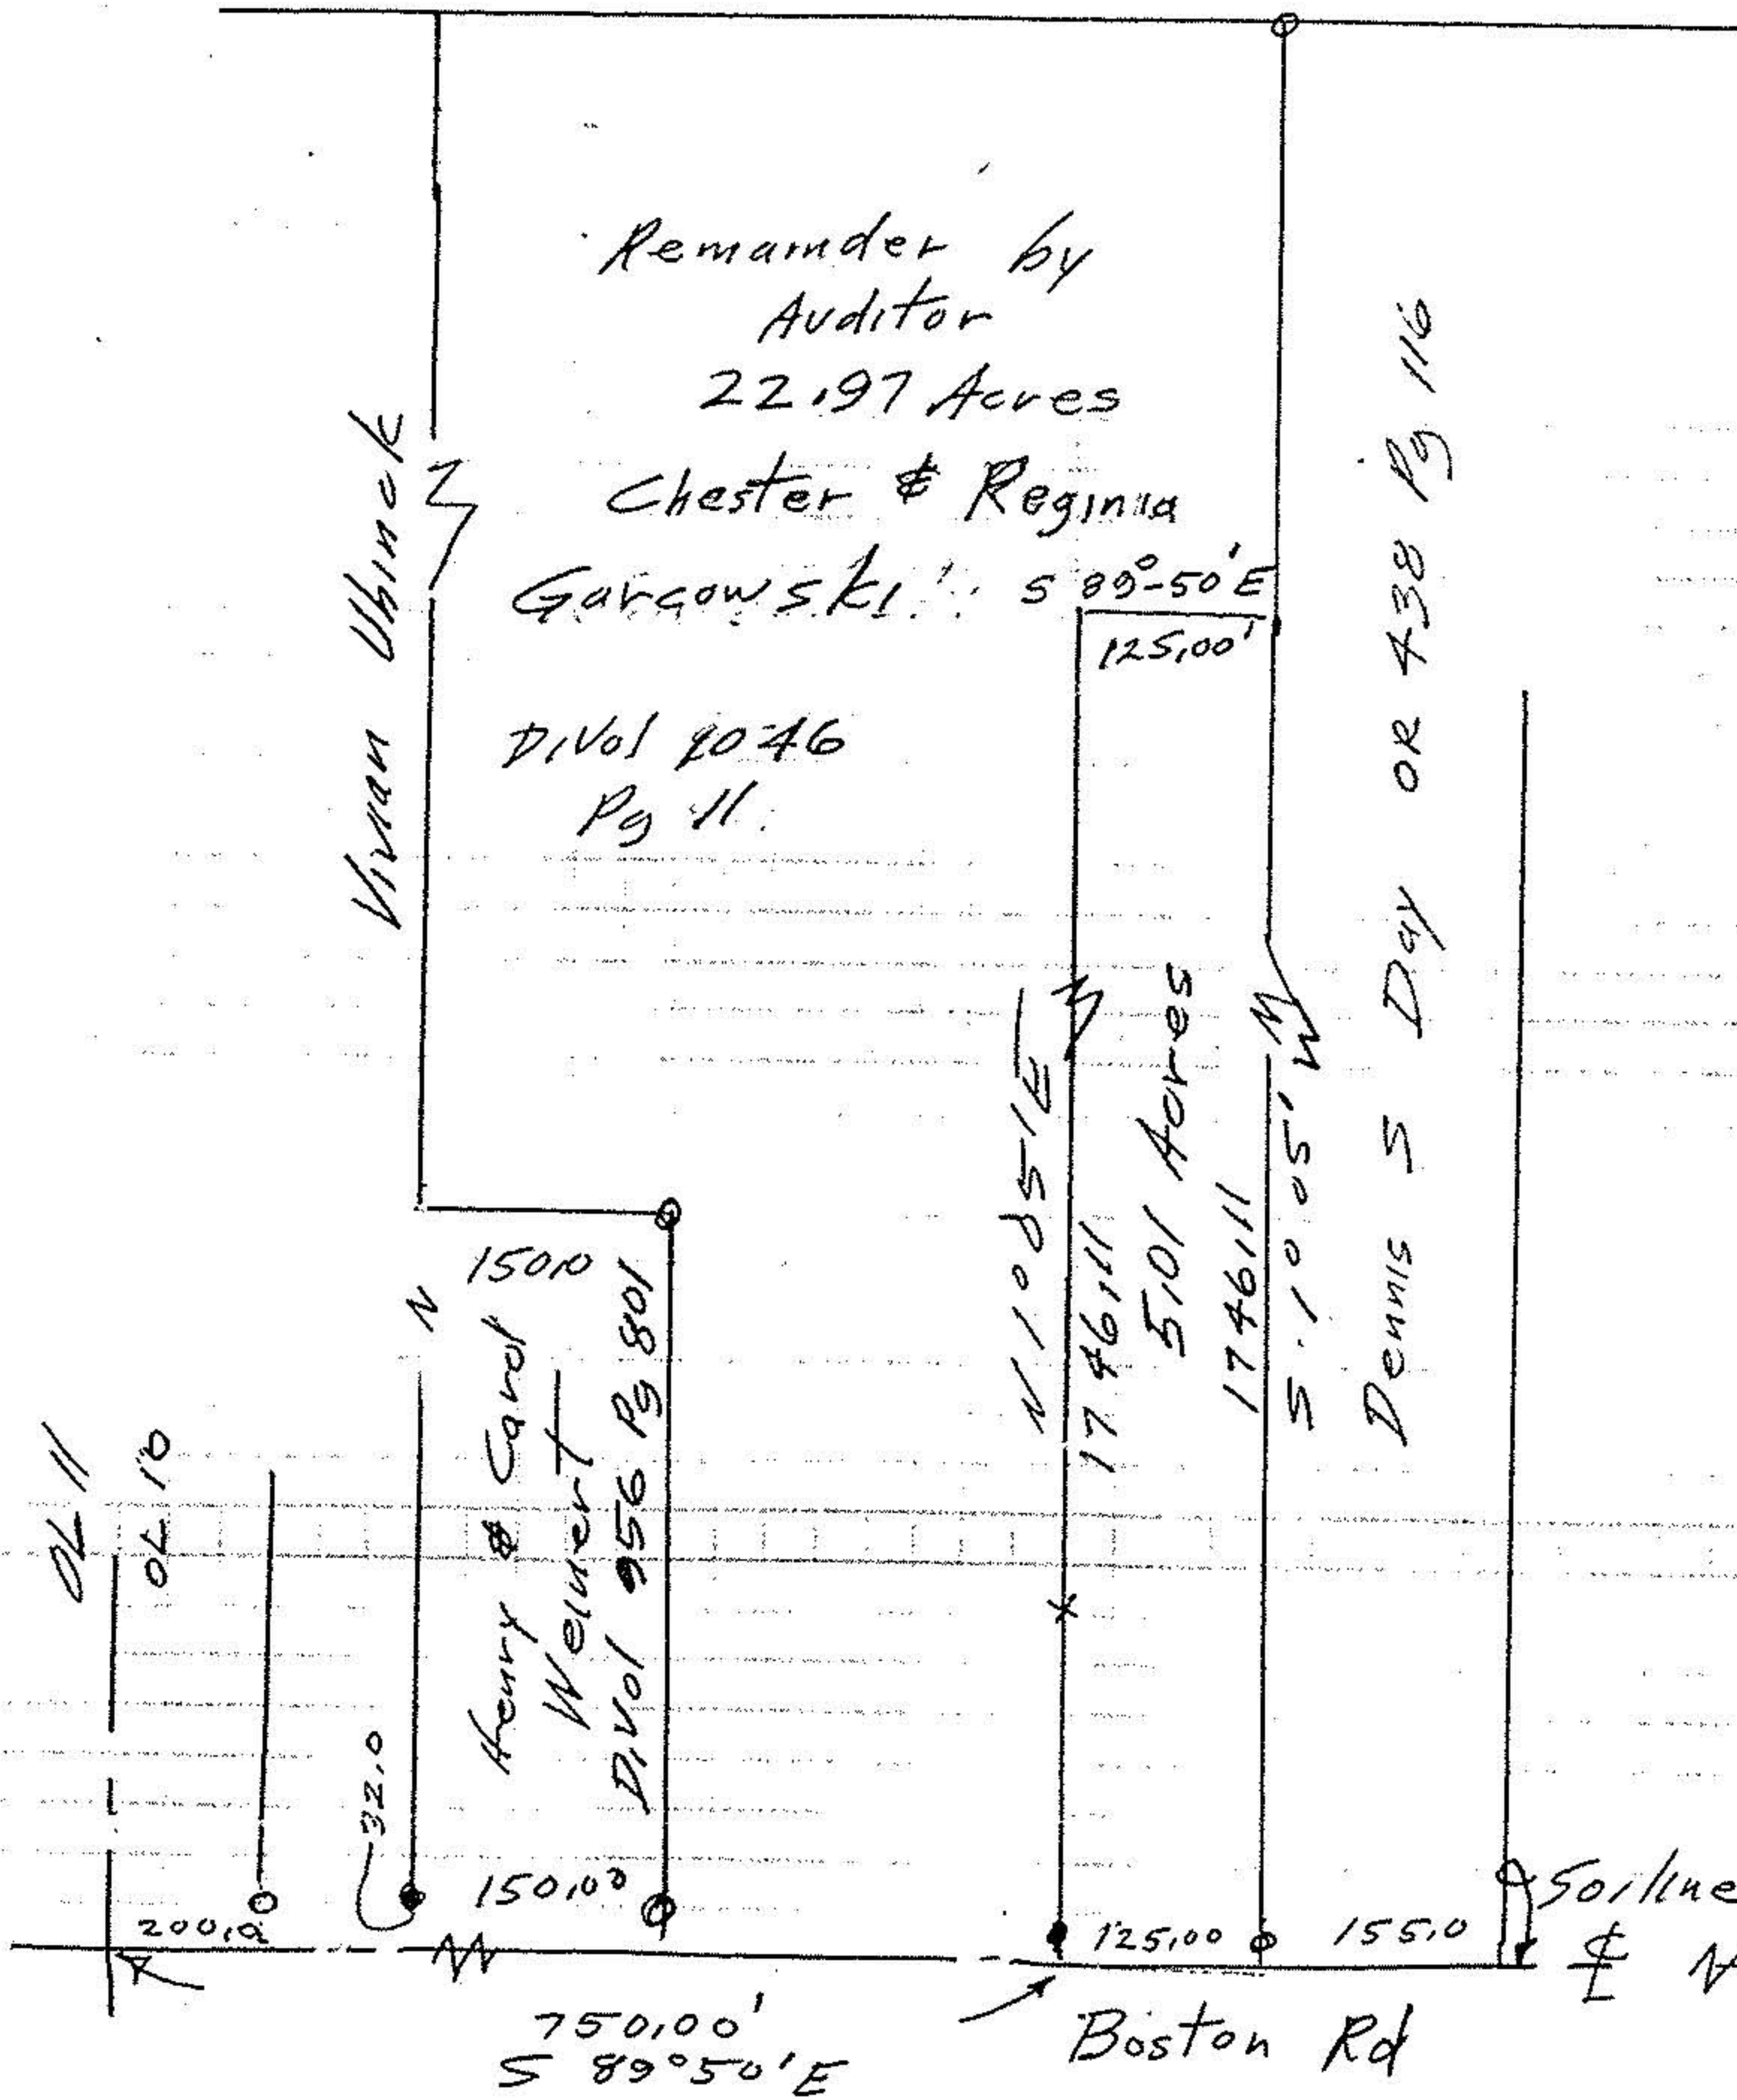

20007

APPROVED LORAIN CO. MAP DEPT.	
DATE 7-28-92	
SCALE 12-H	
BY CAROLYN FRANCIS	
VOID AFTER #	20007

- iron pipes fd
- o iron pipes set

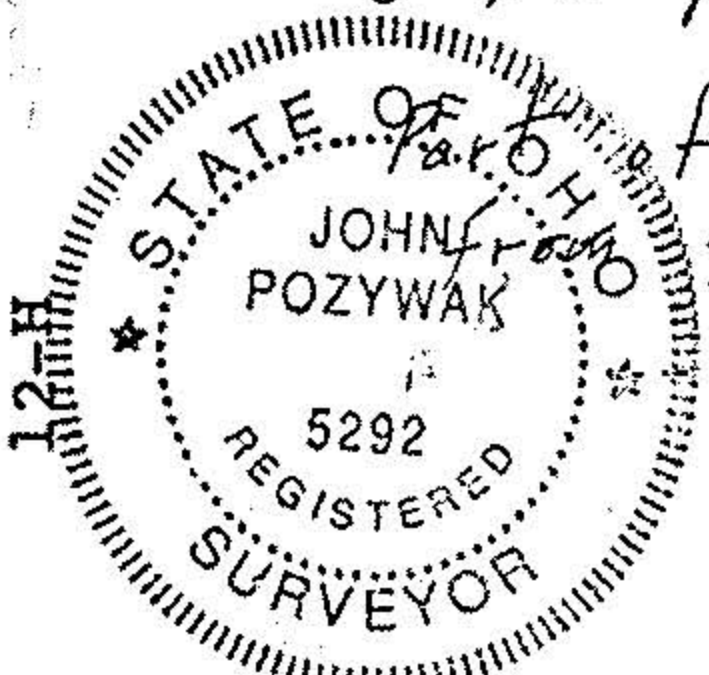

f survey data
 FB 8 Pg 38
 John Pozywak
 Reg Surveyor
 5292

Survey of a five acre
 Parcel Split

Part of Original Lot 10
 Columbia Township
 Lorain County Ohio
 Scale 1" = 200' ± 100'