



21416


APPROVED LORAIN CO. MAP DEPT
DATE 7-18-95
PAGE 12-00-014-A
BY CAROLYN FRANCIS
21416

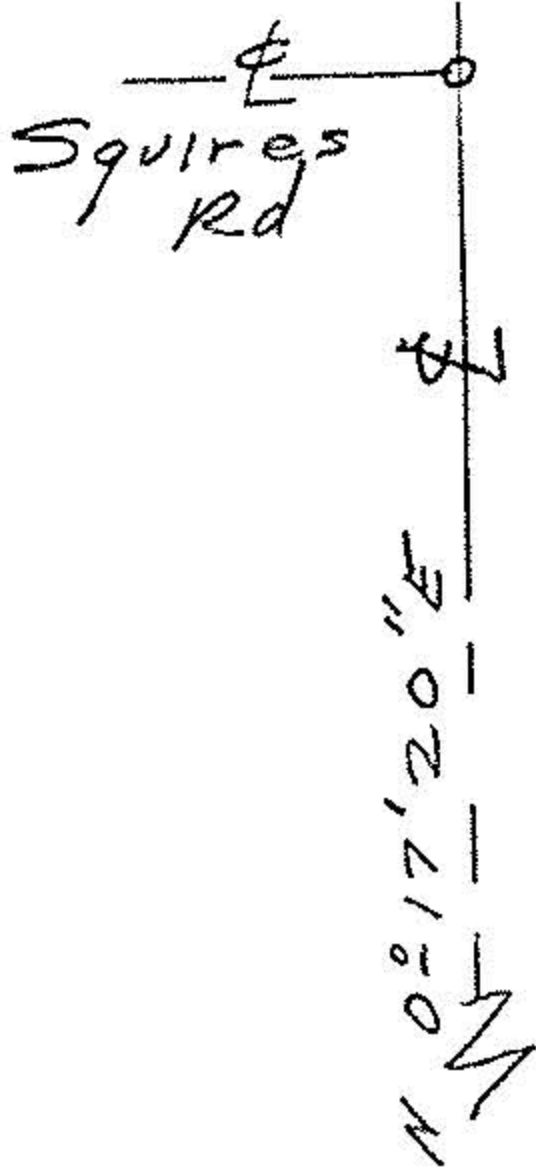

69.76 Acres remainder by Aud
Barbara E Solomon
BR 239 Pg 219

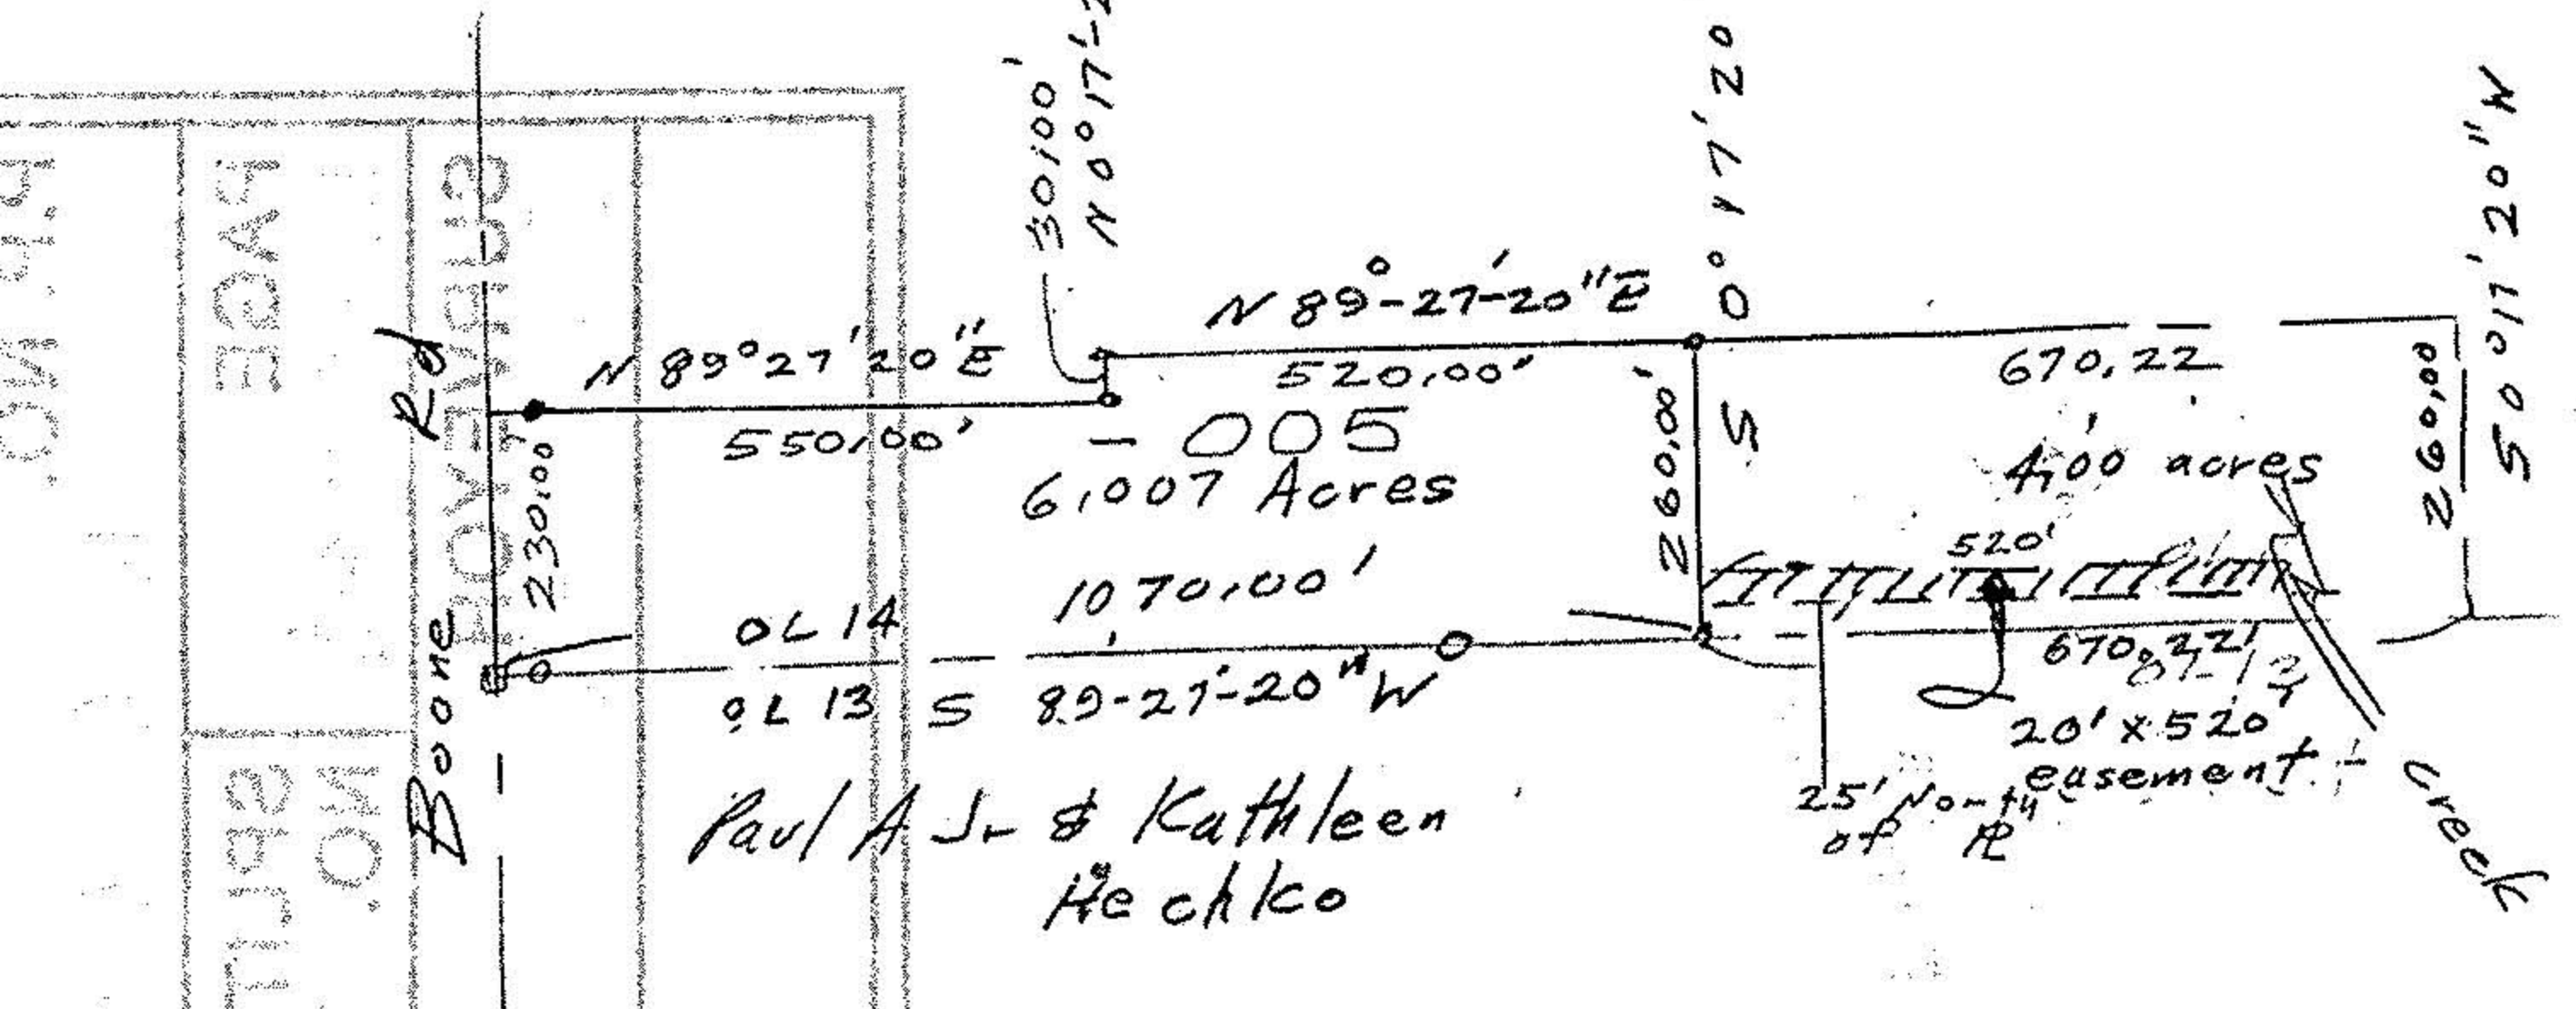

12-00-014-000-
Survey for Parcel Split
Original Lot 14
Columbia Township
Lorain County Ohio
Scale 1" = 300' Jun 23, 1995
John Pozzywak
Reg Surveyor 5292

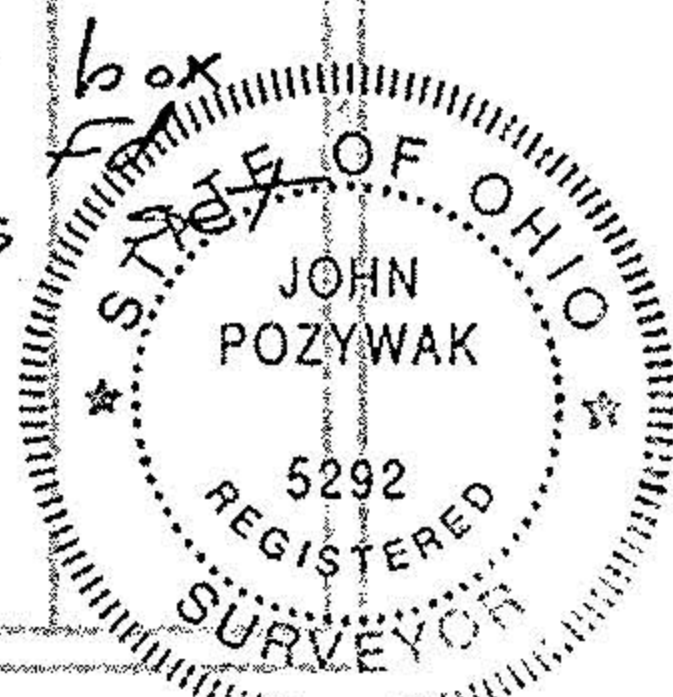

- Monument box
- Iron pin
- Iron pins