



-044

31.278 Acres  
30.809 IN O.L.5  
0.469 IN O.L.4

LORAIN COUNTY  
CUYAHOGA COUNTY

12-00-005-102 -

20733A  
APPROVED  
LORAIN CO.  
MAP DEPT.  
DATE 5-11-94  
PAGE 12-00-005 B  
BY CAROLYN  
FRANCIS  
VOID  
AFTER # 20733A

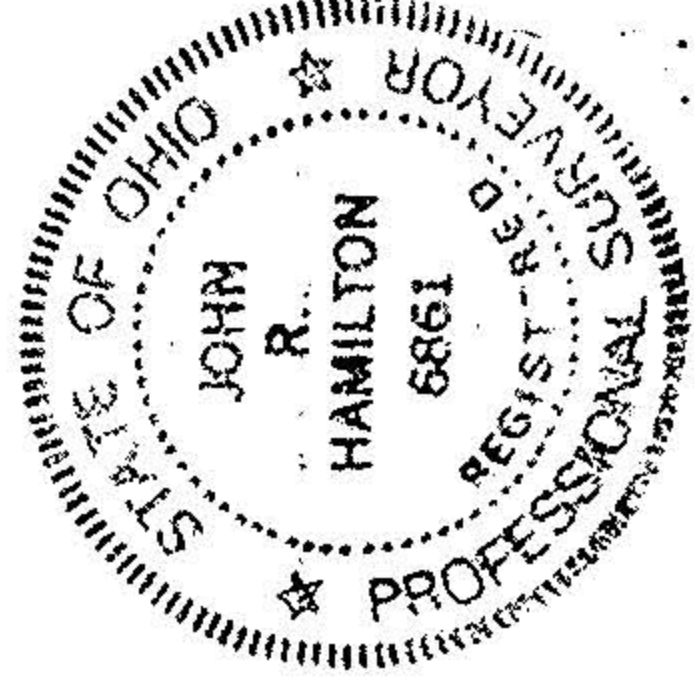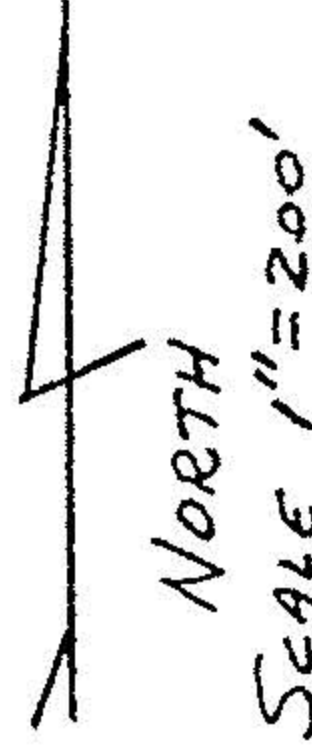

MAP OF SURVEY OF 31.278 AC. FOR L. BURLEY  
D.L. 4+5 - COLUMBIA TWP. - LORAIN CO.

SCALE: 1" = 200'


DATE: 11/87

DRAWN BY JH

APPROVED BY  
JOHN R. HAMILTON - REG. SURV. # 6861

DRAWING NUMBER



NO. 185A-11X17

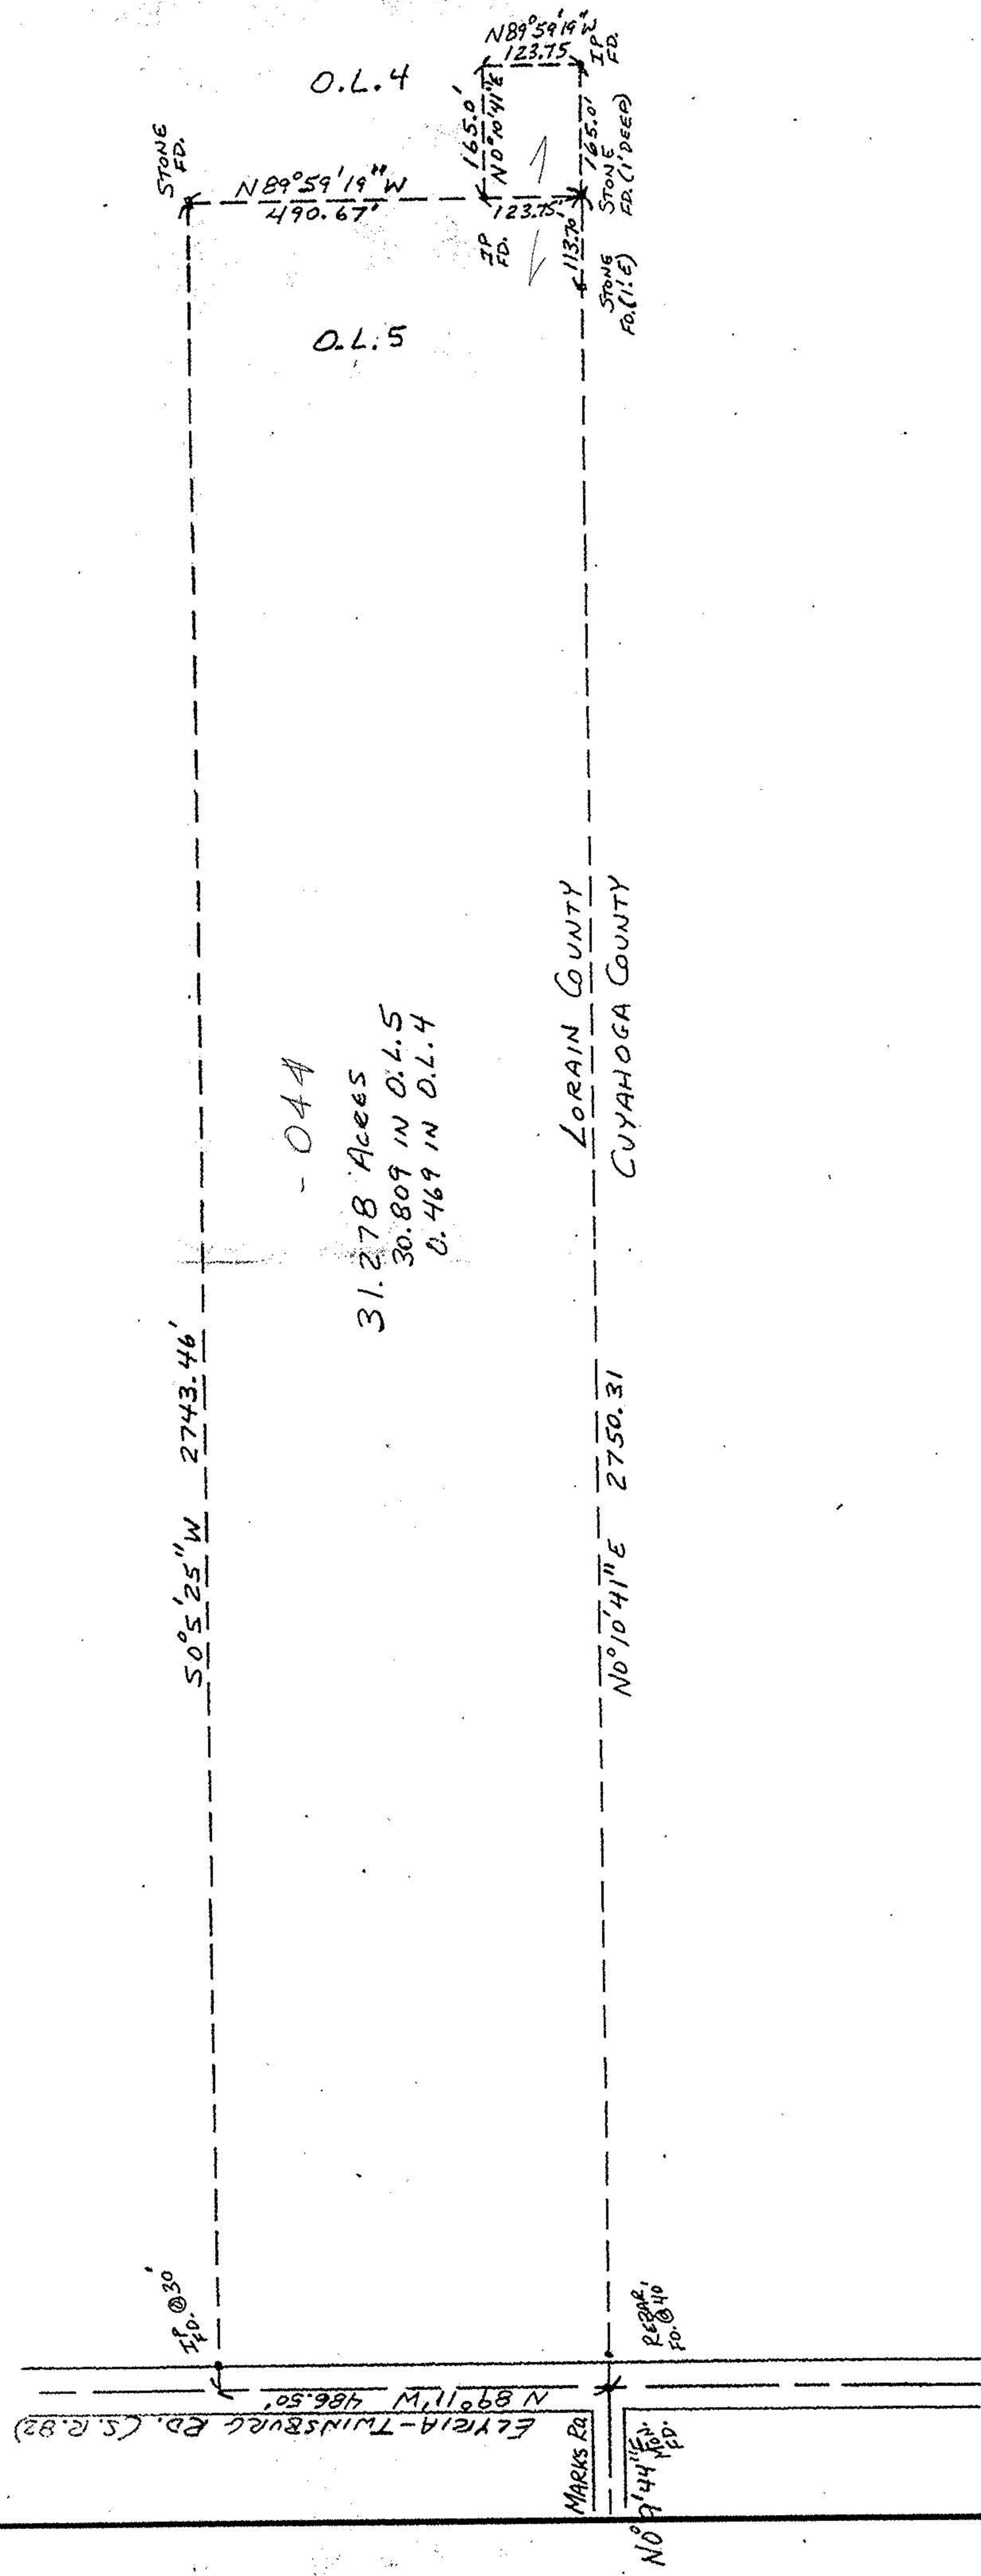

-044

31.278 Acres  
30.809 IN O.L.5  
0.469 IN O.L.4

LORAIN COUNTY  
CUYAHOGA COUNTY

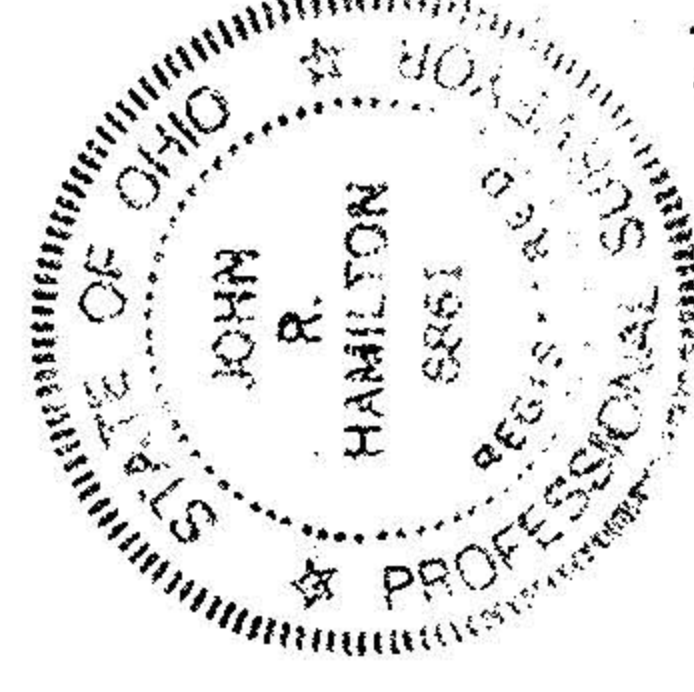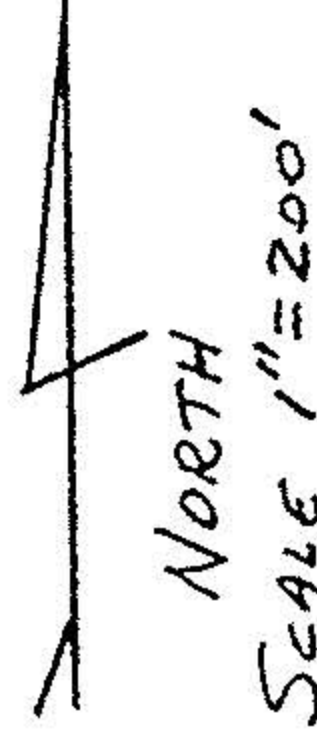

MAP OF SURVEY OF 31.278 AC. FOR L. BURLEY  
D.L. 4+5 - COLUMBIA TWP. - LORAIN CO.

SCALE: 1" = 200'

DATE: 11/87

DRAWN BY JH

APPROVED BY  
JOHN R. HAMILTON - REG. SURV. # 6861

DRAWING NUMBER

NO. 185A-11X17