

20813


APPROVED
LORAIN CO.
MAP DEPT.

DATE 5-10-94

PAGE 15-00-098-A


BY CAROLYN
FRANCIS

VOID
20813

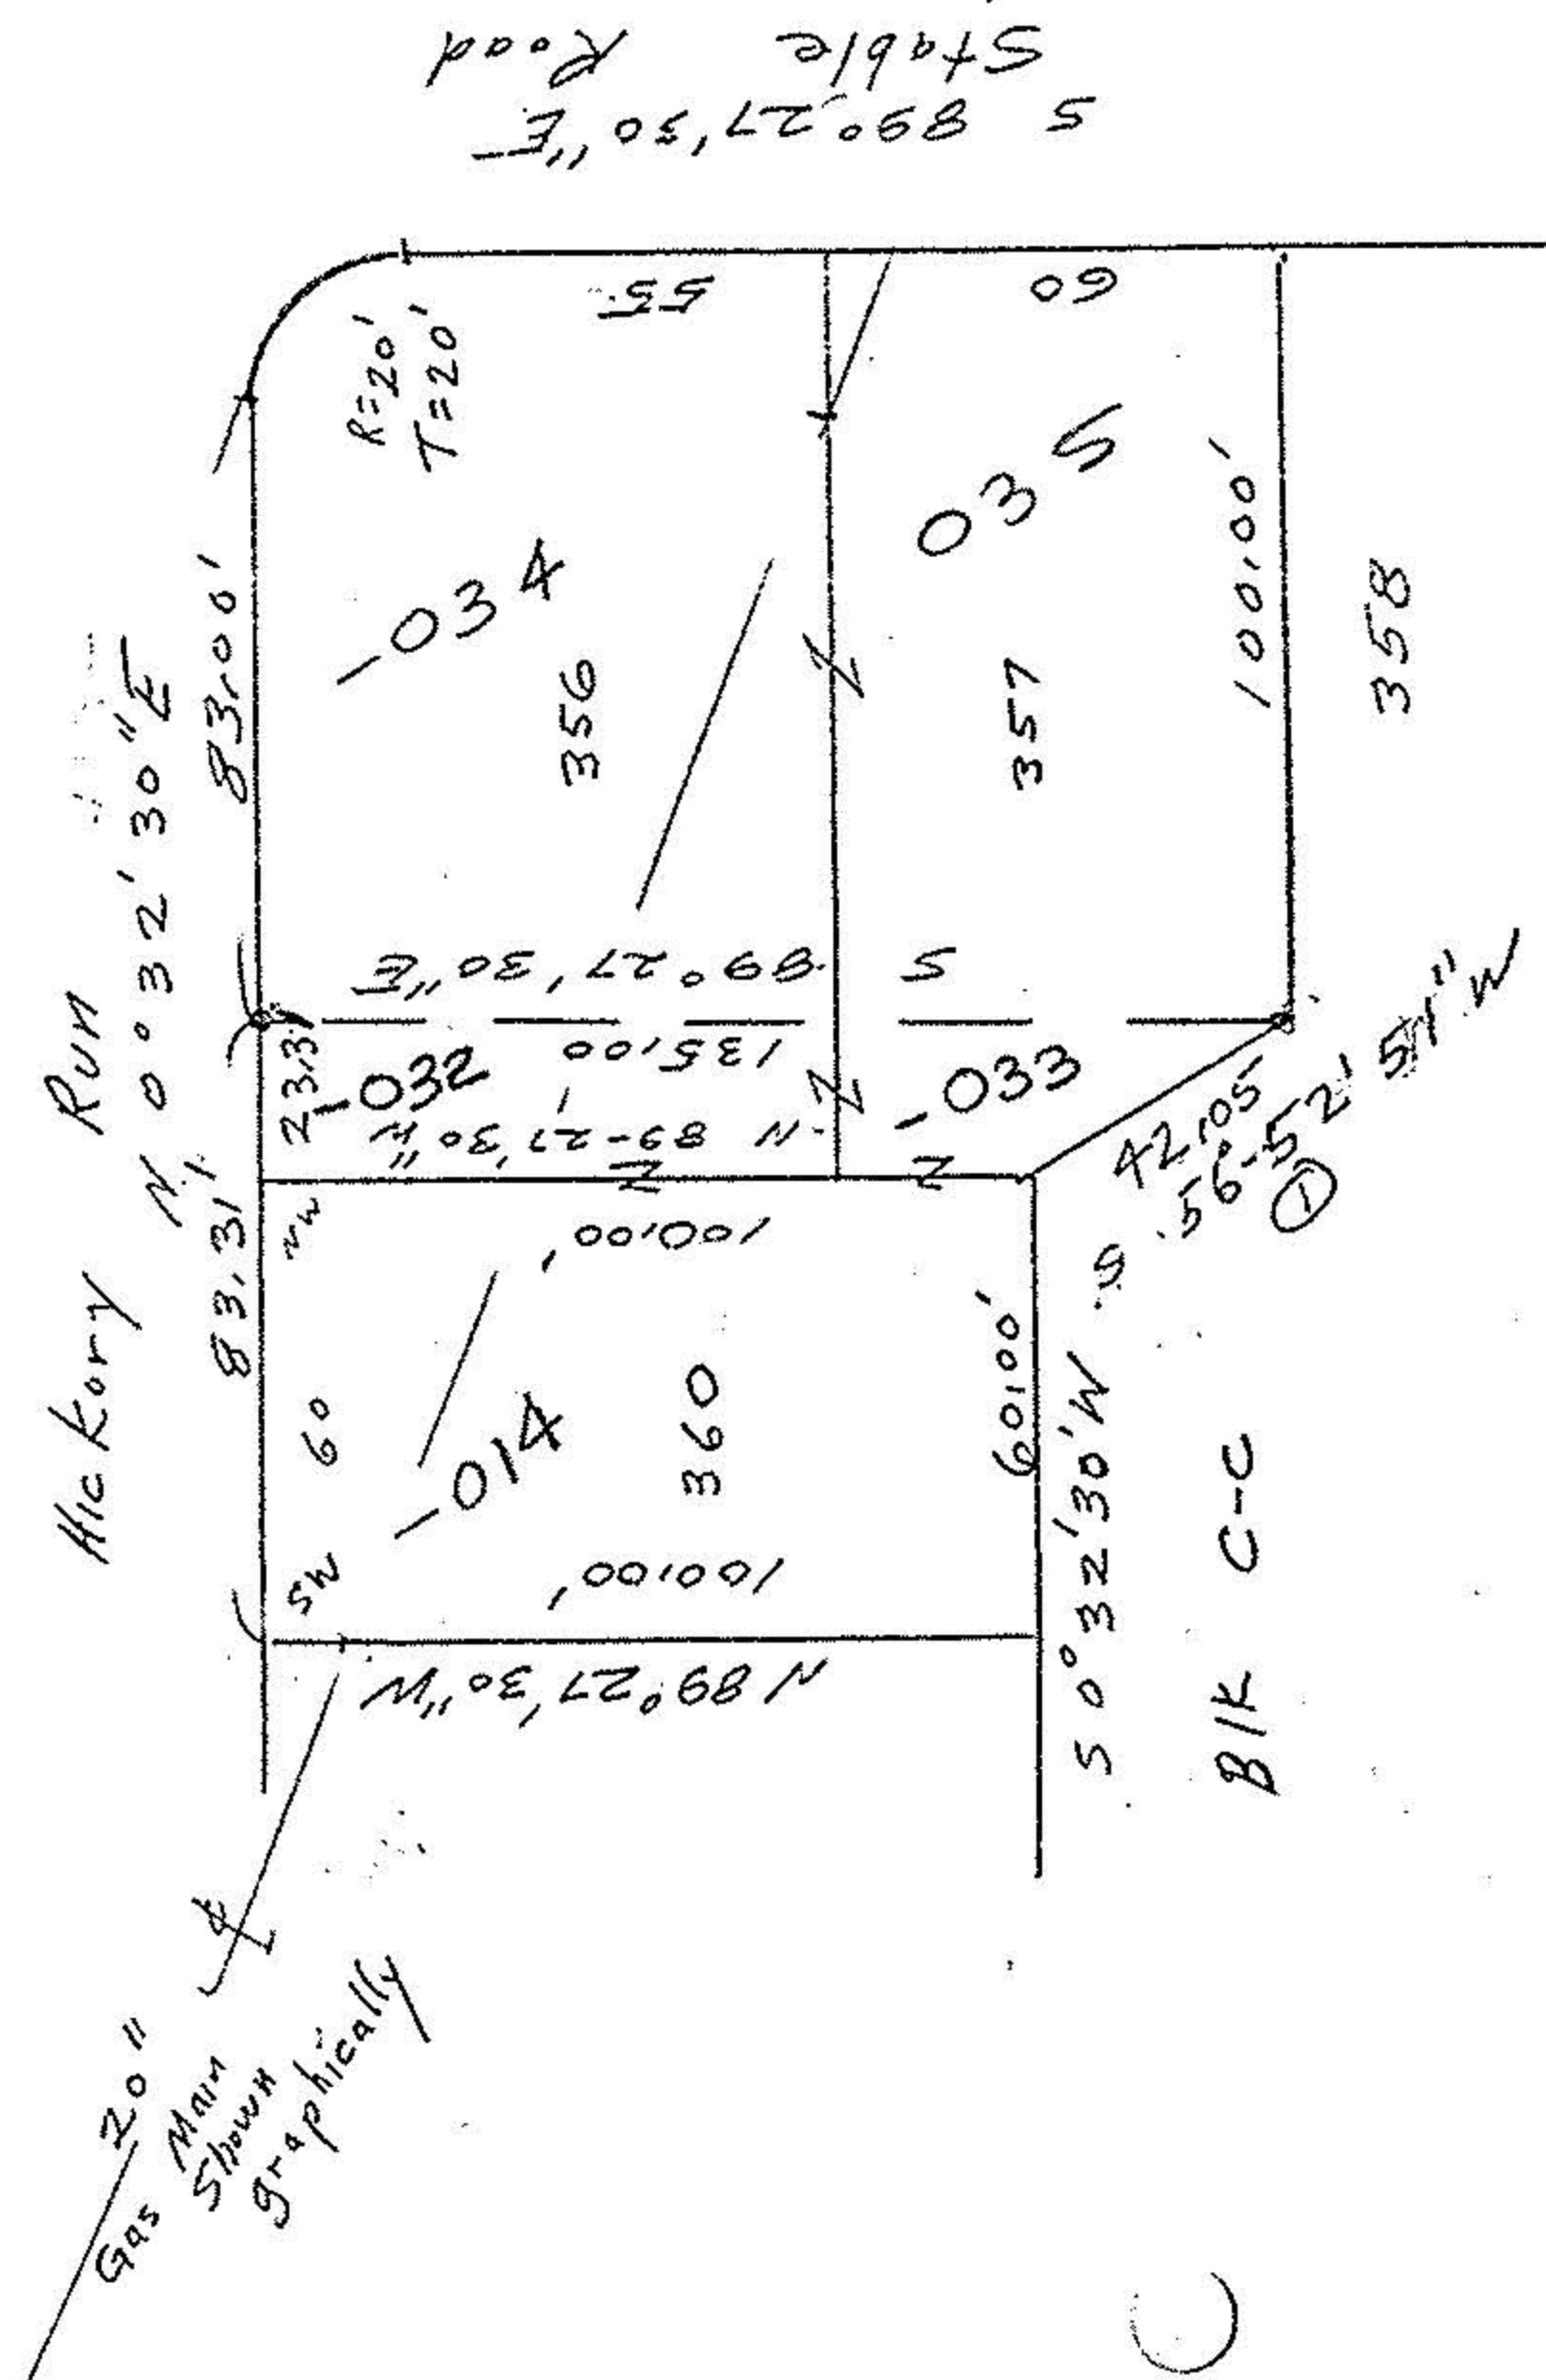

① Recorded Plat 1"
Bearing 55° 47' 41" W
0 iron pipes fd
0 iron pipes set

John Poznywak
Reg 5292

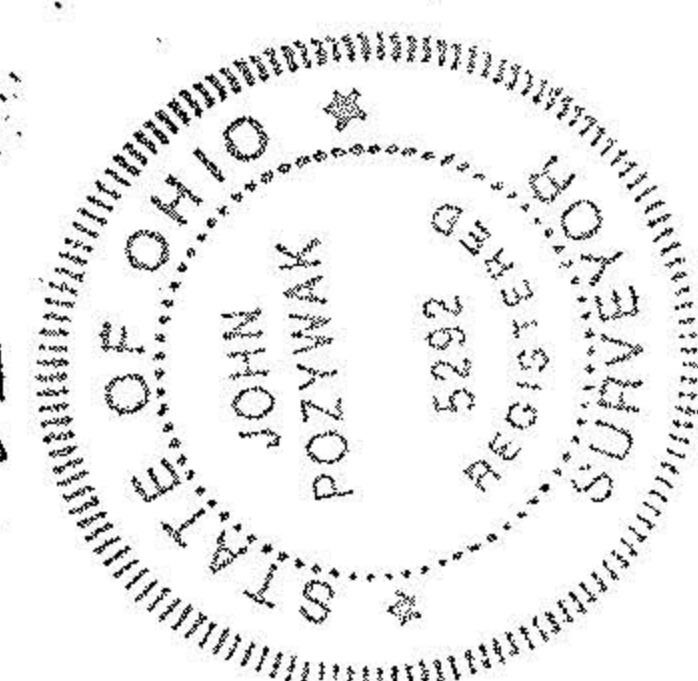

Parcel split of sublots 356 & 357
Pleasant Run Village Phase 1
Plat Volume 27 pages 16-19
Original Lot 98 La Grange Township
Lorain County Ohio
Scale 1"=50' April 1994
May 5, 1994

Bernard J. Coyer II