



SURVEY

PART OF SUBLOTS NOS. 153 & 158
OF
AND
ALL OF SUBLOTS NOS. 154 TO 157
IN
WEST SHORE SUBDIVISION BLOCK "E"

IN
THE CITY OF SHEFFIELD LAKE
LORAIN COUNTY, OHIO
FOR
GERTZ-THOMPSON BUILDERS
BY

THE HENRY G. REITZ ENGINEERING CO.
BY *Donald E. Woike* MACE PRES.
DONALD E. WOIKE, REG. SUR. NO. 5547
SCALE: 1" = 20' MARCH, 1994

● DENOTES 5/8" CAPPED IRON PIN SET

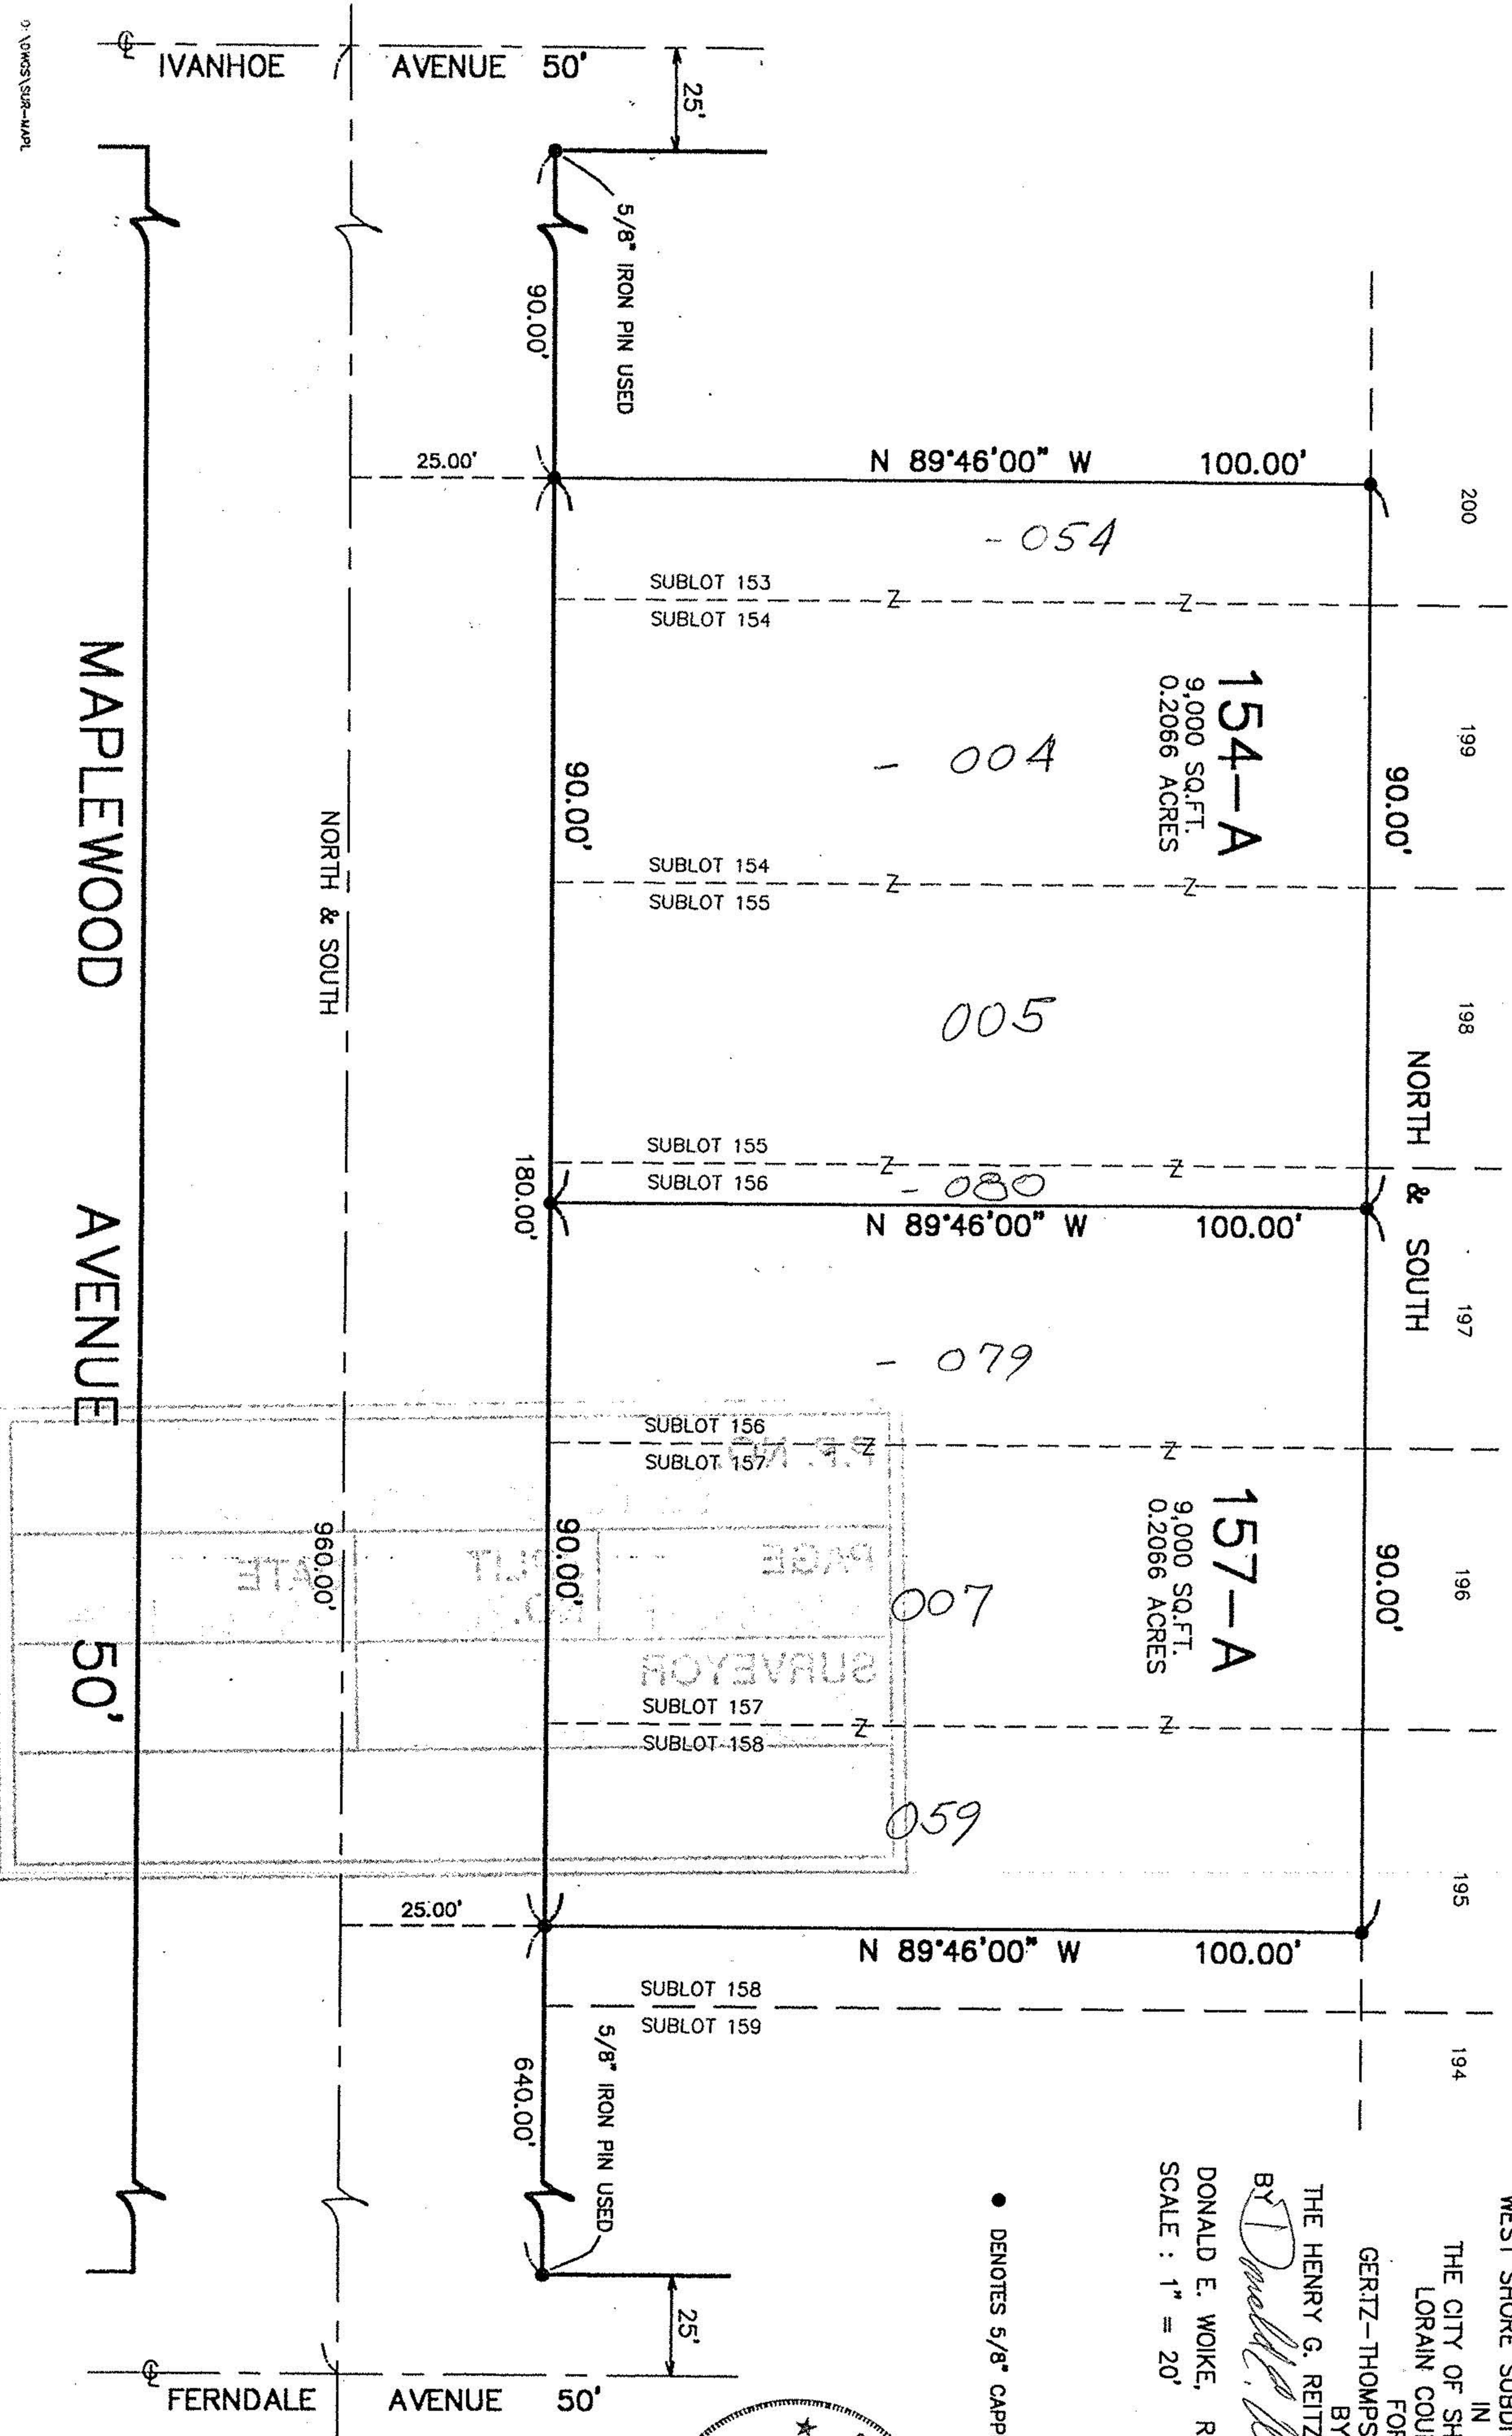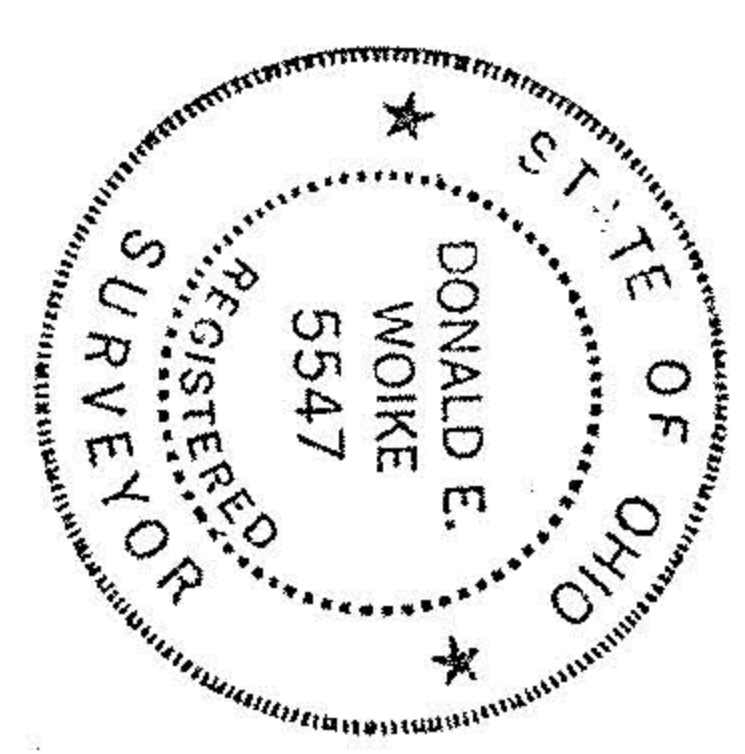

20841

APPROVED
LORAIN CO.
MAP DEPT.

DATE 5-10-94

PAGE 3-00-038 JB

BY *Donald E. Woike*

NO. 20841

DATE 5-10-94