



#4198

SURVEY OF SUBLOTS 90 THRU. 105 COVE BEACH ALLT.
PLAT VOL. 11 P. 11 AND PART OF O.L. 33 VILLAGE OF
SHEFFIELD LAKE LORAIN COUNTY STATE OF OHIO

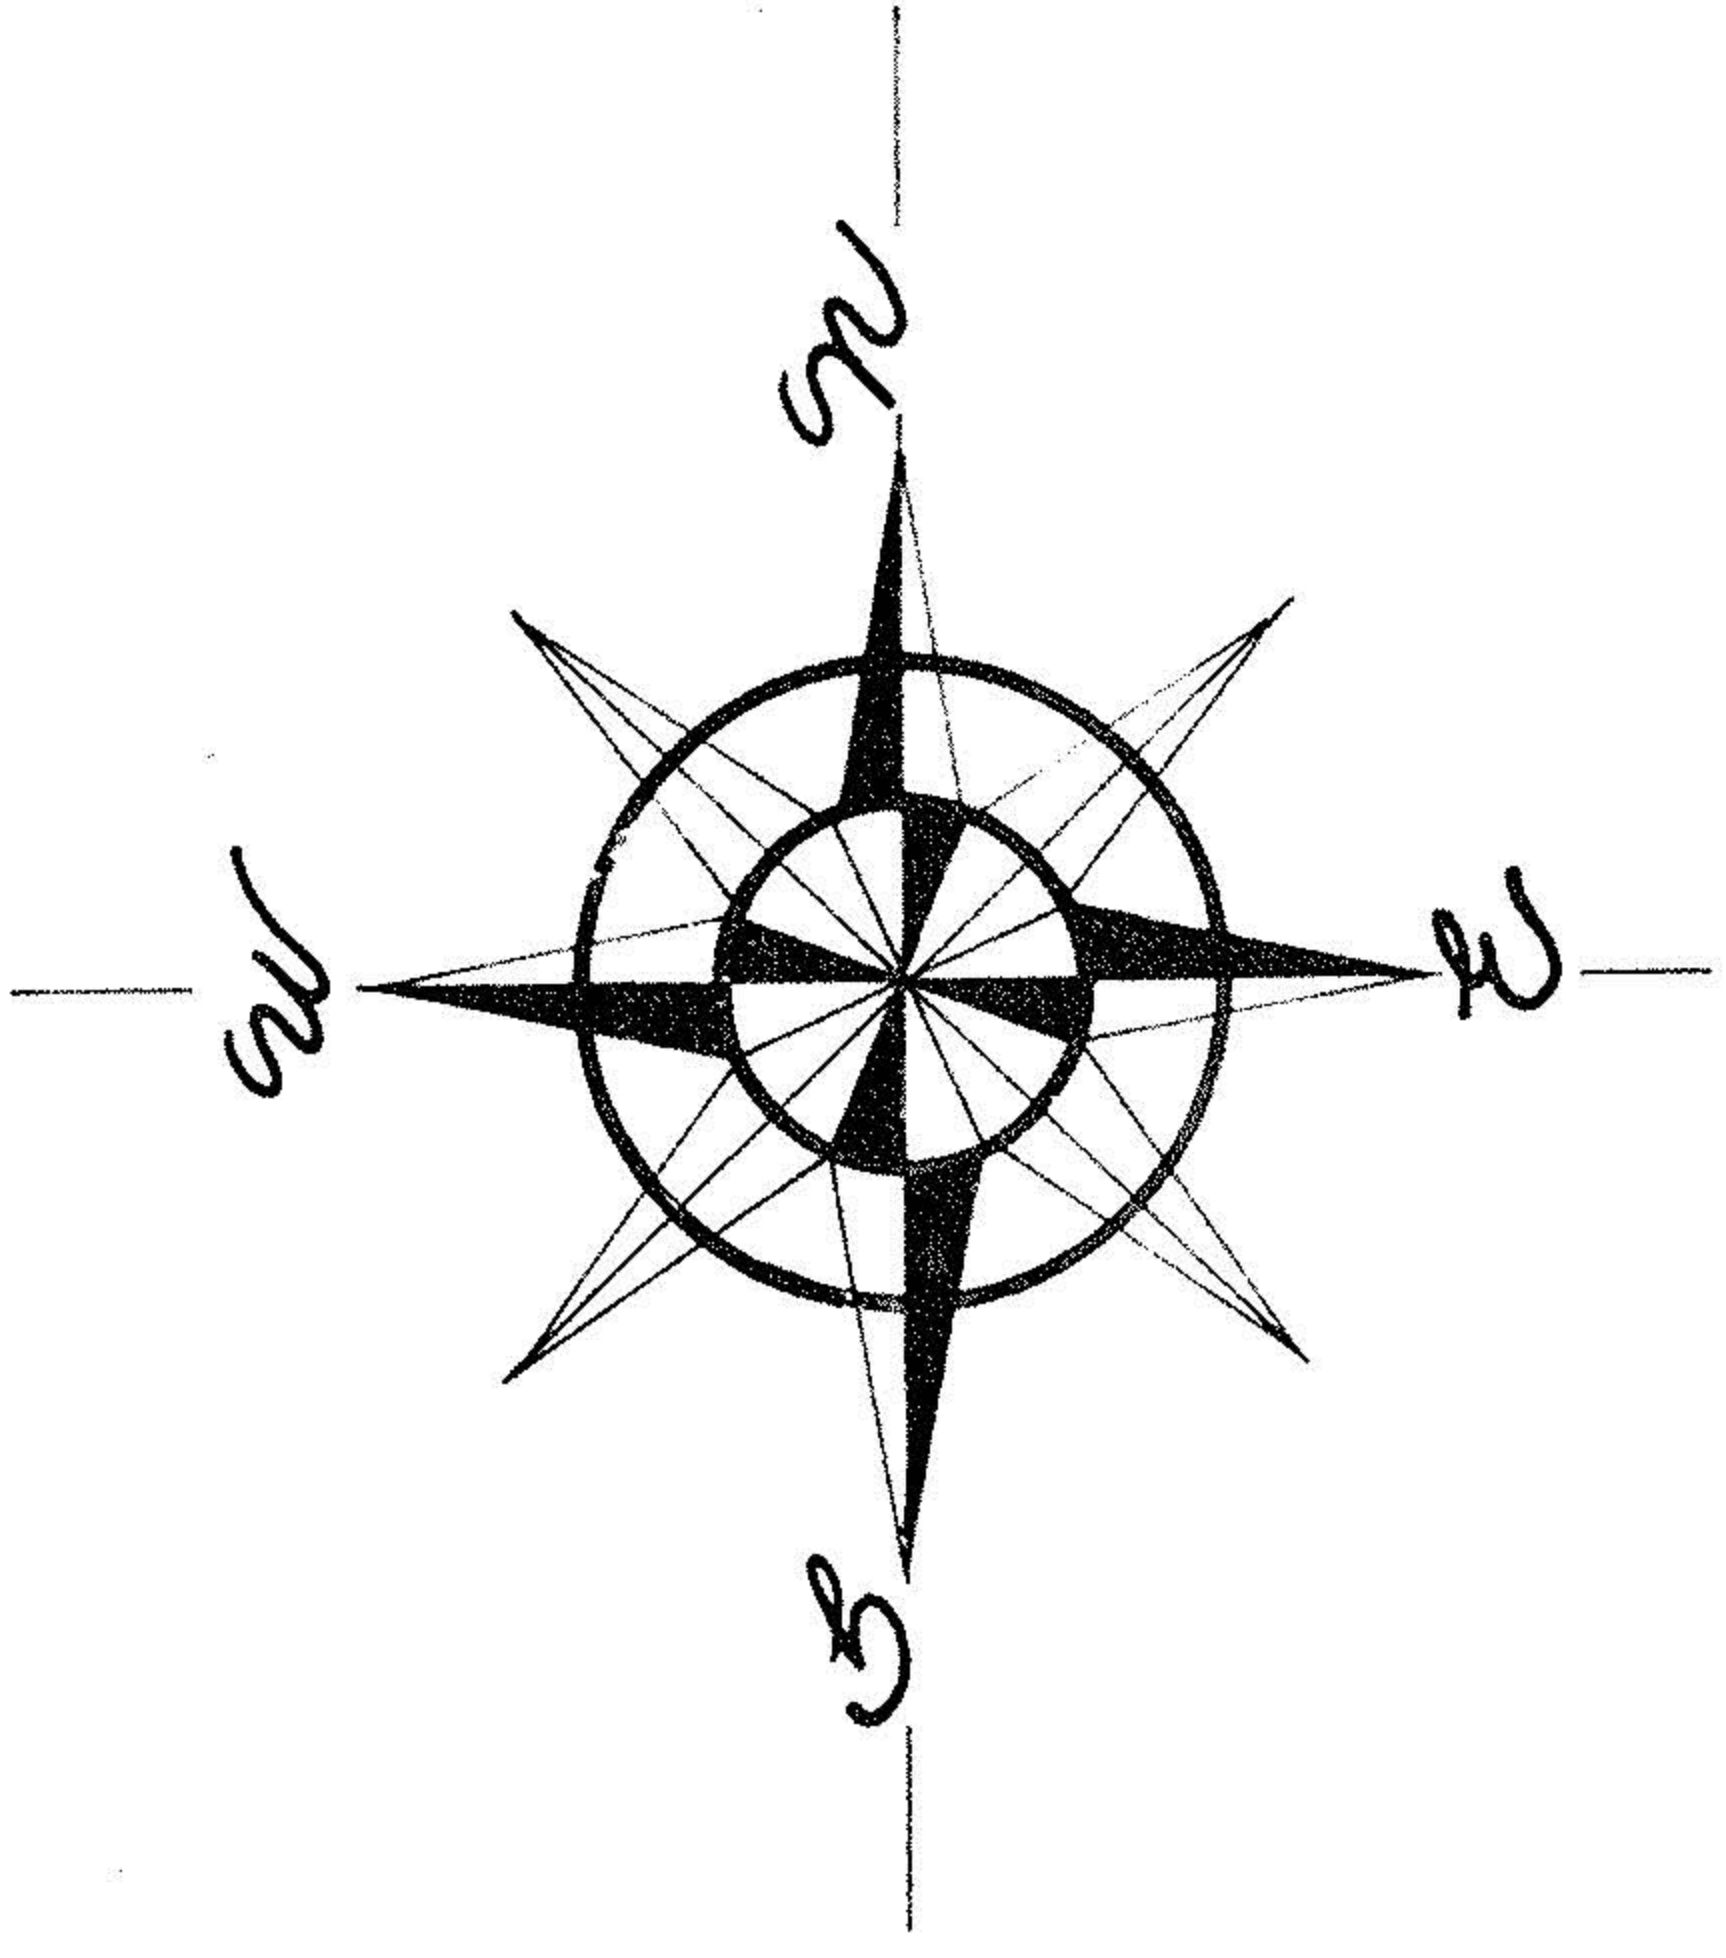

PREPARED BY
JAMES H. SCHMIDT
 REGISTERED SURVEYOR
 ELYRIA OHIO

PREPARED FOR
MARTIN PAPE
 SHEFFIELD LAKE OHIO

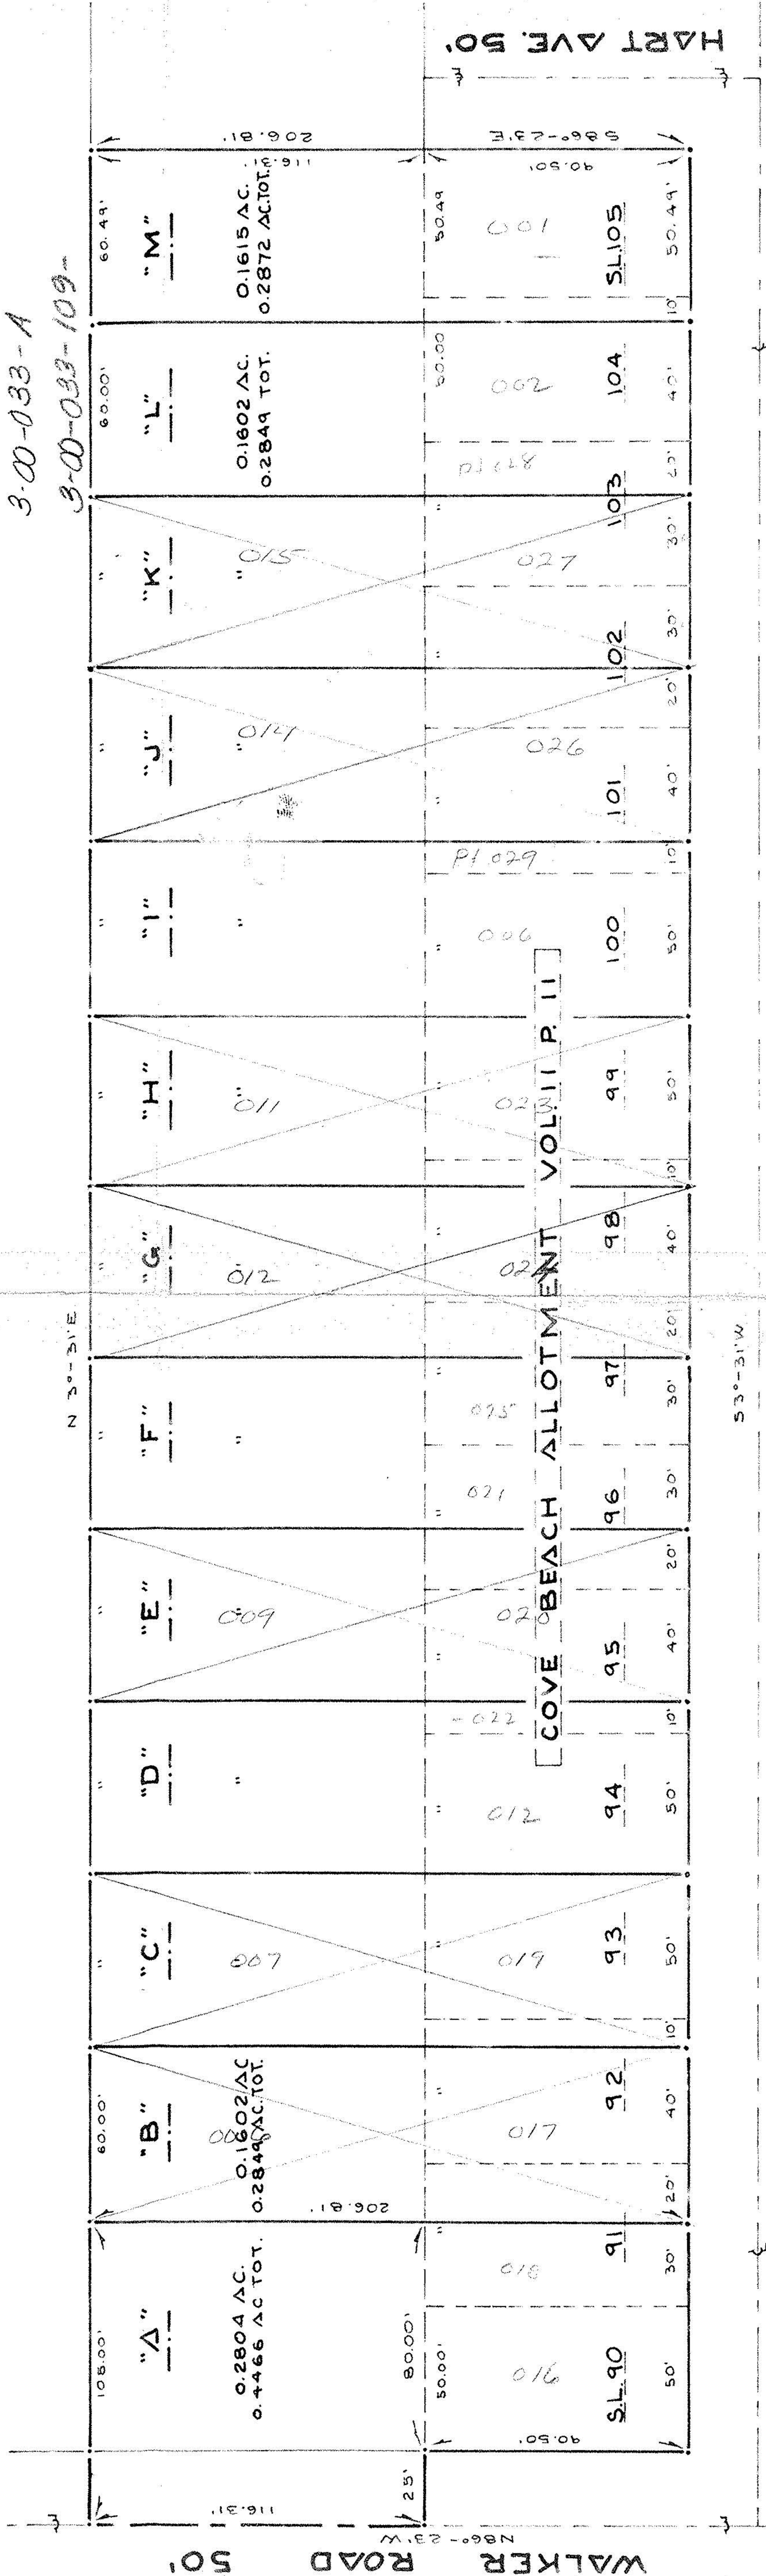

COVE BEACH AVENUE 48'