



ELYRIA - TWINSBURG ROAD

S.R. 82

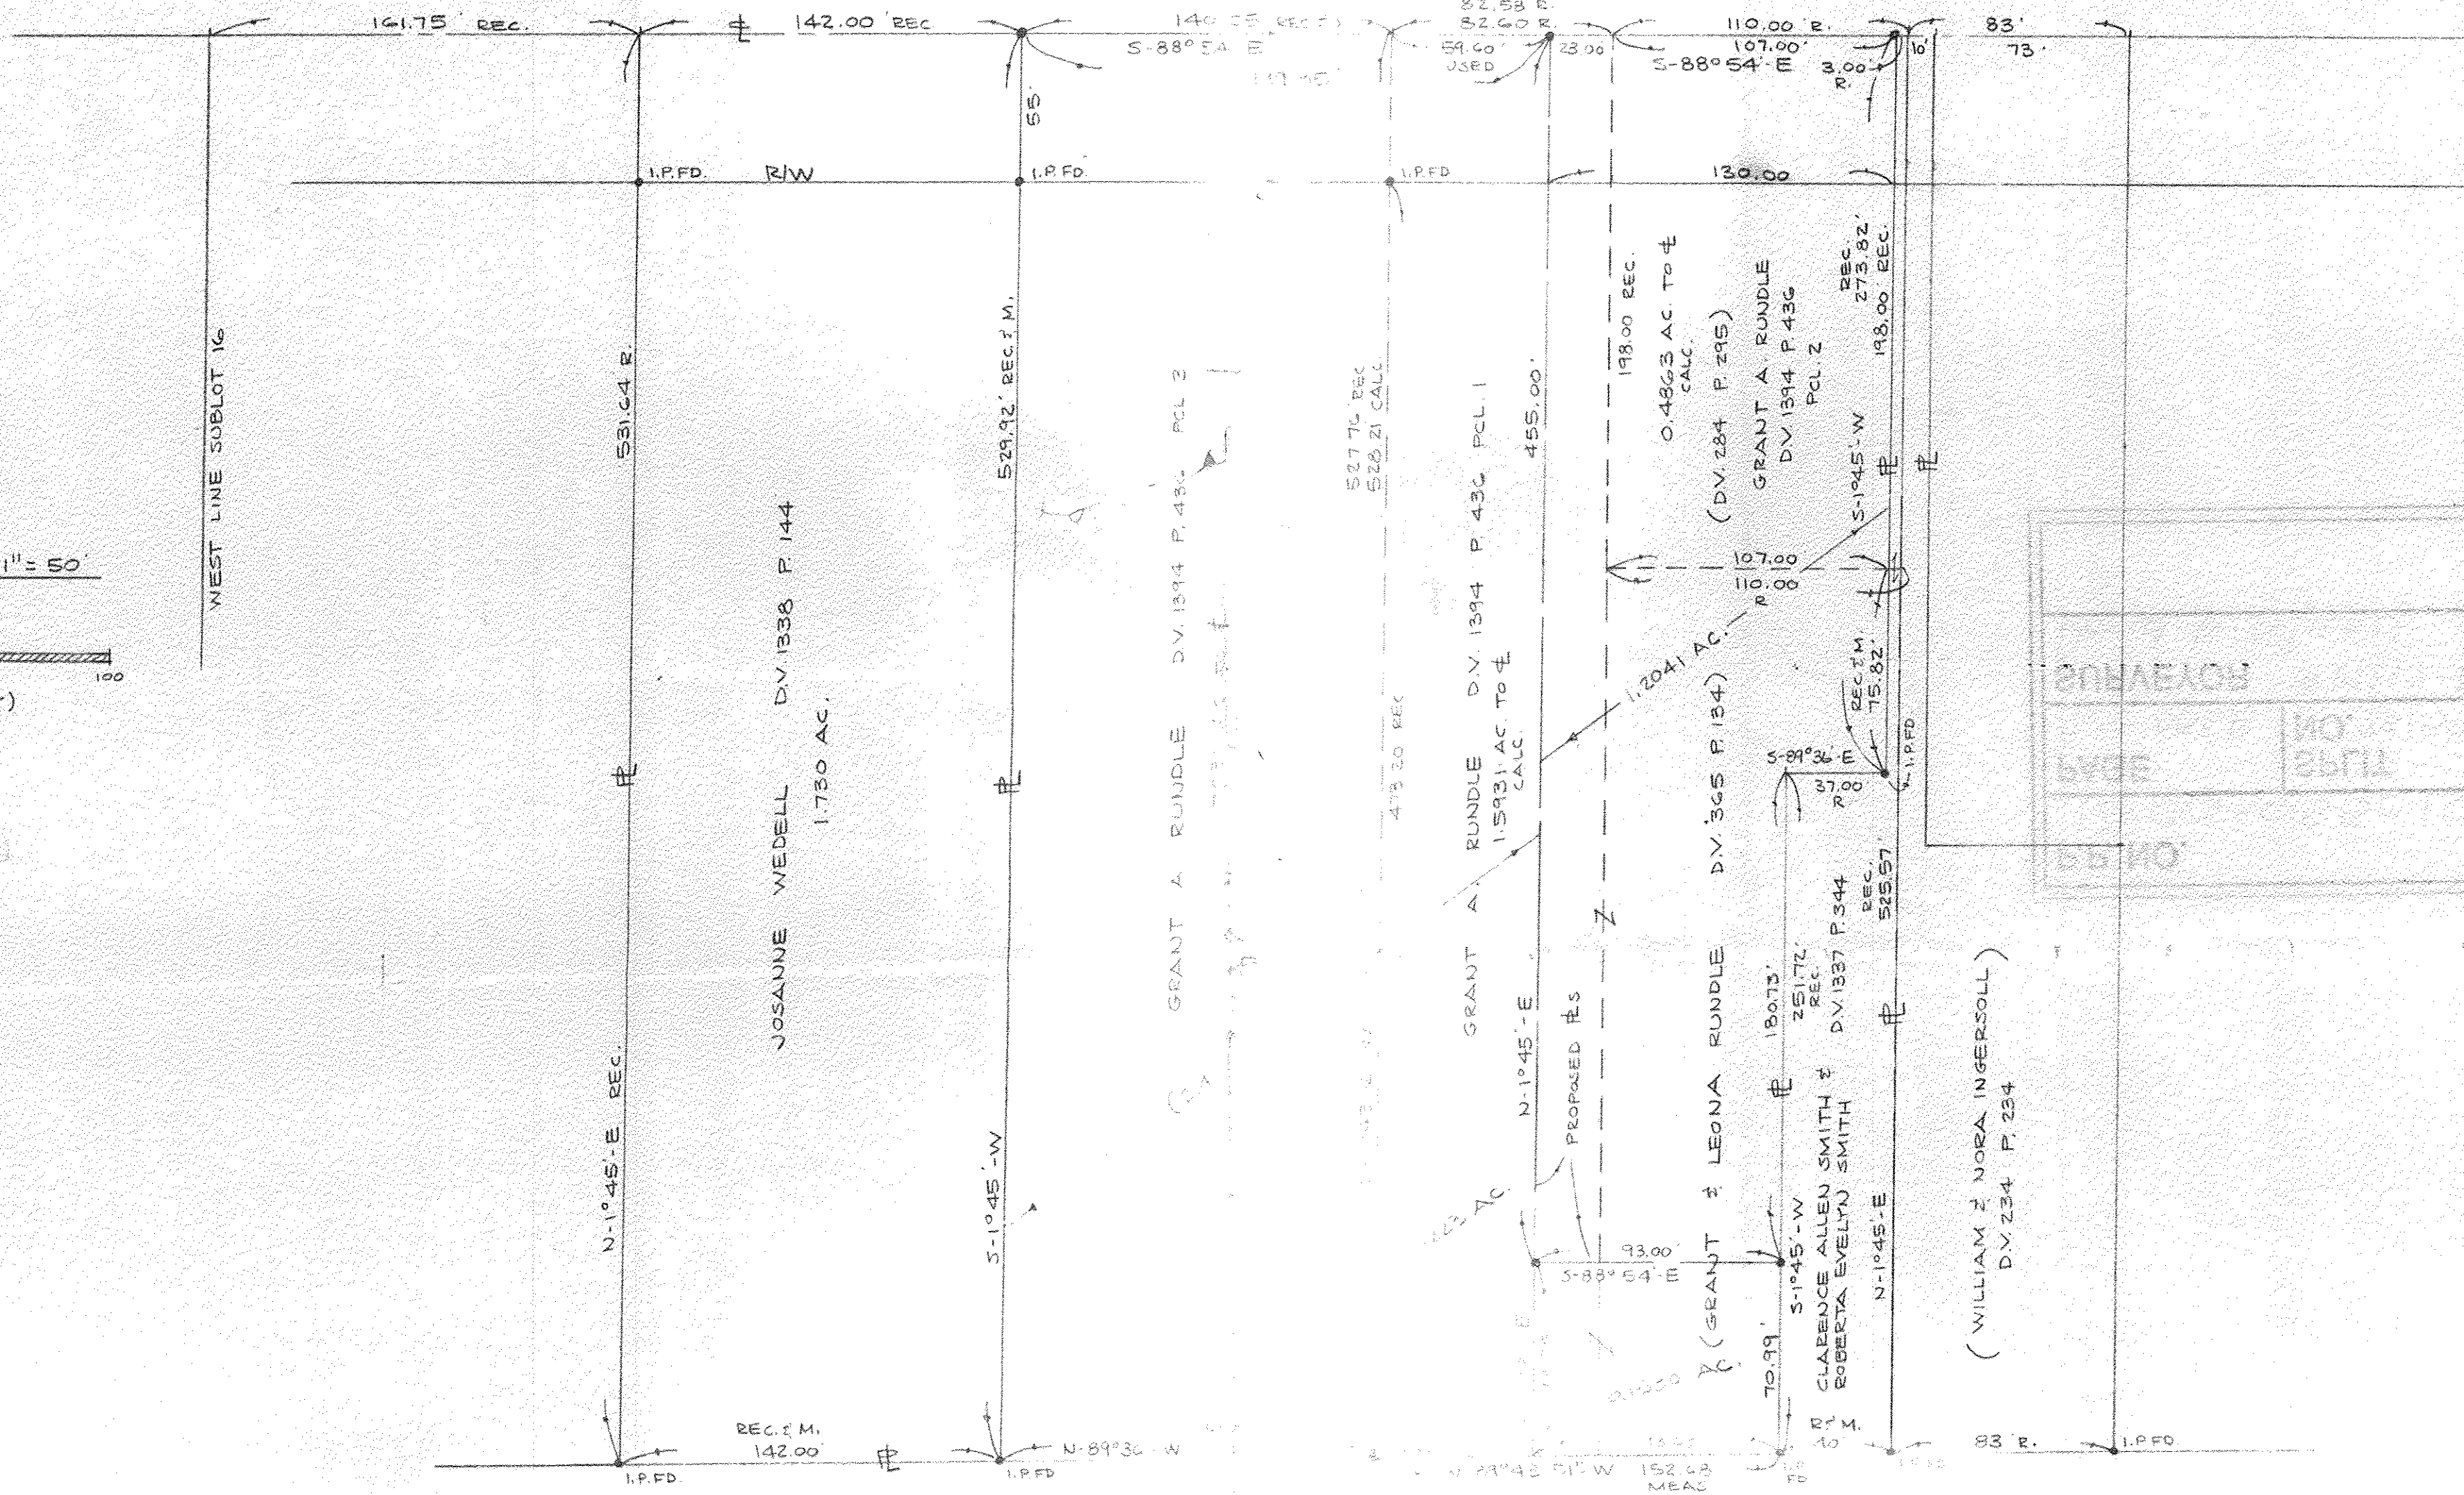

RONALD H. REISINGER
 REISINGER
 DV 1376

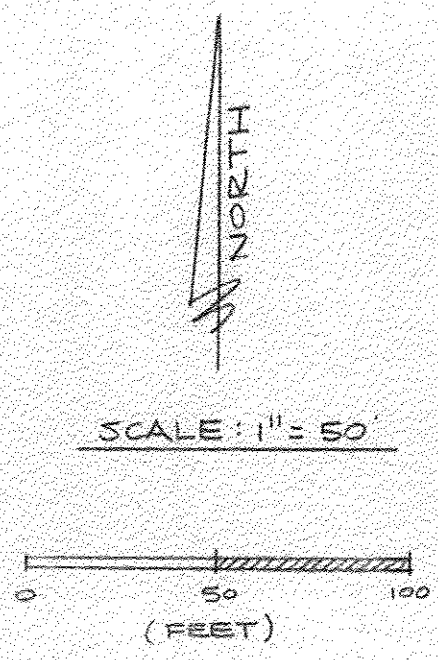

David L. Flaall
 REG. SURVEYOR NO. 6337

BOUNDARY SURVEY

PART OF COLUMBIA TOWNSHIP LOT 55
 TOWNSHIP OF COLUMBIA COUNTY OF LORAIN STATE OF OHIO

PREPARED BY
 KE ASSOCIATES INC.
 EXP. SURV. REG. SURVEYORS

#22159-D

APPROVED
 LORAIN CO.
 MAP DEPT.
 DATE 5-13-97
 PAGE 12-00-05515
 BY R. Bell
 VOID AFTER # 22159-D