


SURVEY MAP

PART OF ORIGINAL LOT NO. 57
 TOWNSHIP OF COLUMBIA
 COUNTY OF LORAIN - STATE OF OHIO

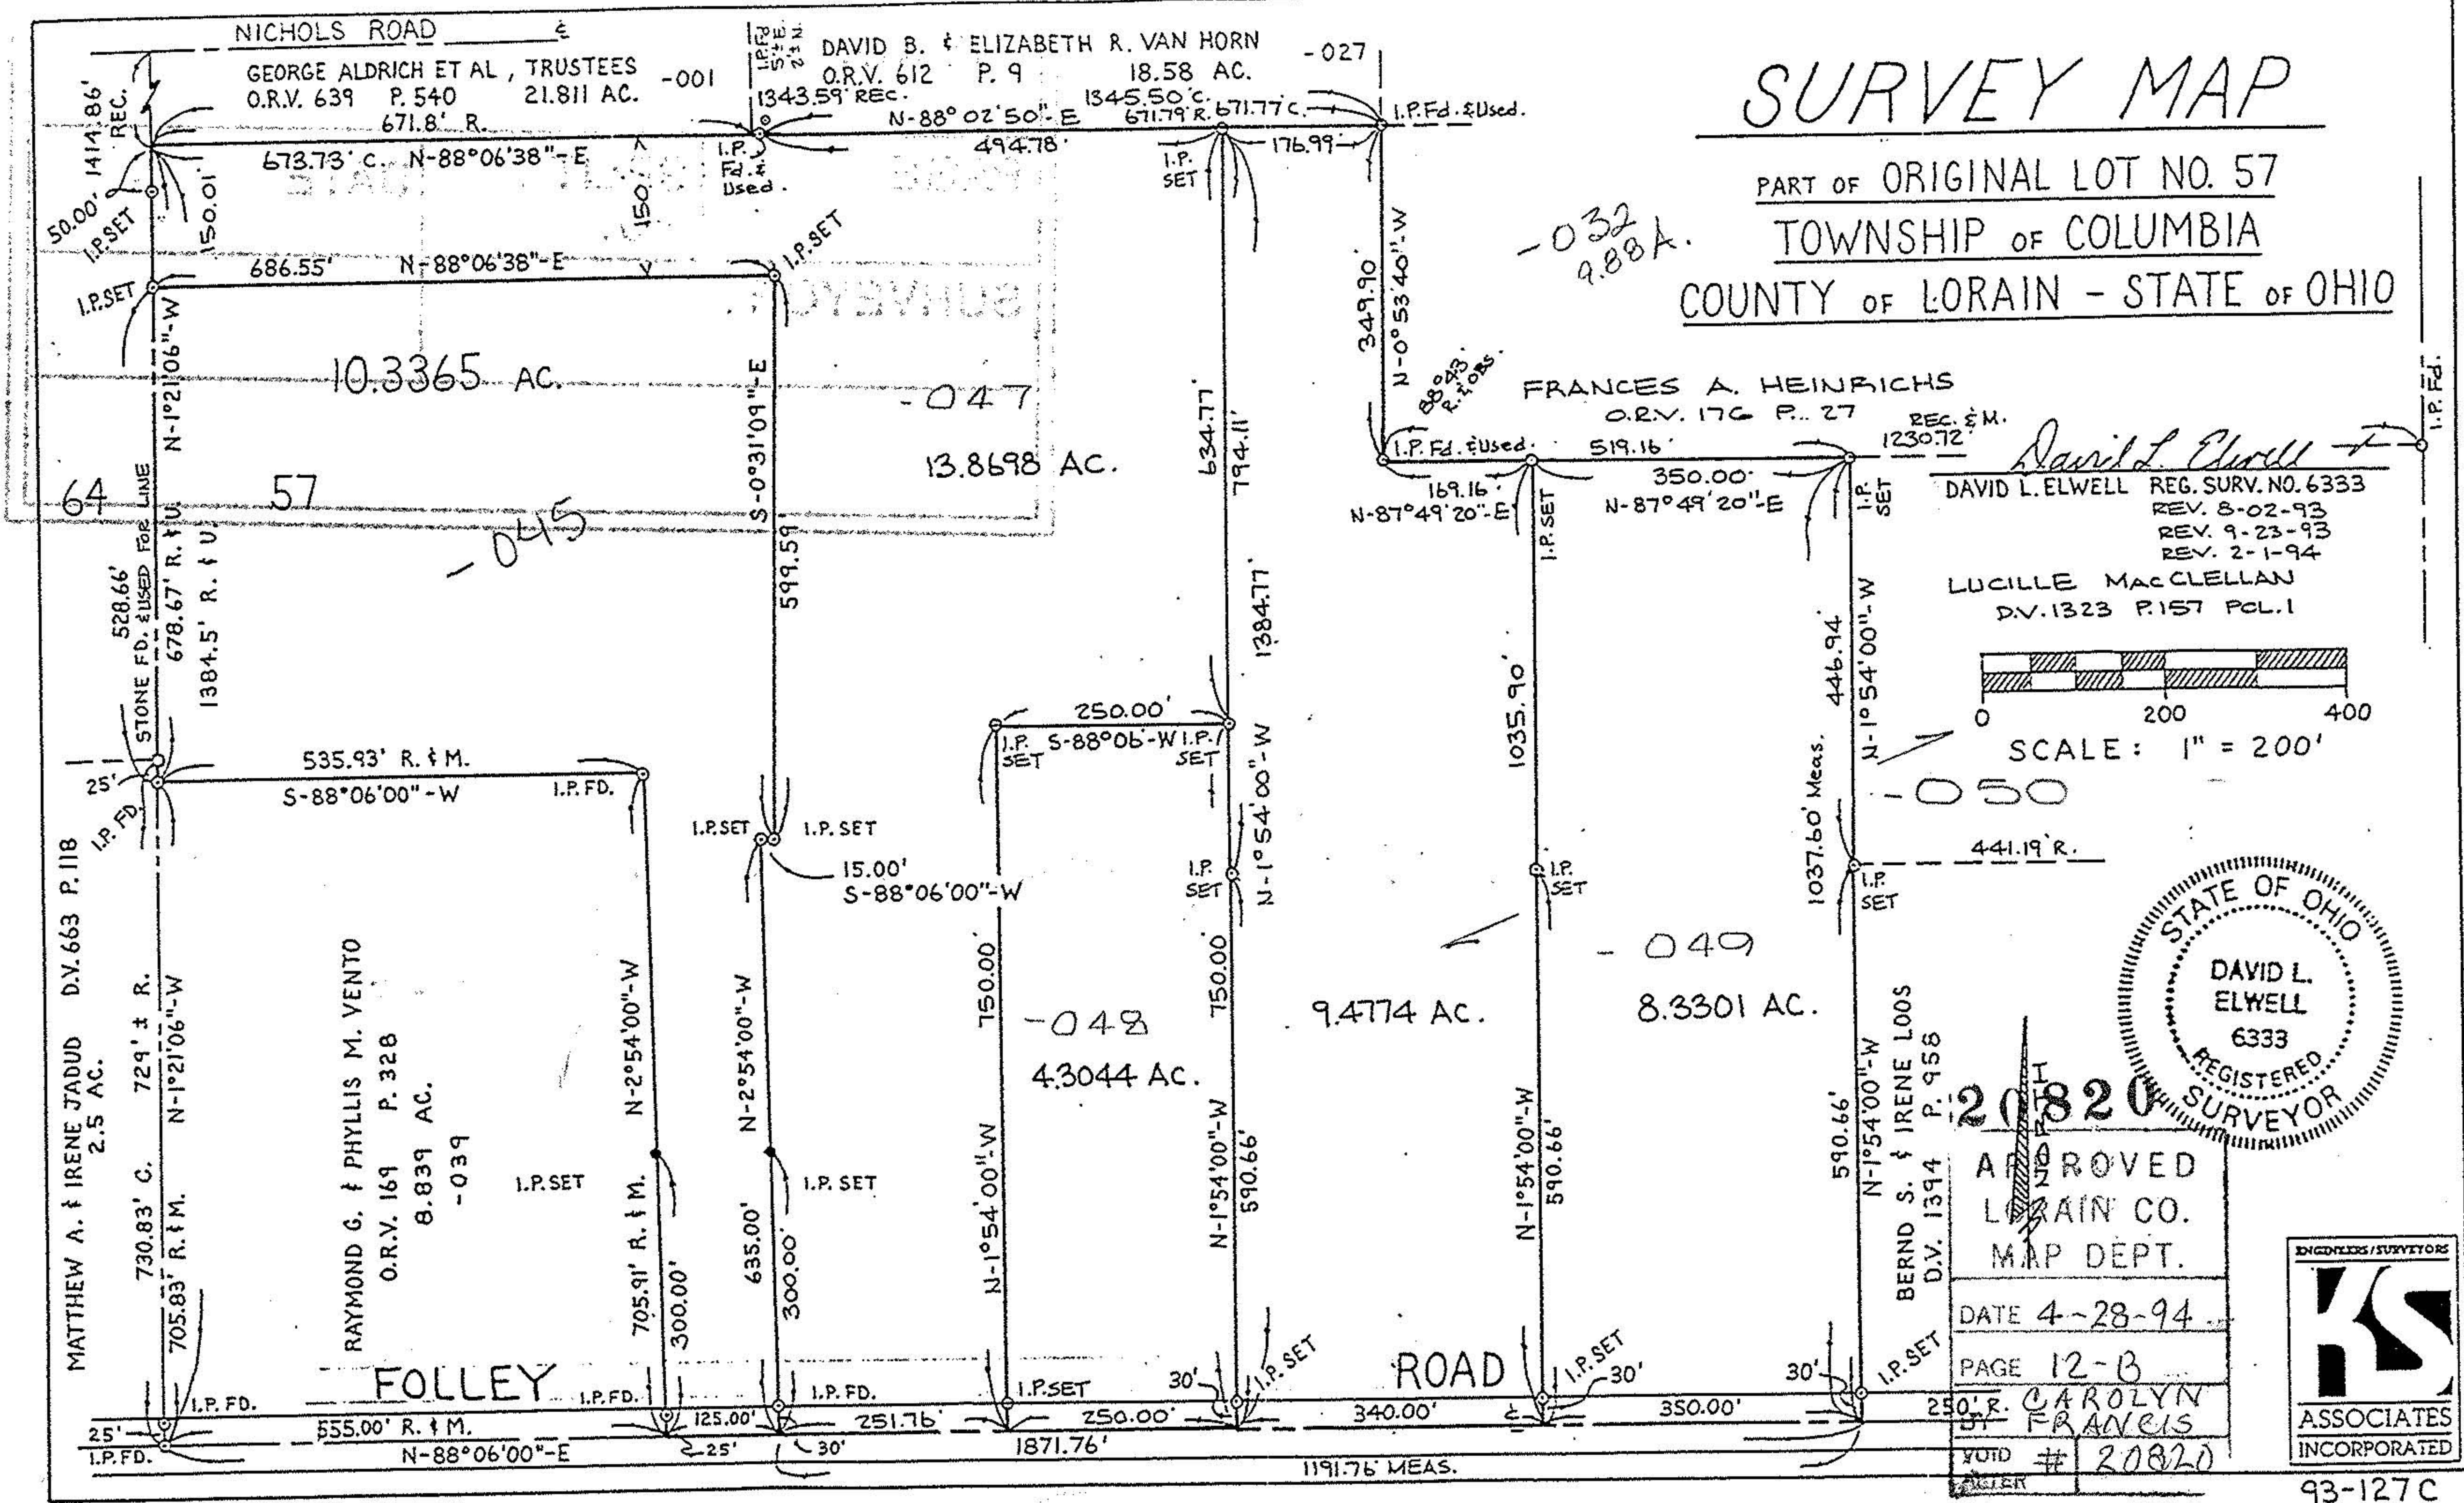

-032
9.88A.

-045

-047


-048

-049


-050

DAVID L. ELWELL REG. SURV. NO. 6333
 REV. 8-02-93
 REV. 9-23-93
 REV. 2-1-94

LUCILLE MACCLELLAN
 D.V. 1323 P. 157 P.C. 1

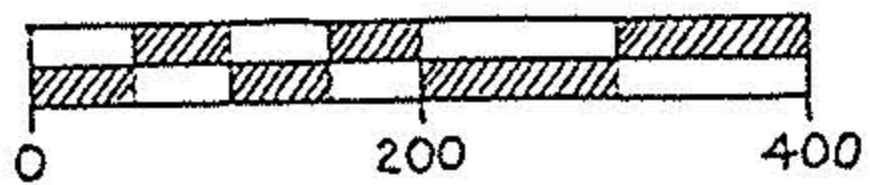

SCALE: 1" = 200'

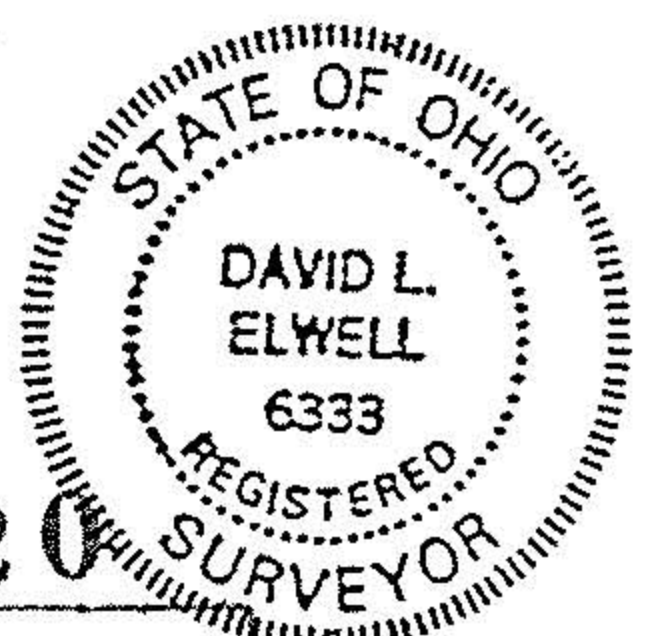

APPROVED
 LORAIN CO.
 MAP DEPT.

DATE 4-28-94

PAGE 12-B

BY CAROLYN FRANCIS

VOID # 20820



93-127C