



# SURVEY MAP

PART OF ORIGINAL LOT NO. 57  
 TOWNSHIP OF COLUMBIA  
 COUNTY OF LORAIN - STATE OF OHIO

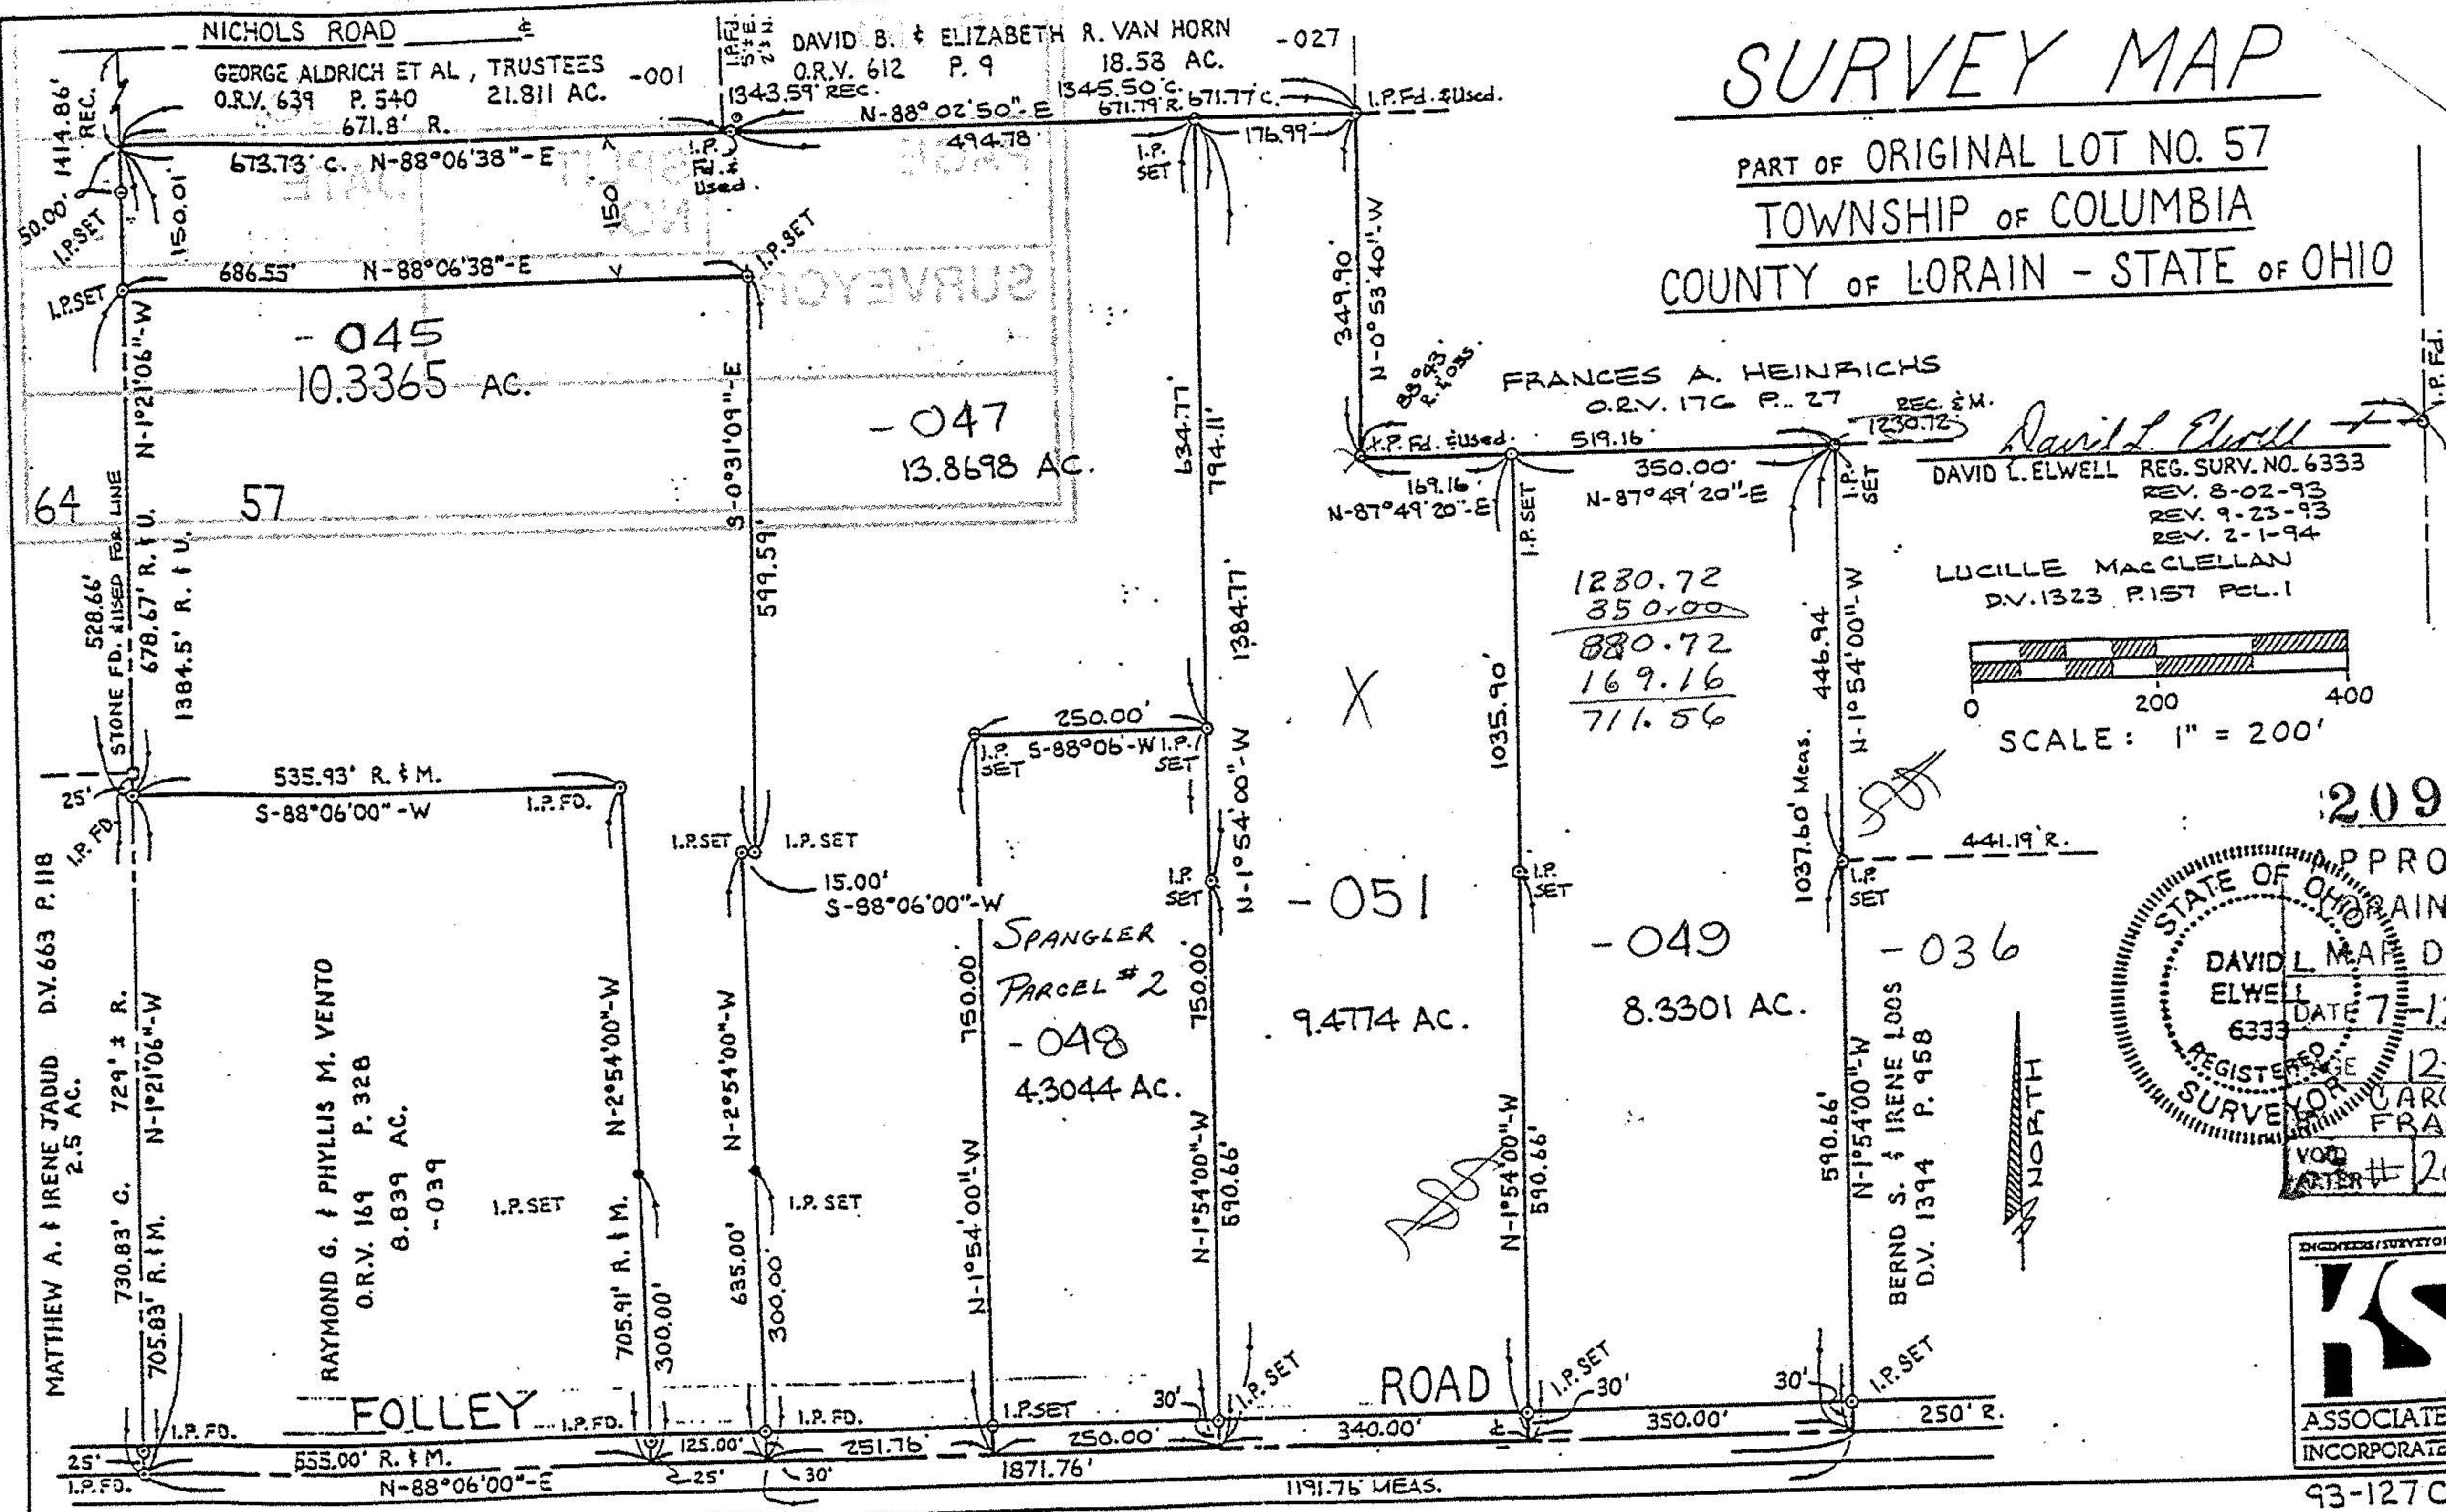

1230.72  
 350.00  
 880.72  
 169.16  
 711.56

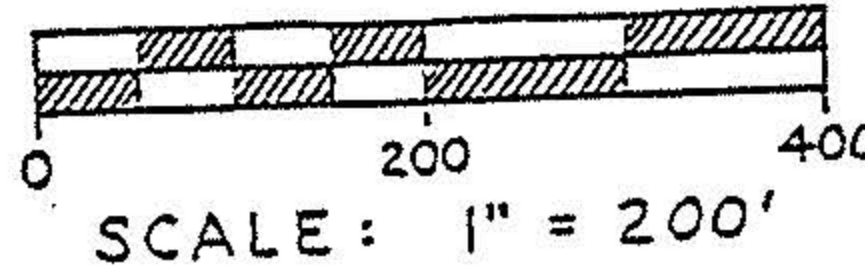

20936

APPROVED  
 STATE OF OHIO  
 LORAIN CO. DEPT.  
 DAVID L. ELWELL  
 6333  
 REGISTERED SURVEYOR  
 DATE 7-12-94  
 12-B  
 CAROLYN FRANCIS  
 VOD # 20936



93-127C