


P.P. #12-00-062-000-008  
 LOT SPLIT AND CONSOLIDATION  
 STATE OF OHIO, COUNTY OF LORAIN  
 TOWNSHIP OF COLUMBIA, PART OF  
 ORIGINAL COLUMBIA TOWNSHIP LOT NO 62

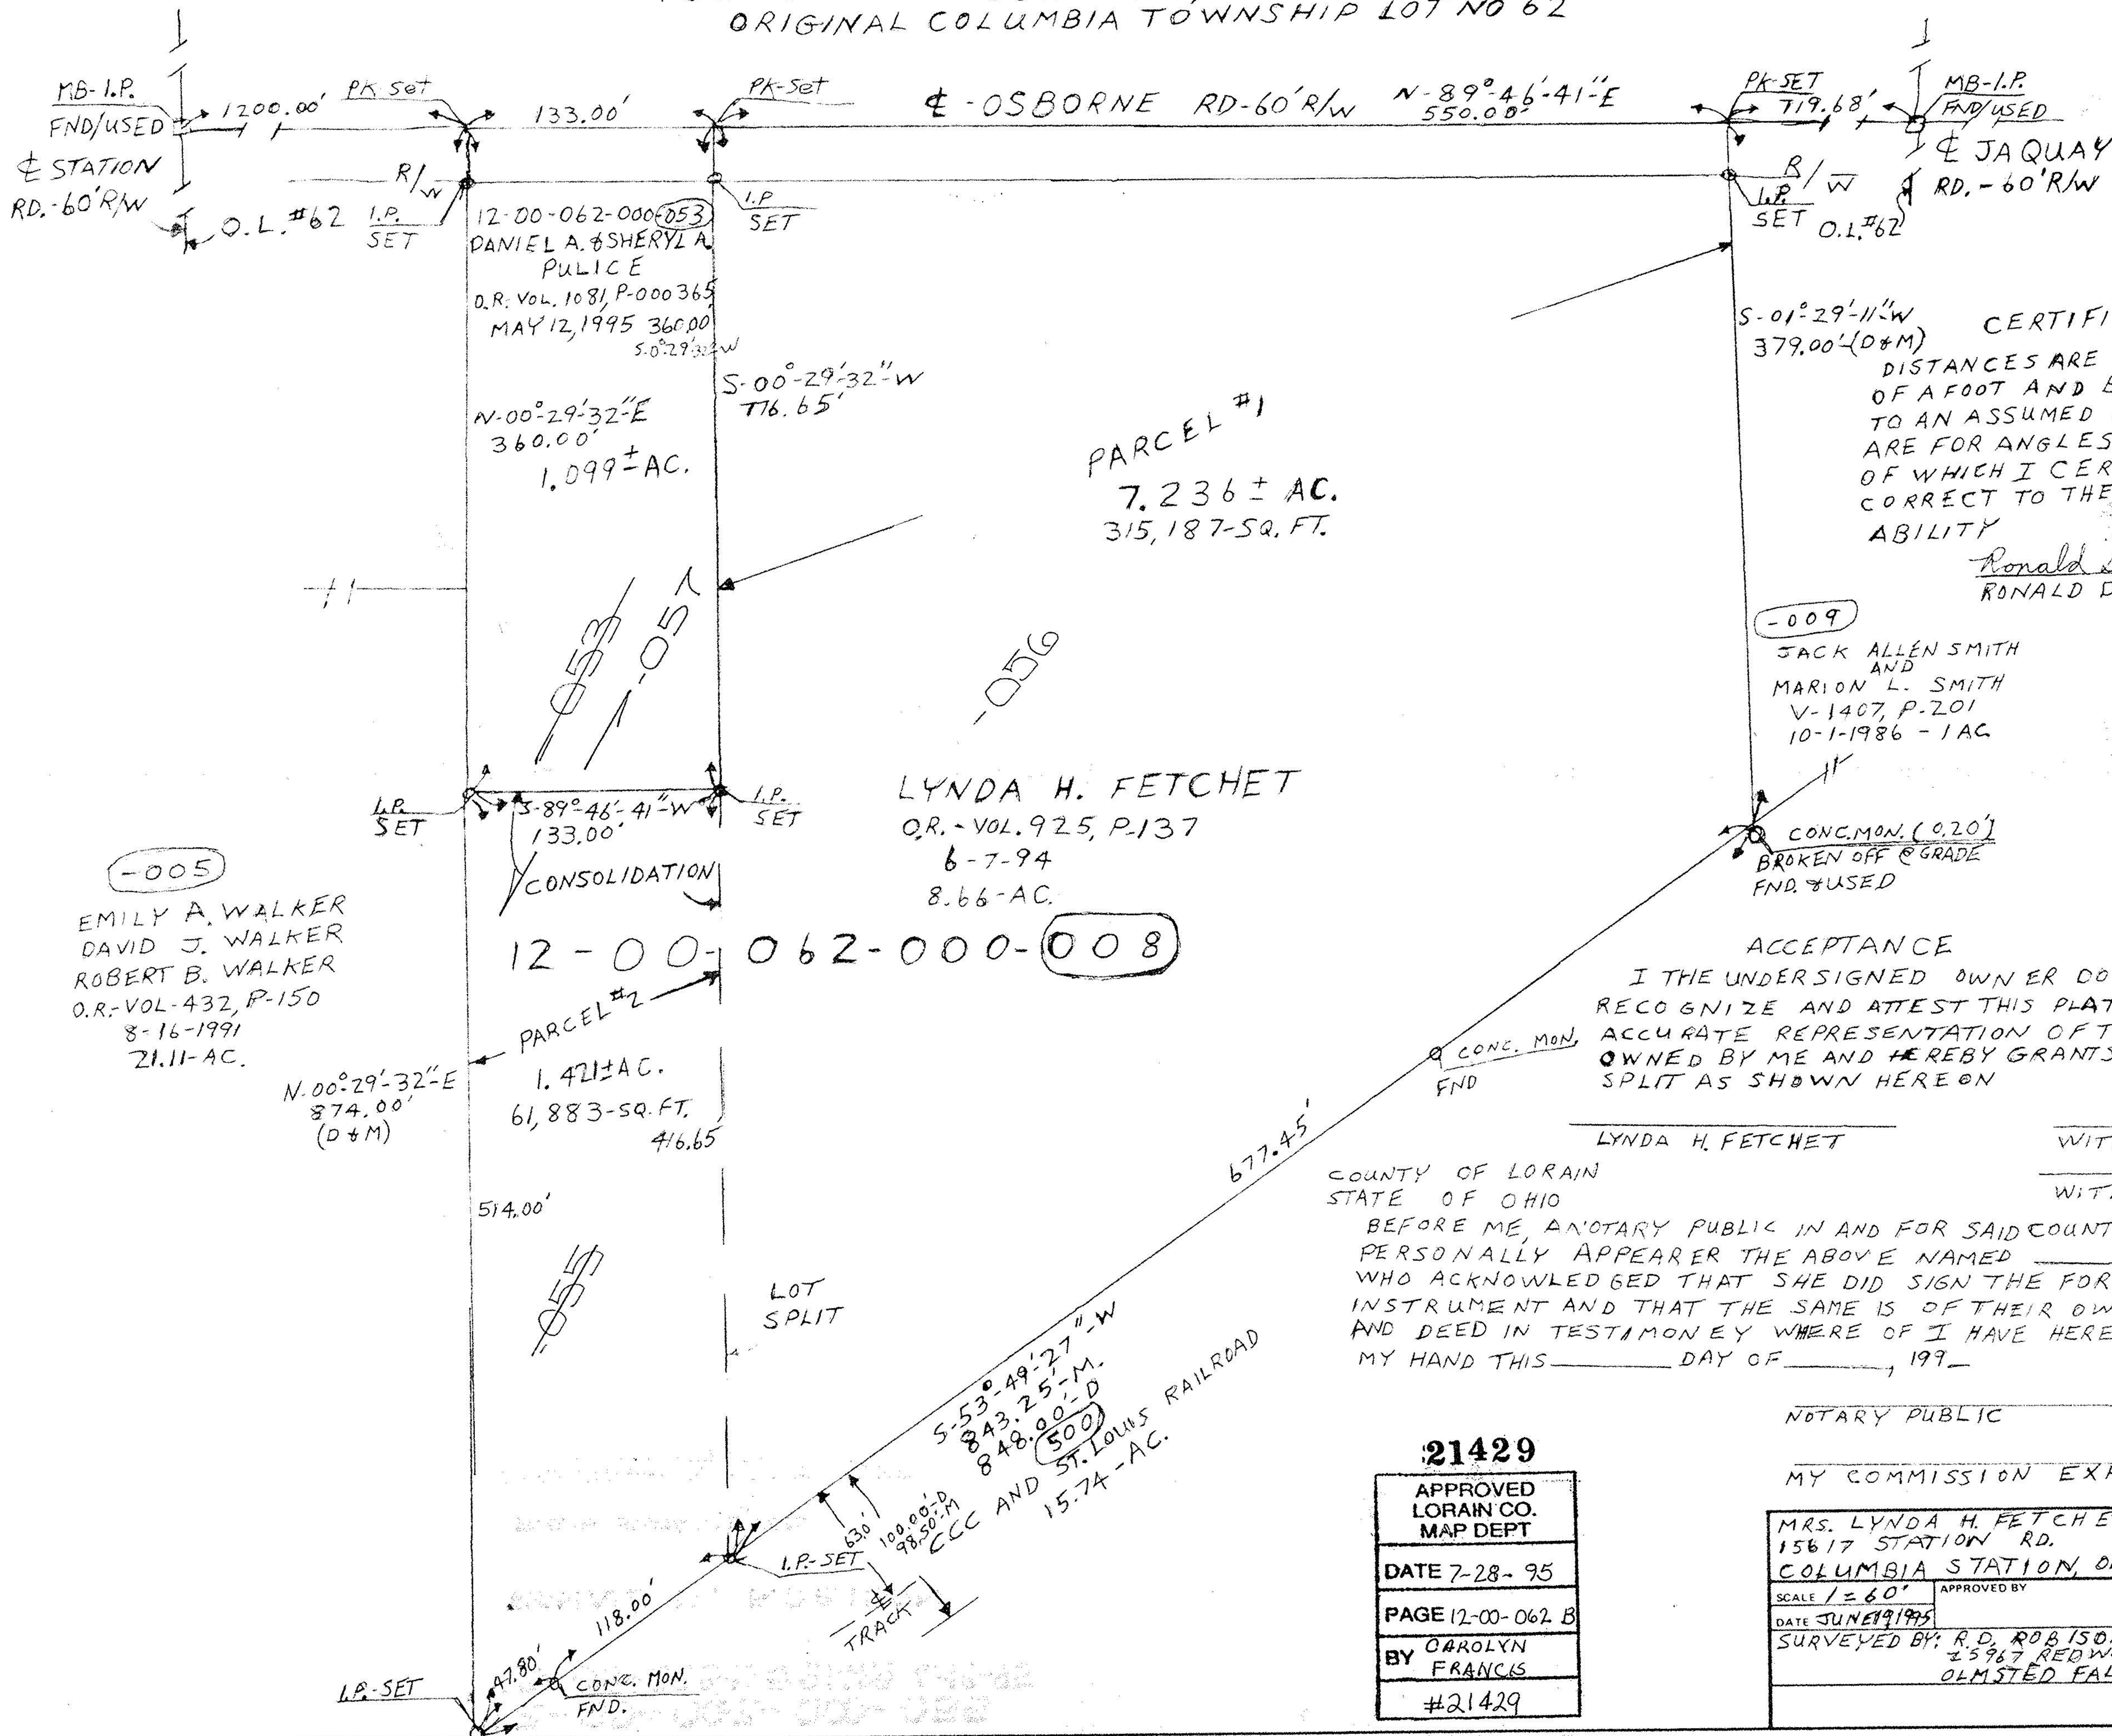

CERTIFICATION  
 DISTANCES ARE TO A DECIMAL  
 OF A FOOT AND BEARINGS ARE  
 TO AN ASSUMED MERIDIAN AND  
 ARE FOR ANGLES ONLY, TO ALL  
 OF WHICH I CERTIFY TO BE  
 CORRECT TO THE BEST OF MY  
 ABILITY

Ronald D. Robison P.S. #5687  
 RONALD D. ROBISON, P.S. #5687

-009  
 JACK ALLEN SMITH  
 AND  
 MARION L. SMITH  
 V-1407, P.201  
 10-1-1986 - 1 AC

-005  
 EMILY A. WALKER  
 DAVID J. WALKER  
 ROBERT B. WALKER  
 O.R. VOL-432, P-150  
 8-16-1991  
 21.11-AC.

LYNDA H. FETCHET  
 O.R. - VOL. 925, P.137  
 6-7-94  
 8.66-AC.

12-00-062-000-008

ACCEPTANCE  
 I THE UNDERSIGNED OWNER DO HEREBY  
 RECOGNIZE AND ATTEST THIS PLAT TO BE AN  
 ACCURATE REPRESENTATION OF THE LAND  
 OWNED BY ME AND HEREBY GRANTSAME TO BE  
 SPLIT AS SHOWN HEREON

LYNDA H. FETCHET  
 WITNESS

COUNTY OF LORAIN  
 STATE OF OHIO  
 BEFORE ME, A NOTARY PUBLIC IN AND FOR SAID COUNTY AND STATE  
 PERSONALLY APPEARER THE ABOVE NAMED \_\_\_\_\_  
 WHO ACKNOWLEDGED THAT SHE DID SIGN THE FOREGOING  
 INSTRUMENT AND THAT THE SAME IS OF THEIR OWN FREE ACT  
 AND DEED IN TESTAMONEY WHERE OF I HAVE HERE UNTO SET  
 MY HAND THIS \_\_\_\_\_ DAY OF \_\_\_\_\_, 199\_\_\_\_

NOTARY PUBLIC  
 MY COMMISSION EXPIRES \_\_\_\_\_

21429  
 APPROVED  
 LORAIN CO.  
 MAP DEPT  
 DATE 7-28-95  
 PAGE 12-00-062 B  
 BY CAROLYN  
 FRANCIS  
 #21429

MRS. LYNDA H. FETCHET  
 15617 STATION RD.  
 COLUMBIA STATION, OHIO, 44028  
 SCALE 1" = 60'  
 APPROVED BY \_\_\_\_\_  
 DATE JUNE 19 1995  
 SURVEYED BY: R.D. ROBISON P.S. #5687  
 25967 REDWOOD  
 OLMSTED FALLS, OH. 44138  
 DRAWING NUMBER \_\_\_\_\_