
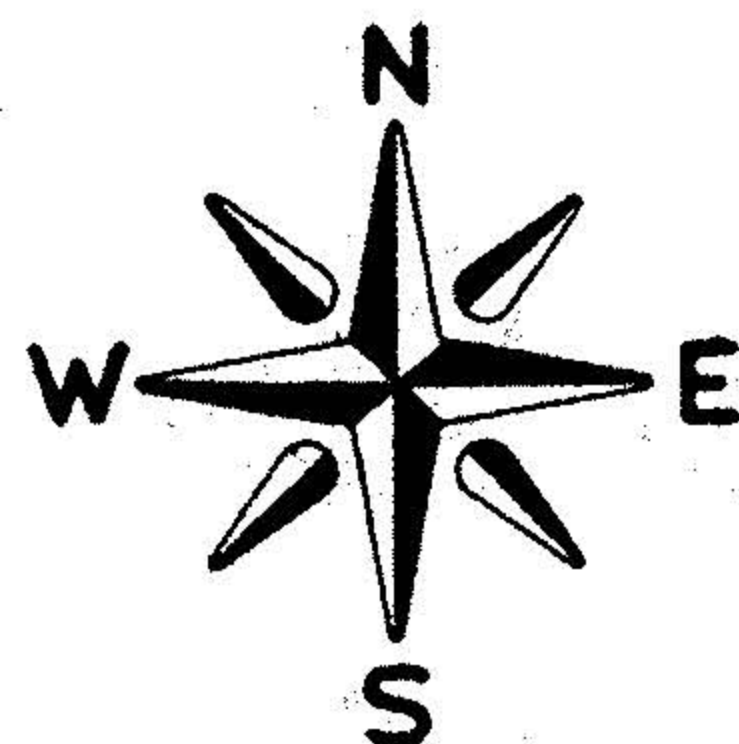


FOLLEY RD. 60'

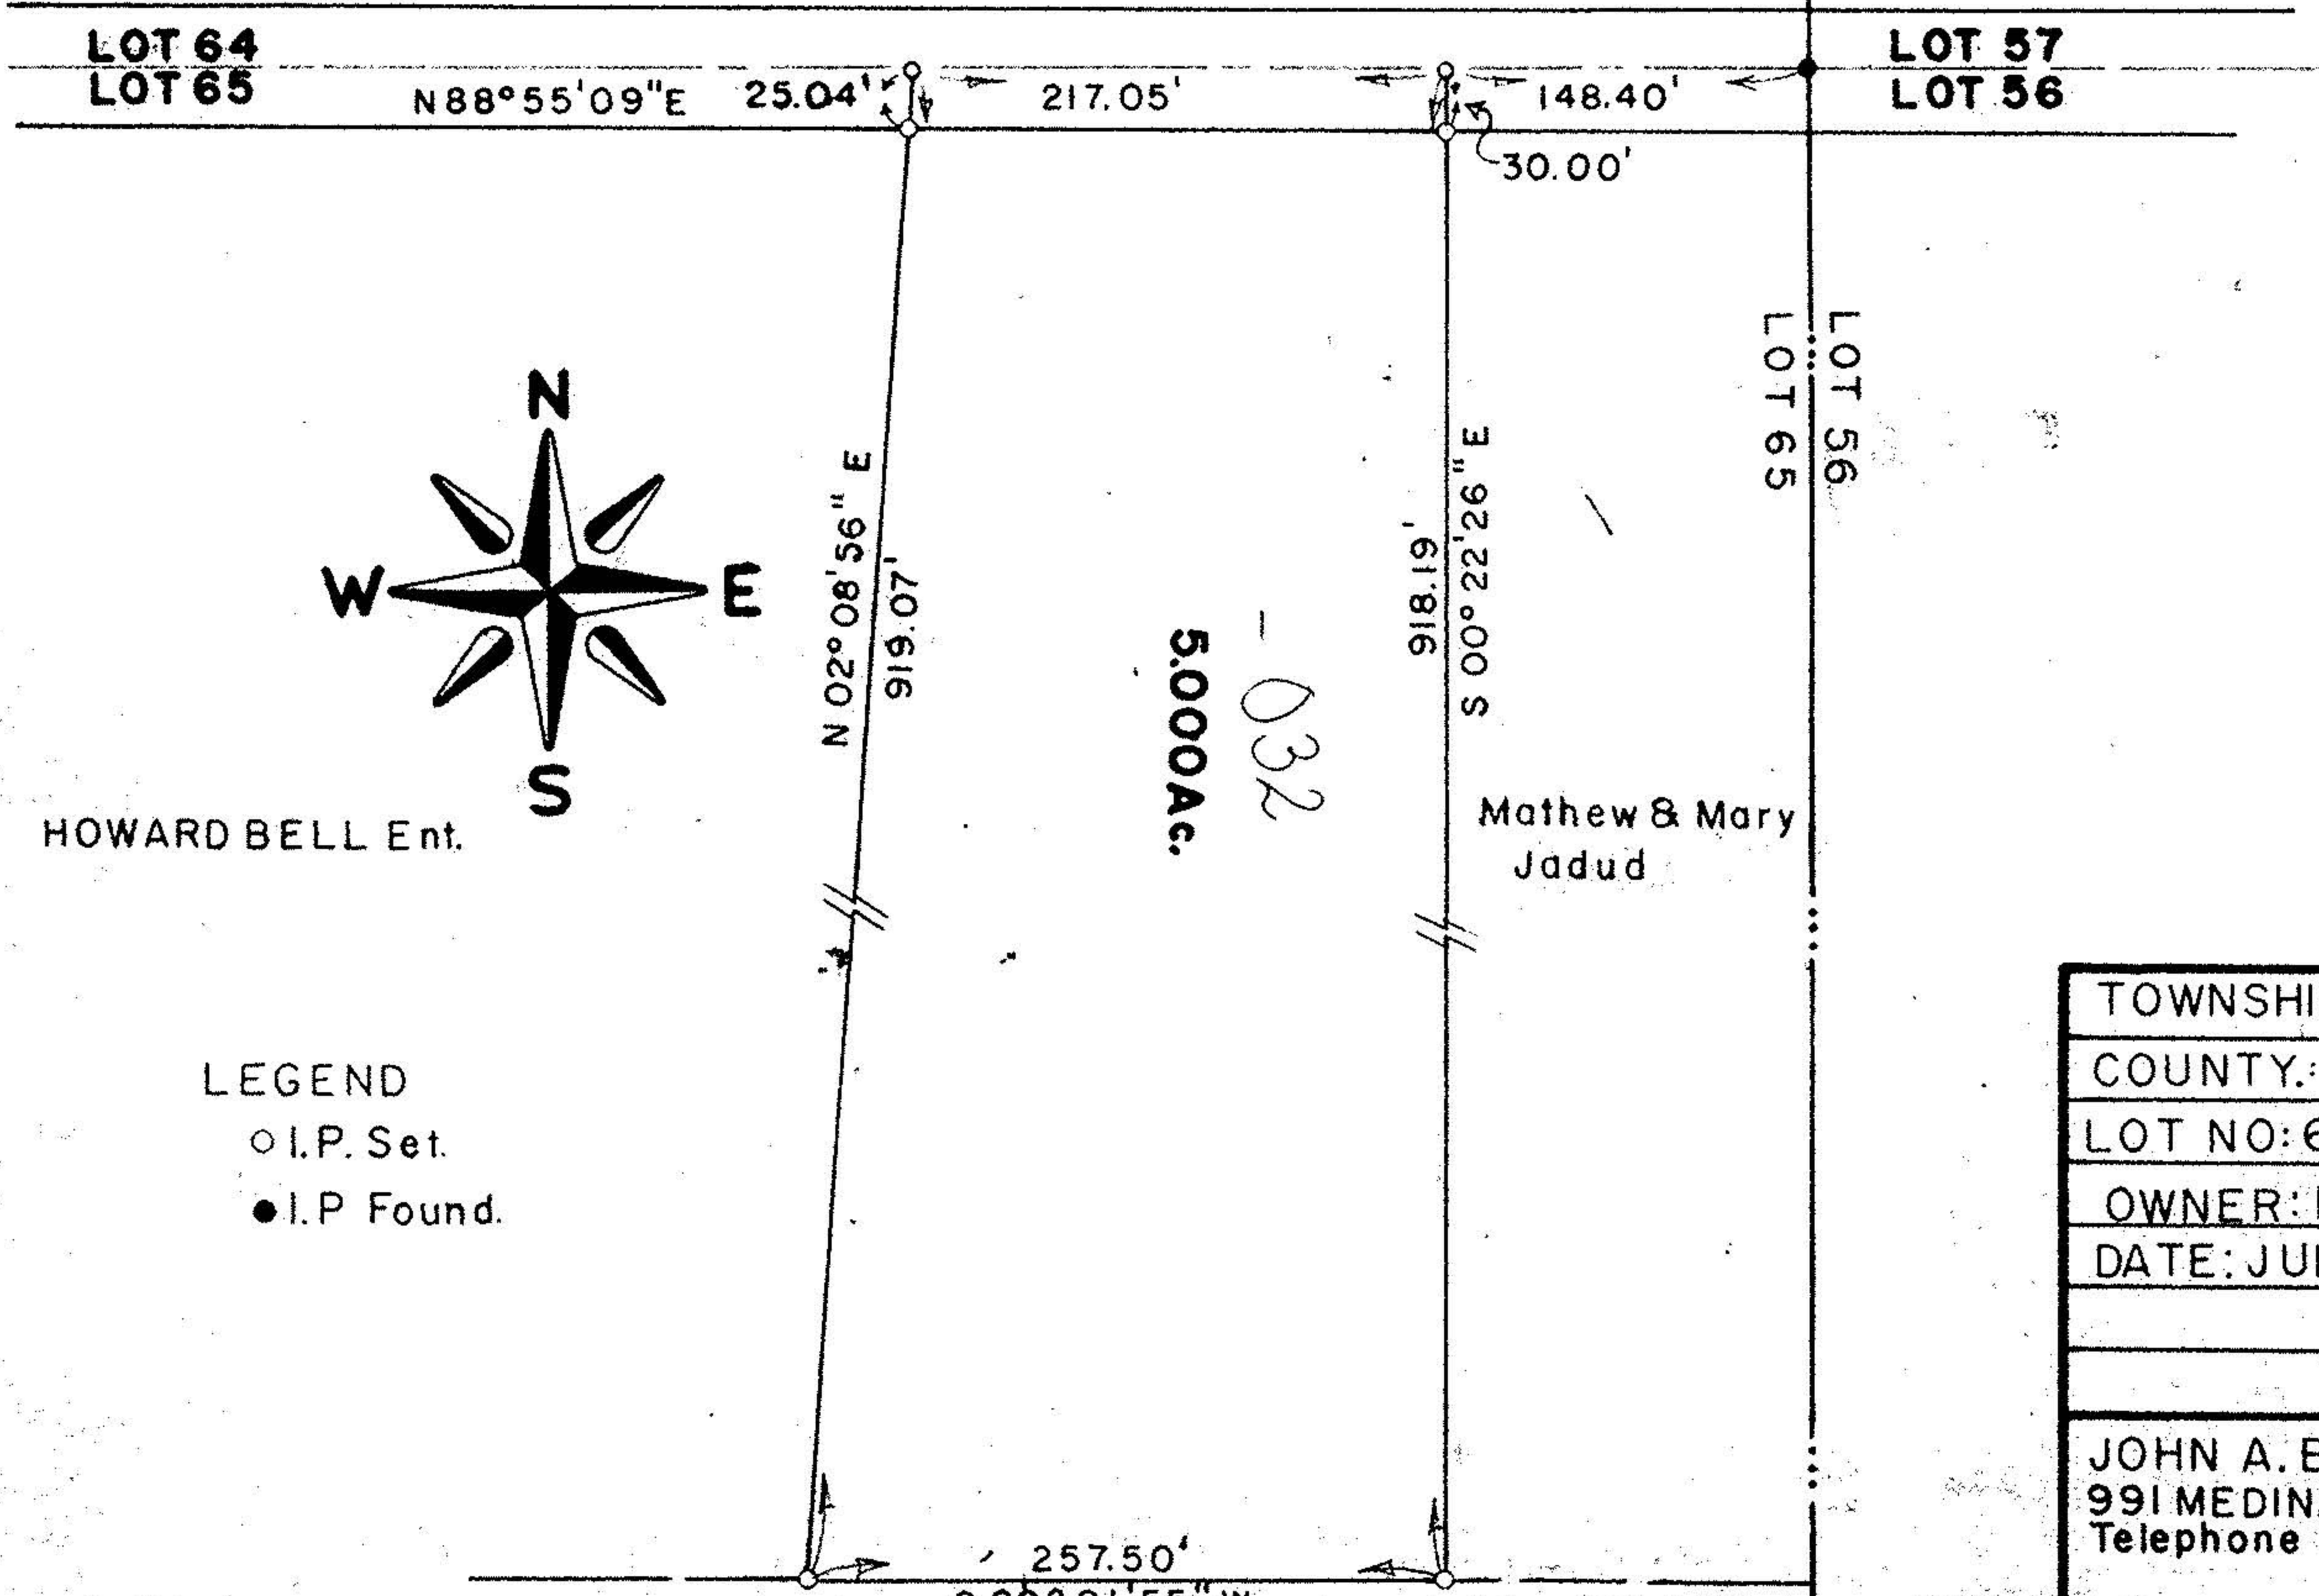

HOWARD BELL Ent.

- LEGEND
- I.P. Set.
 - I.P. Found.

5.000Ac.
- 032

Mathew & Mary
Jadud

TOWNSHIP: COLUMBIA
COUNTY: LORAIN STATE: OHIO
LOT NO: 65 Tr. or. Sec.
OWNER: HOWARD BELL ENT.
DATE: JULY, 1977 SCALE: 1"=100'
JOHN A. BAMBECK & ASSOCIATES INC. 991 MEDINA ROAD, MEDINA, OHIO 44256 Telephone 216-239-1001
PROJECT NO. 77-336

John Mucklo Volume 923 Pg 617

Volume 1019 Pg 30
Richard F. & Rae T. Hitchcock