


NORTH  
SCALE 1"=100'

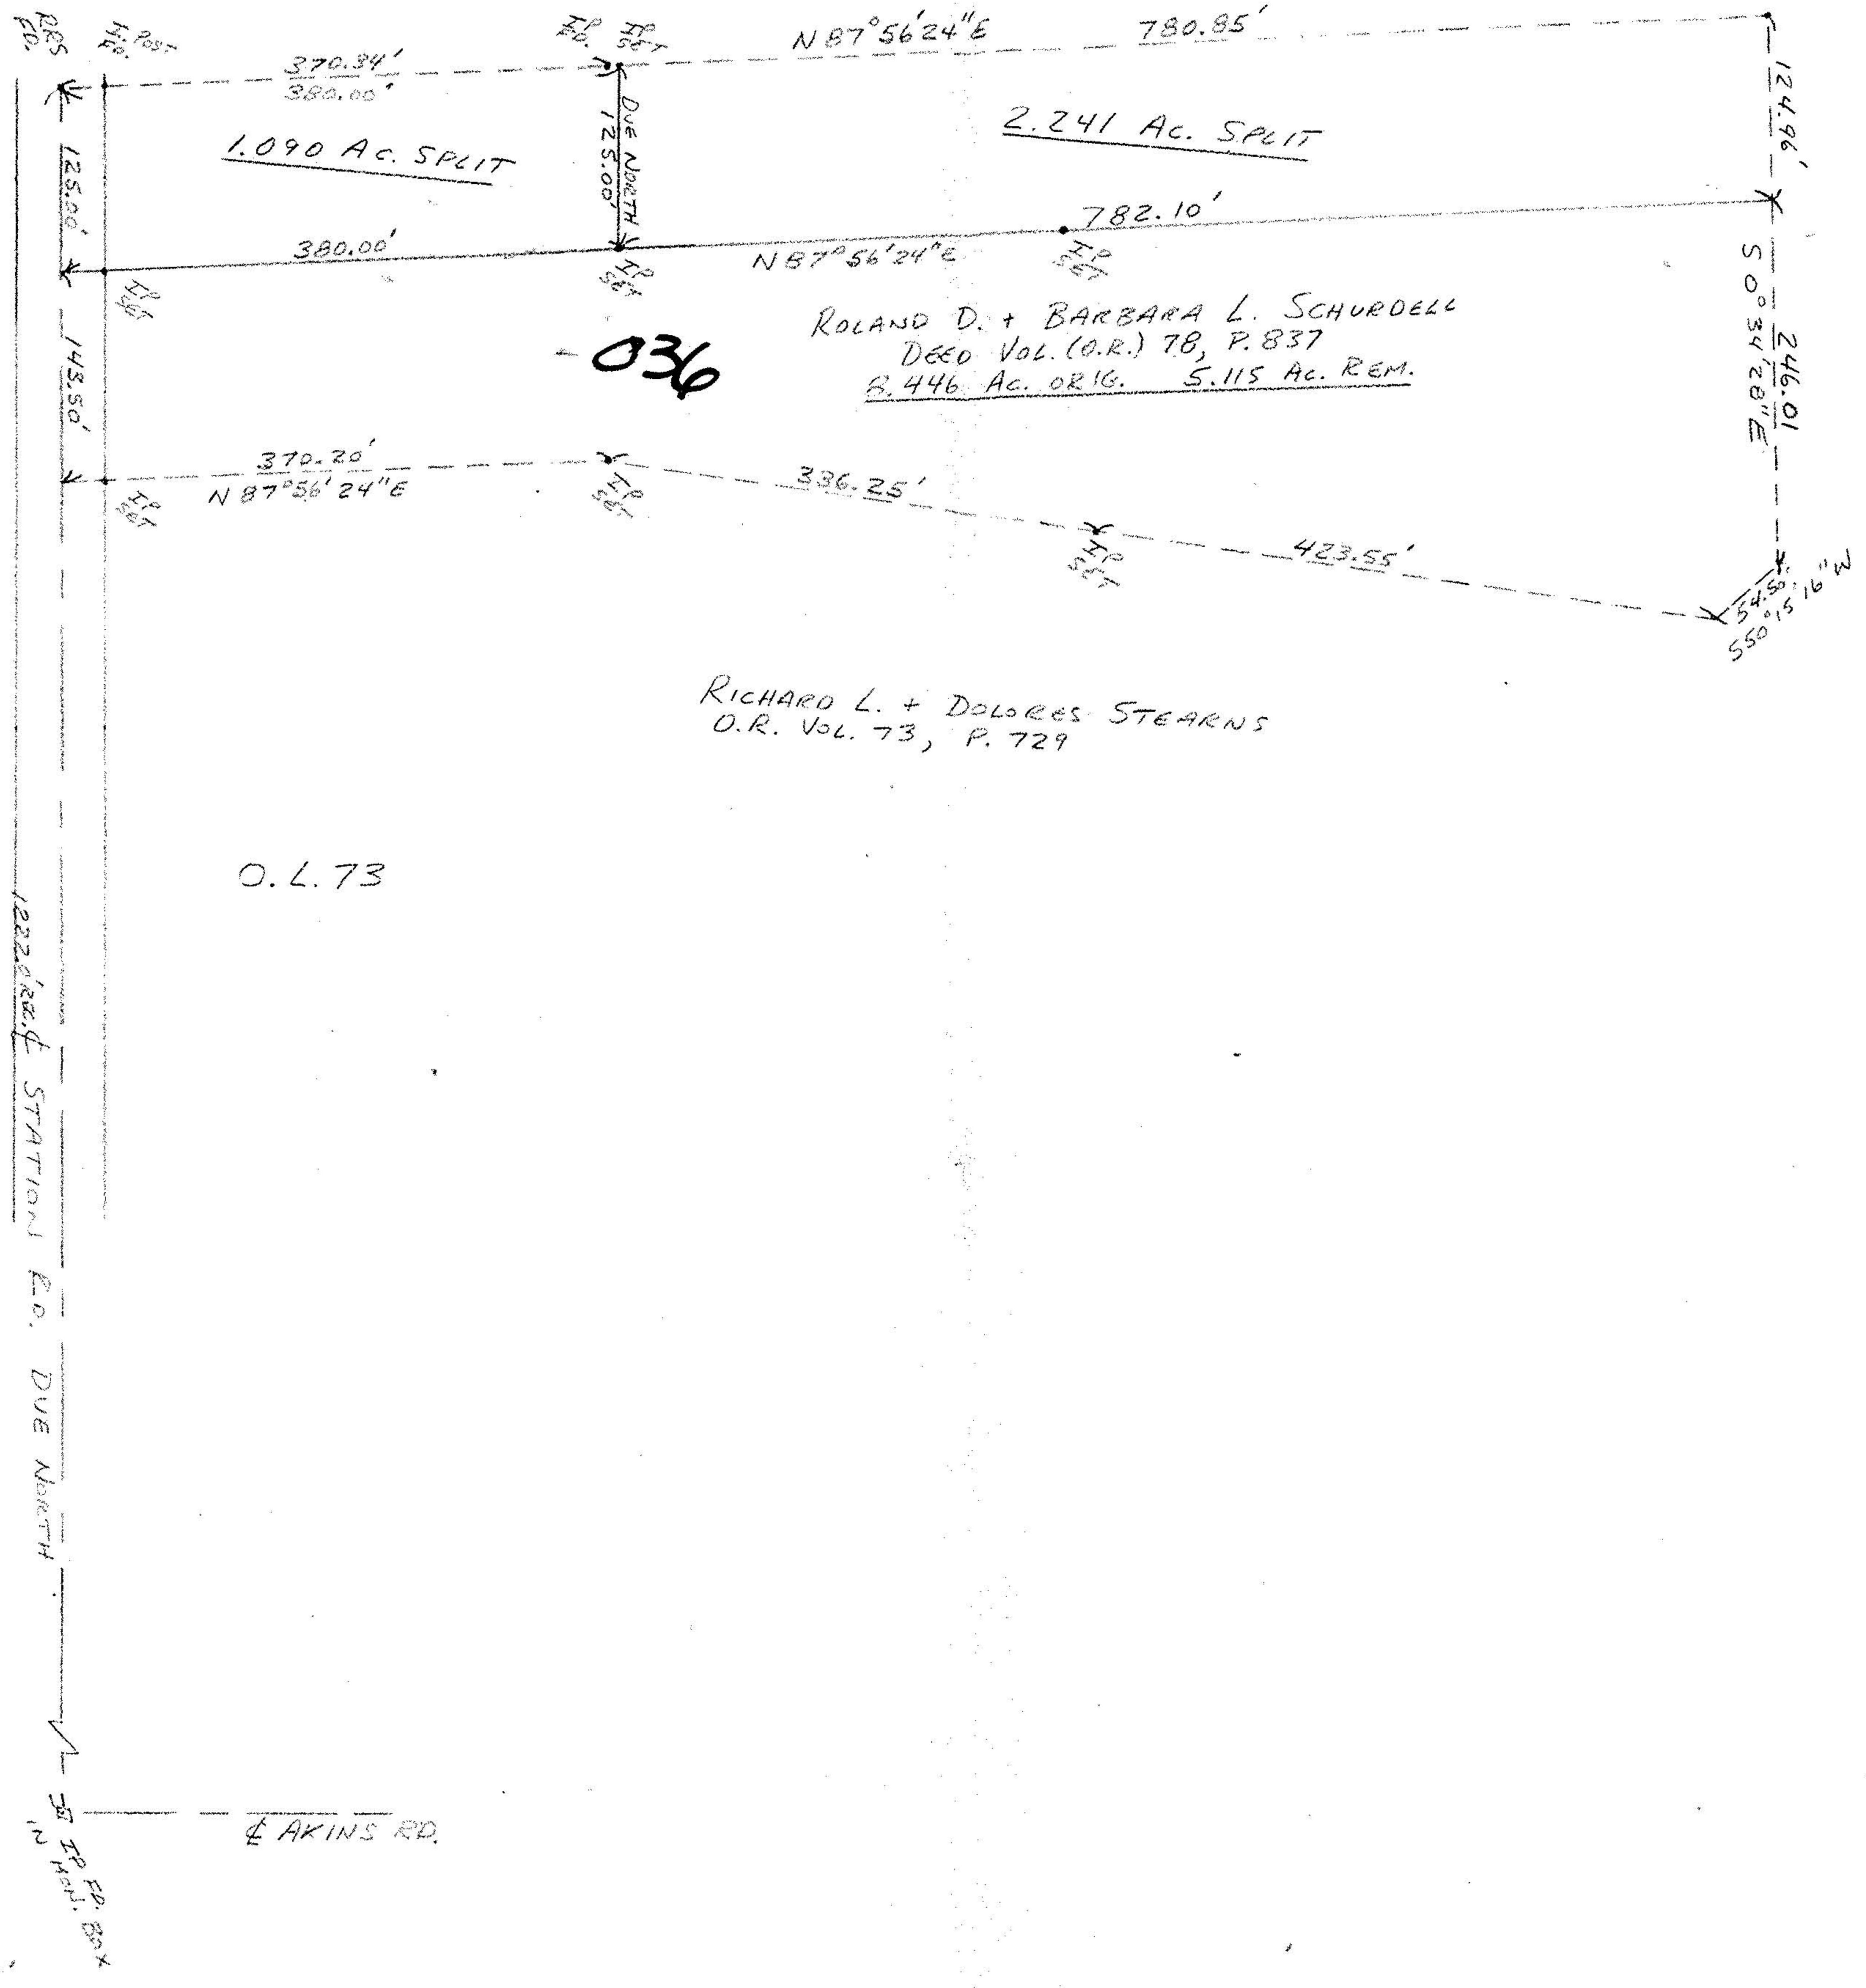

RICHARD L. + DOLORES STEARNS  
O.R. VOL. 73, P. 729

O.L. 73

1222' STATIONS E.O. DUE NORTH

AKINS RD.

MAP OF 3.331 AC. SPLIT FOR DOUG KEYSER  
O.L. 73 - COLUMBIA TWP - LOREAIN CO.

SCALE 1"=100'

DATE 7/26/88

JOHN R. HAMILTON - REG. SURV. # 68861

APPROVED BY: [Signature]


DATE 9-1-88

PAGE 12-E

BY [Signature]

VOID AFTER # 18106

DRAWING NUMBER

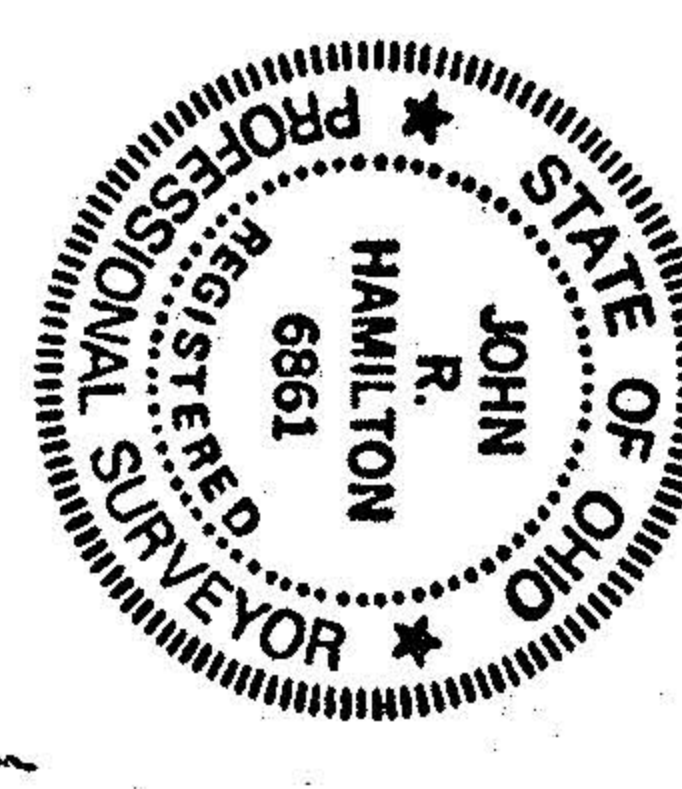

12-00-073-000

#18106

APPROVED	DATE 9-1-88
FORAIN CO.	PAGE 12-E
MAP DEPT.	BY [Signature]
	VOID AFTER # 18106