


NORTH  
SCALE 1"=100'

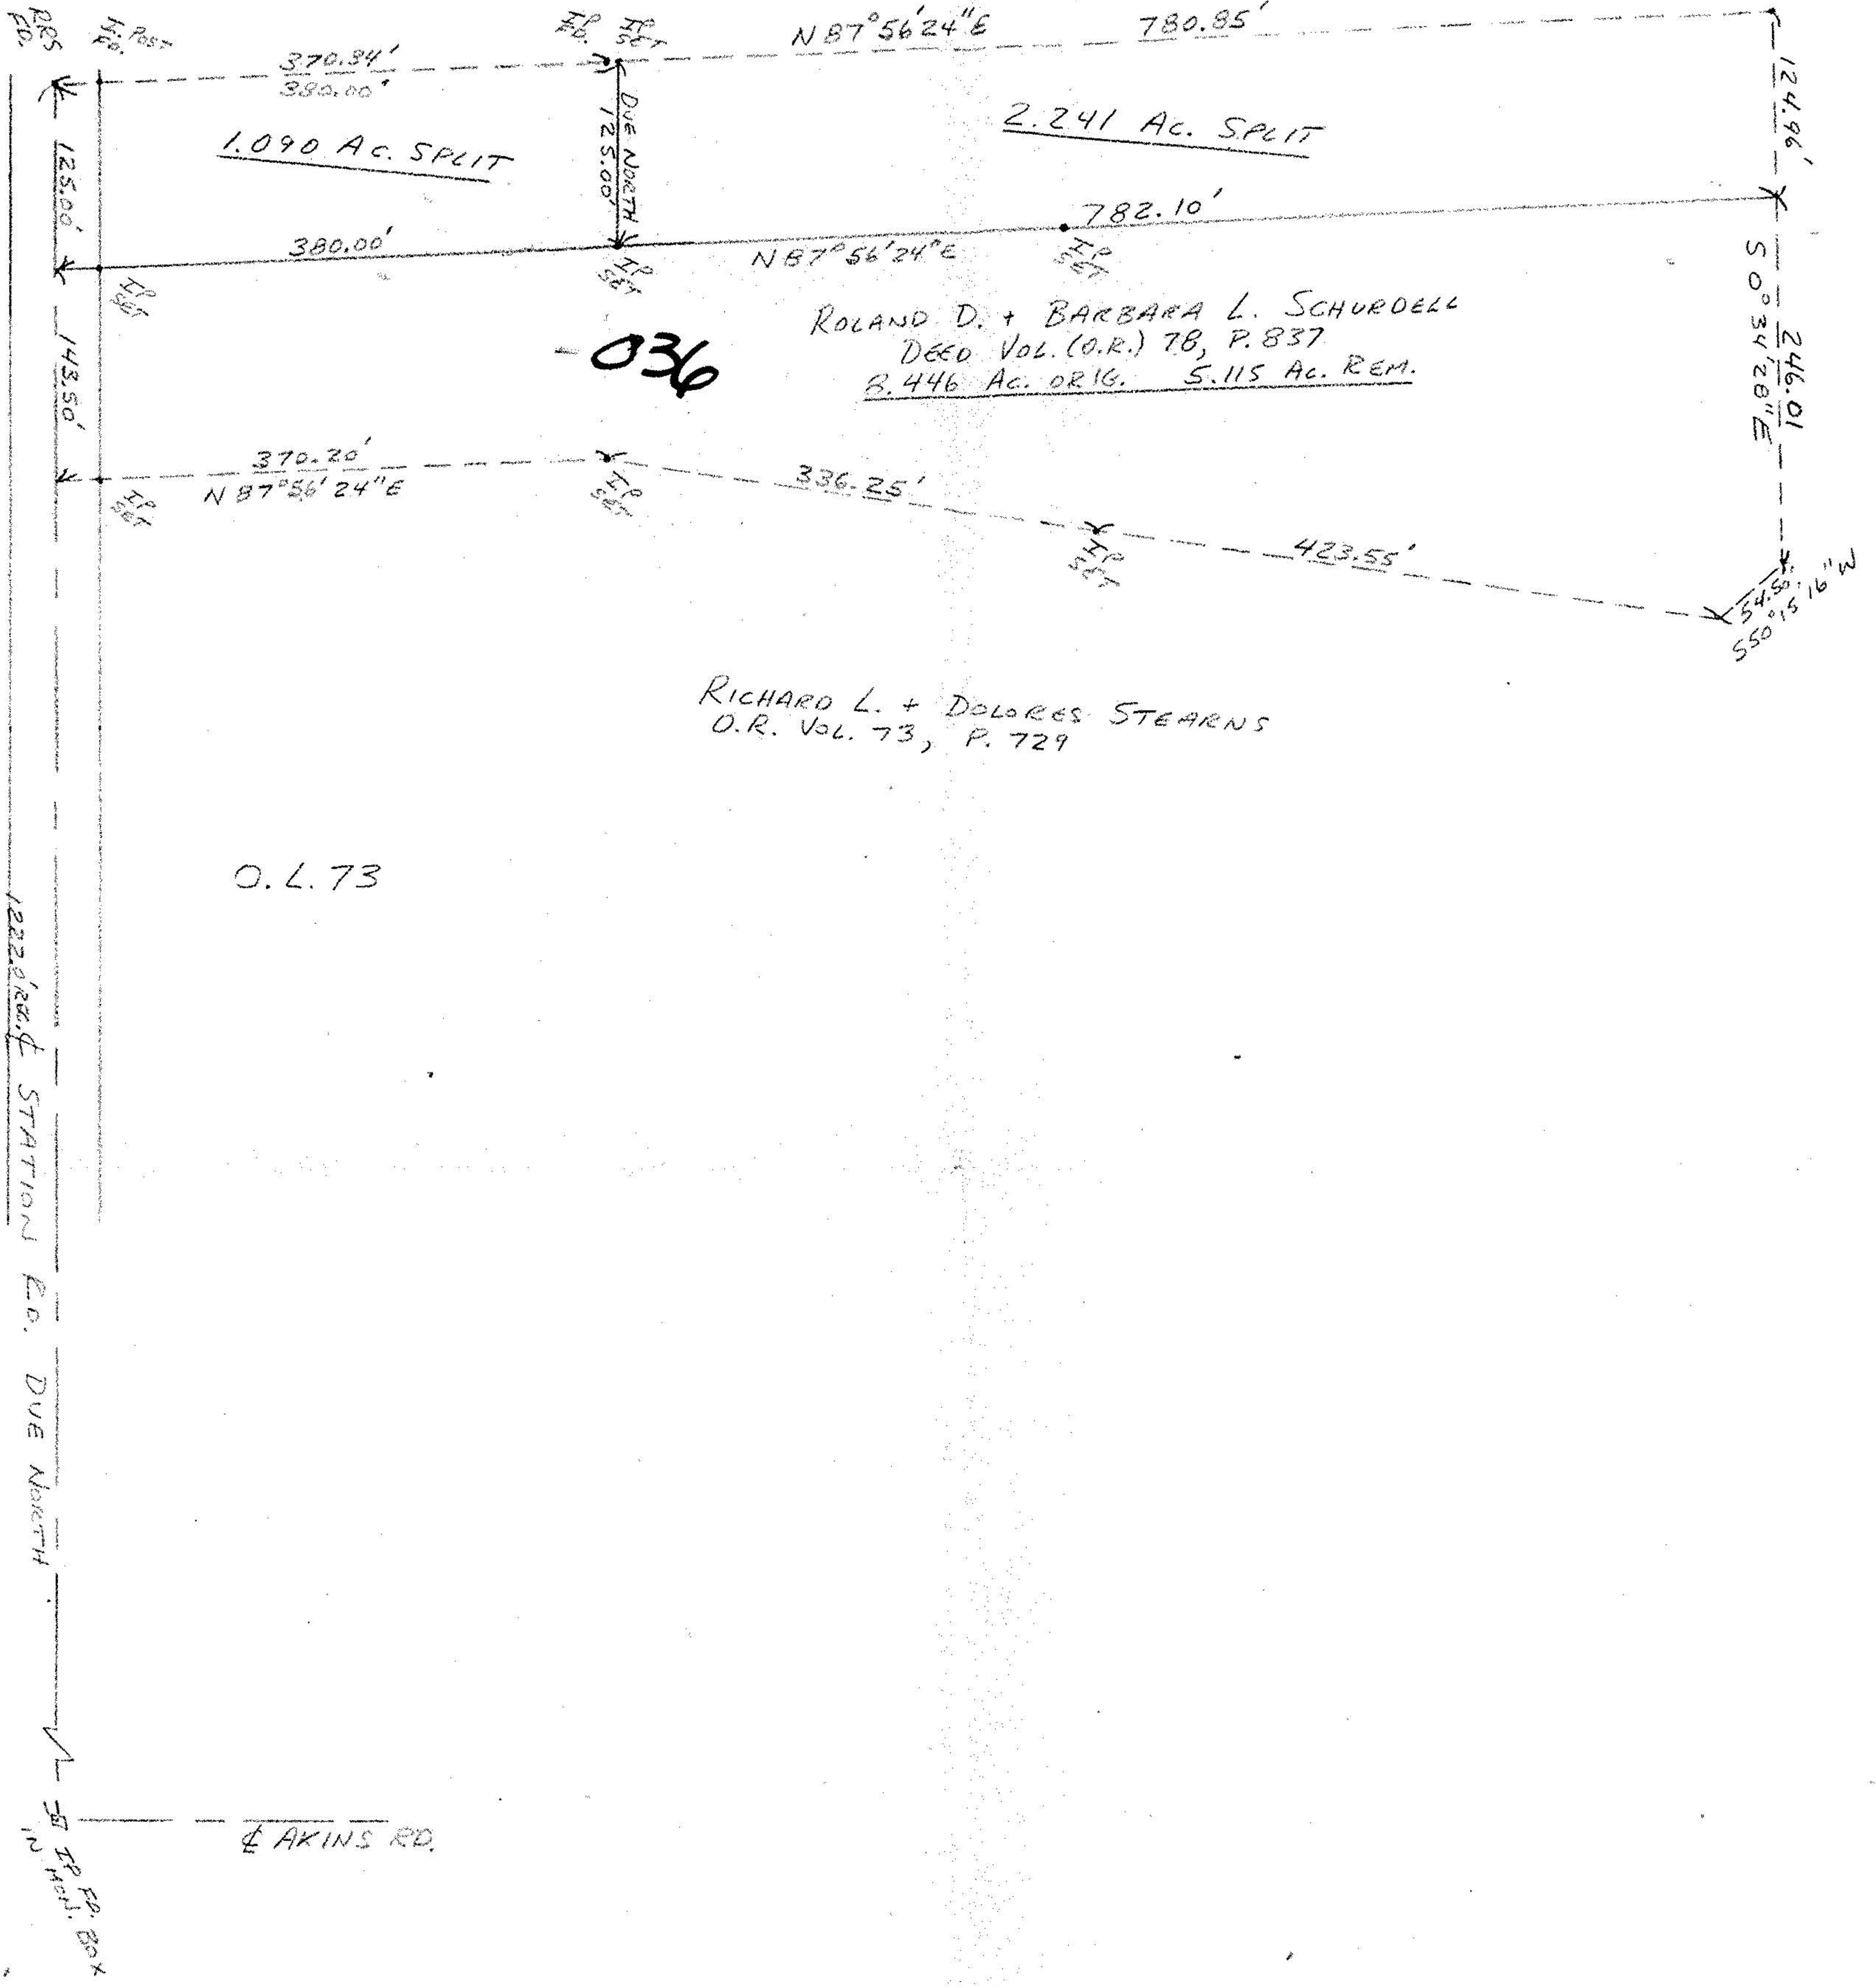

RICHARD L. + DOLORES STEARNS  
O.R. Vol. 73, P. 729

O.L. 73

AKINS RD.

MAP OF 3.331 AC. SPLIT FOR DOUG KEYS  
O.L. 73 - COLUMBIA TWP - LORAIN CO.


SCALE 1"=100'

DATE 7/26/88

JOHN R. HAMILTON - REG. SURV. #6861

APPROVED BY [Signature]

DRAWING NUMBER

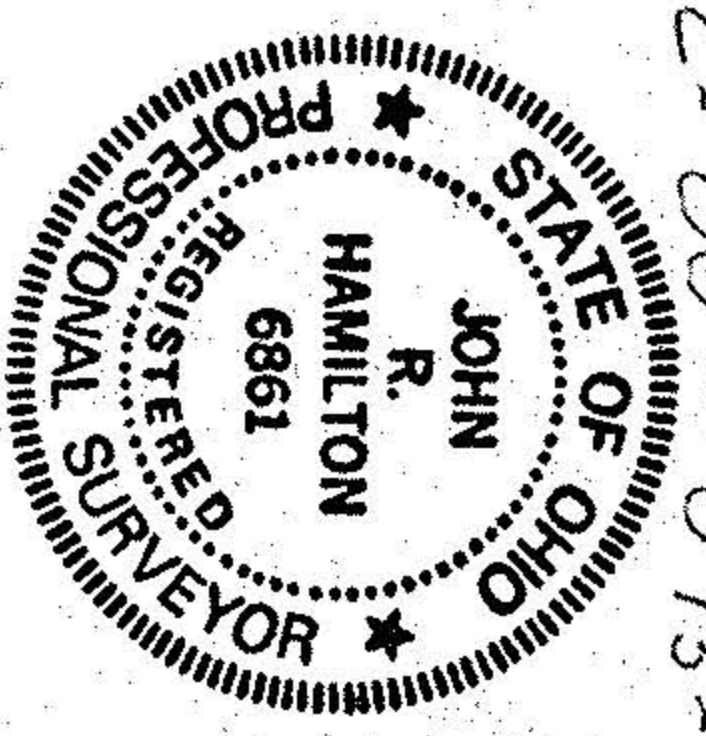

12-00-073-000

APPROVED  
LORAIN CO.  
MAP DEPT.

DATE 9-1-88

PAGE 12-E

BY [Signature]

VOID AFTER #18106

#18106