


12-E

10004

(S.R. 82)

12-00-086-000

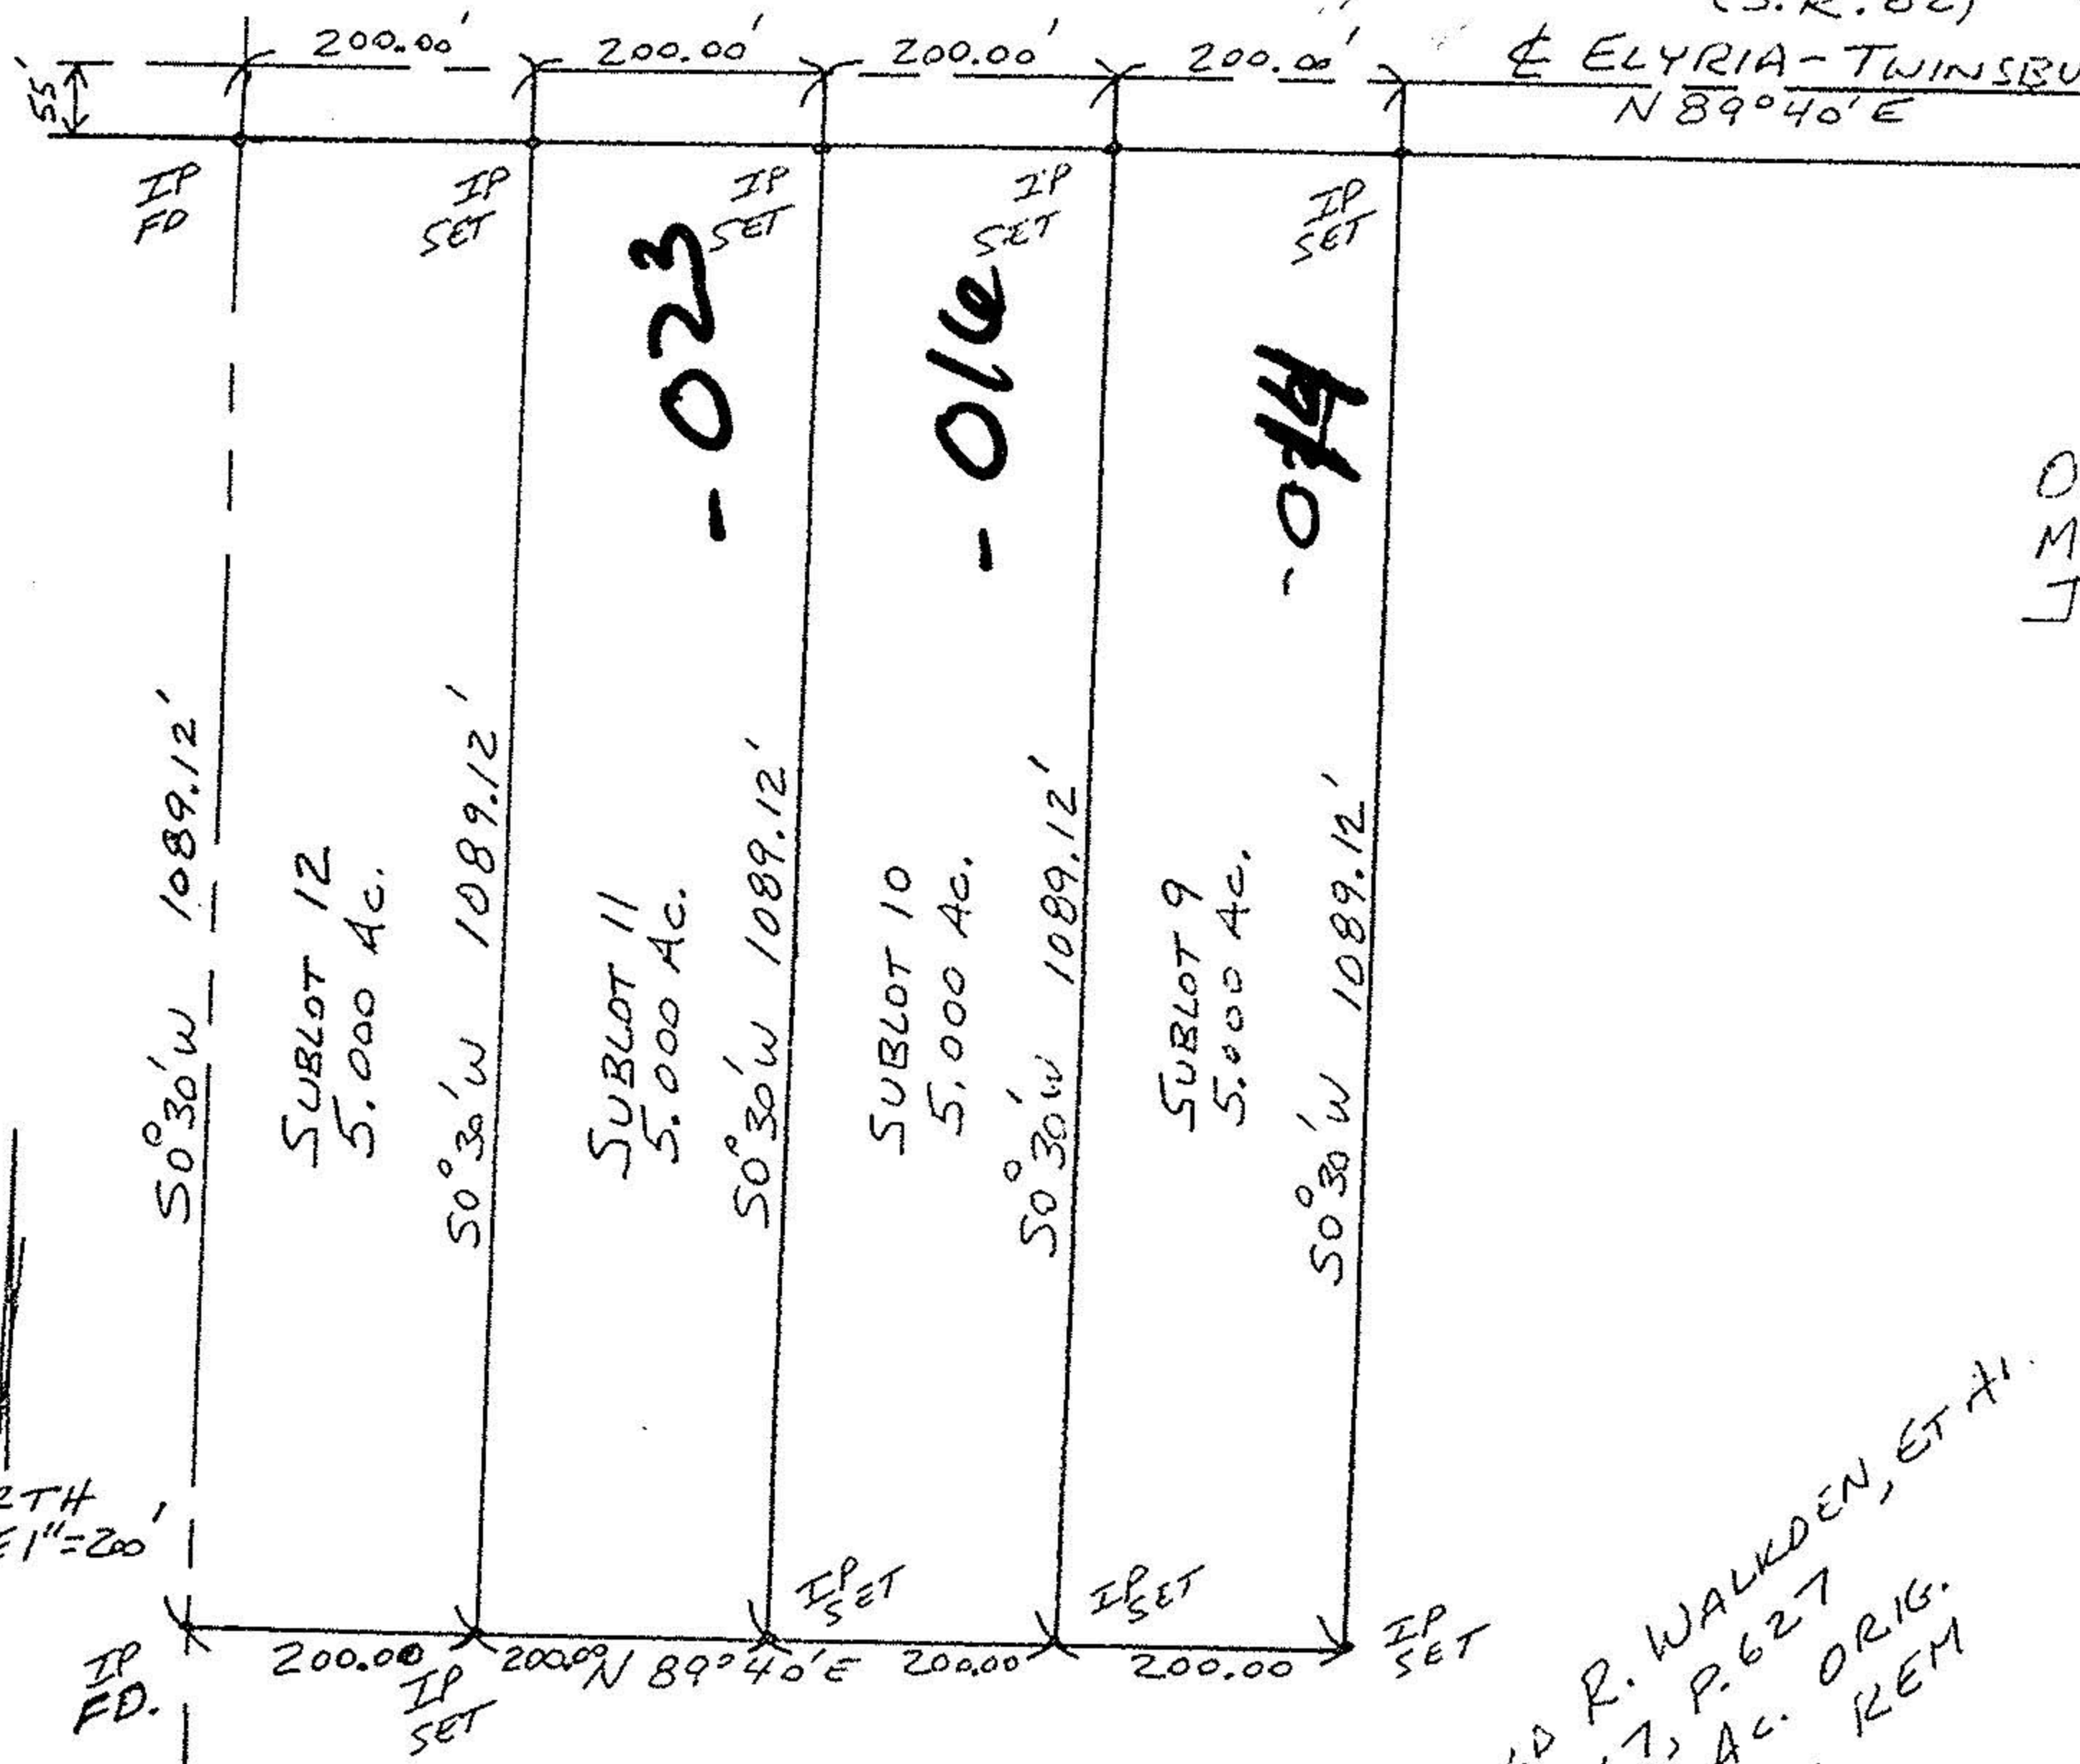


MAP OF SURVEY FOR
 DOUG KEYSE
 O.L. 86-COLUMBIA TRIP-LORAIN Co.
 MAY 1990 SCALE 1"=200'
 JOHN R. HAMILTON-REG. SURV. #6861

NORTH
 SCALE 1"=200'

0.L. 95
 0.L. 86

RICHARD R. WALKDEN, ET AL.
 O.R. 267, P. 627
 64.01 Ac. ORIG.
 44.01 Ac. REM

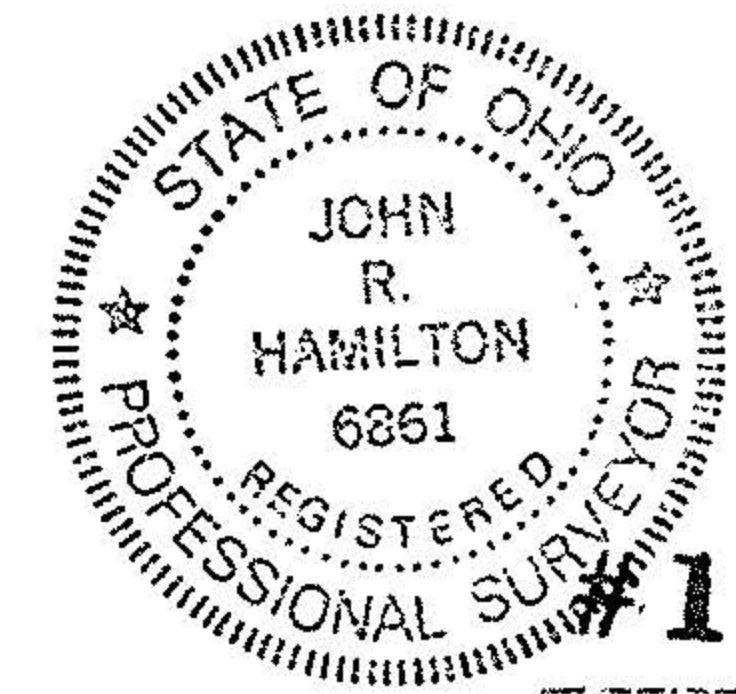

#18984

APPROVED LORAIN CO. MAP DEPT.
DATE 6-14-90
PAGE 12-E
BY CAROLYN FRANCIS