

GORE-ORPHANAGE RD.

BATES RD.

M.B./I.P. Used

N. 89° 50' 15" W. 1504.23  
3497.35' Meas.

ROBERT SCAKACS  
O.R.V. 1199 P. 854

N. 89° 50' 15" W. 1506.68  
1076.68'

DEBBIE O. WILEY  
O.R.V. 941 P. 398  
N. 89° 50' 15" E. 430.00 R. E.  
185.00' 245.00' E.  
100.00' 100.00'

- 004  
PCL. N: 2  
1.9580 AC. E


- 005  
PCL. N: 1  
28.5092 AC. E

N. 89° 50' 15" W. 236.00' E.  
1.9580 AC. E

PCL. N: 3  
5.0000 AC. E


O.L. 3  
726.22' E

O.L. 18

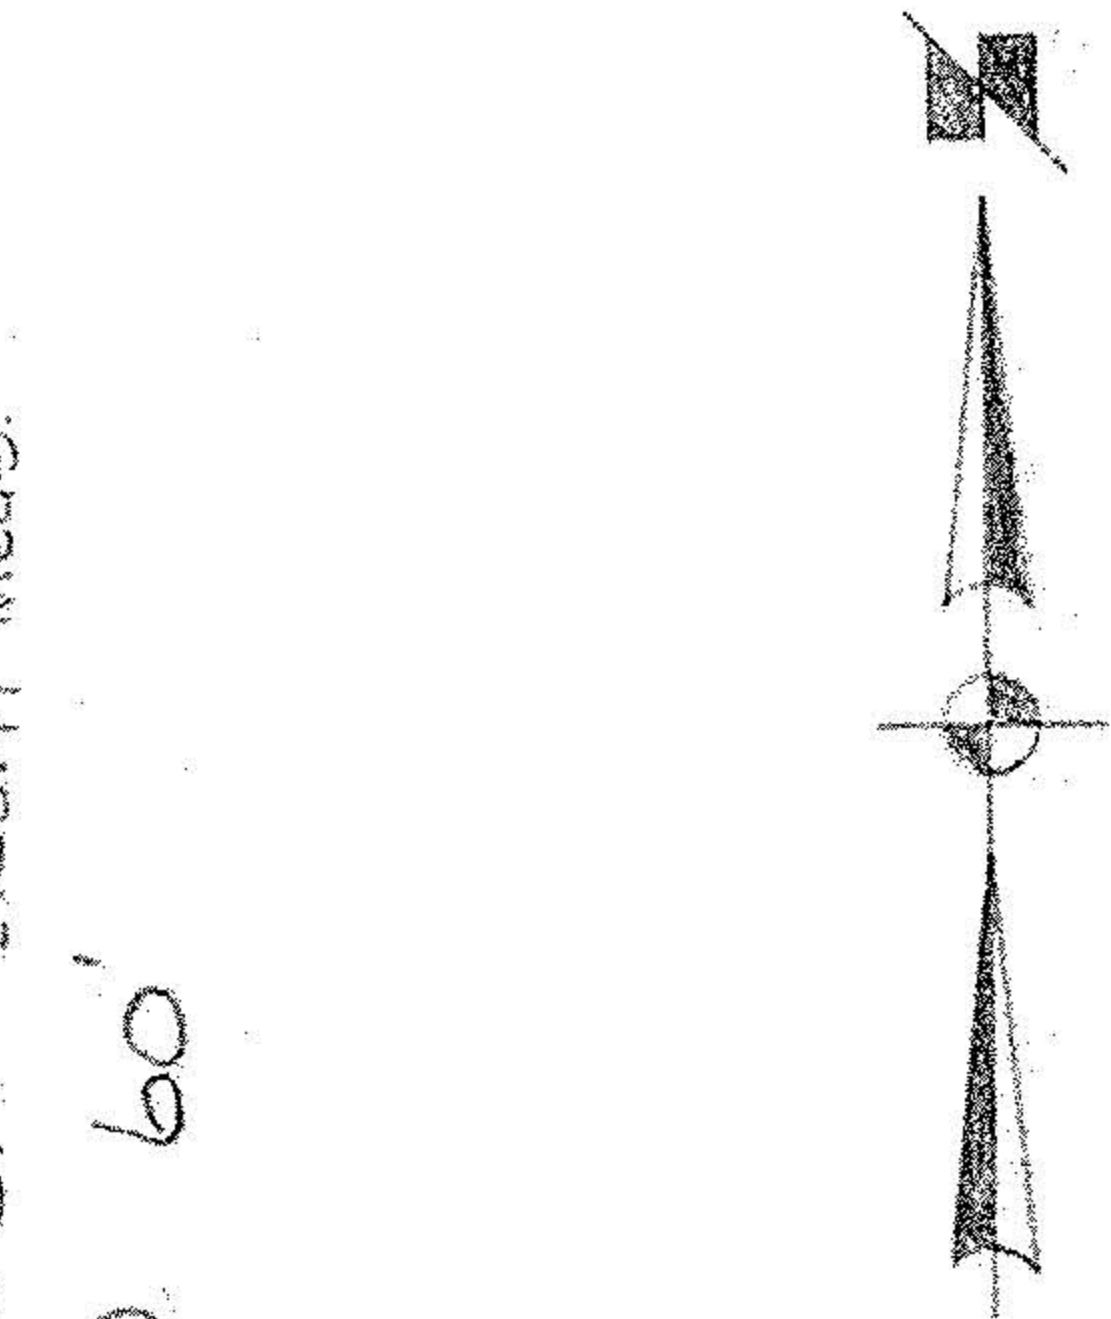

#22418  
APPROVED  
LORAIN CO.  
MAP DEPT  
DATE 1/28/98  
PAGE 13-B  
BY K. Colburn

SURVEY FOR THE  
SETCH FAMILY TRUST  
PART of O.L. 3 TRACT 11 CAMDEN TWP.  
COUNTY of LORAIN STATE of OHIO  
SCALE 1" = 100' JUNE, 1997  
BY  
LALINDON • SIMON • CAHL & ASSOC.  
PROFESSIONAL LAND SURVEYORS

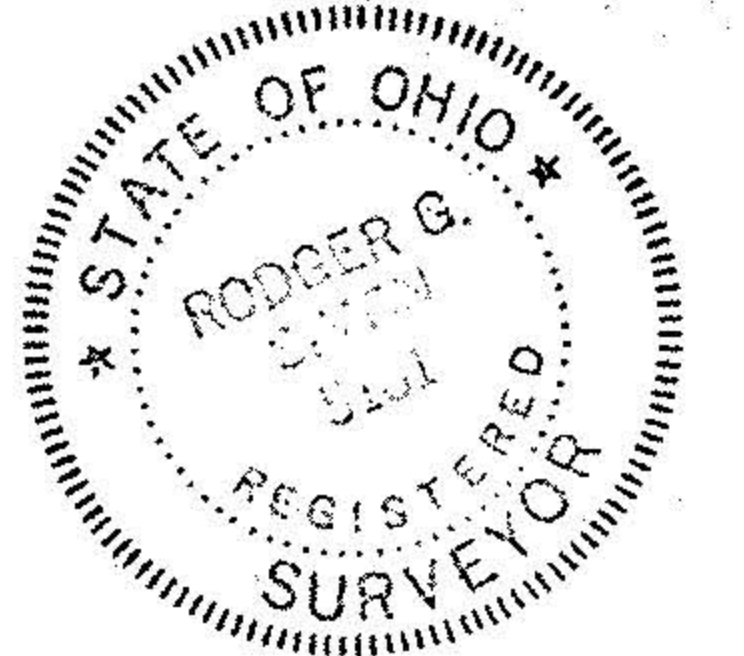

O.L. 2

O.L. 3

O.L. 19

M.B./I.P. Used

1094.28'

2146.54'

S. 1° 47' 45" W. 1052.26'

1/2 Set

1/2 Set

1/2 Pd.  
2.72' W. of  
Cor.

S. 1° 40' 05" W. 300.00'

N. 89° 44' 25" W. 726.22' E.

1/2 Set

1/2 Set 300.00'

300.00'

300.00'

1/2 Pd. - Used

1094.21'

100.00'

354.76'

N. 1° 40' 05" E. 2148.97' Meas.

BAIRO RD 60'

1348.97' E BATES RD.

300.00'

300.00'

1/2 Pd. - Used

1094.28'

2146.54'

S. 1° 47' 45" W. 1052.26'

1/2 Set

1/2 Set

1/2 Pd.  
2.72' W. of  
Cor.

S. 1° 40' 05" W. 300.00'

N. 89° 44' 25" W. 726.22' E.

1/2 Set

1/2 Set 300.00'

300.00'

300.00'

1/2 Pd. - Used

1094.21'

100.00'

354.76'

N. 1° 40' 05" E. 2148.97' Meas.

BAIRO RD 60'

1348.97' E BATES RD.

300.00'

300.00'

1/2 Pd. - Used