


Diane Porinchok #970485838

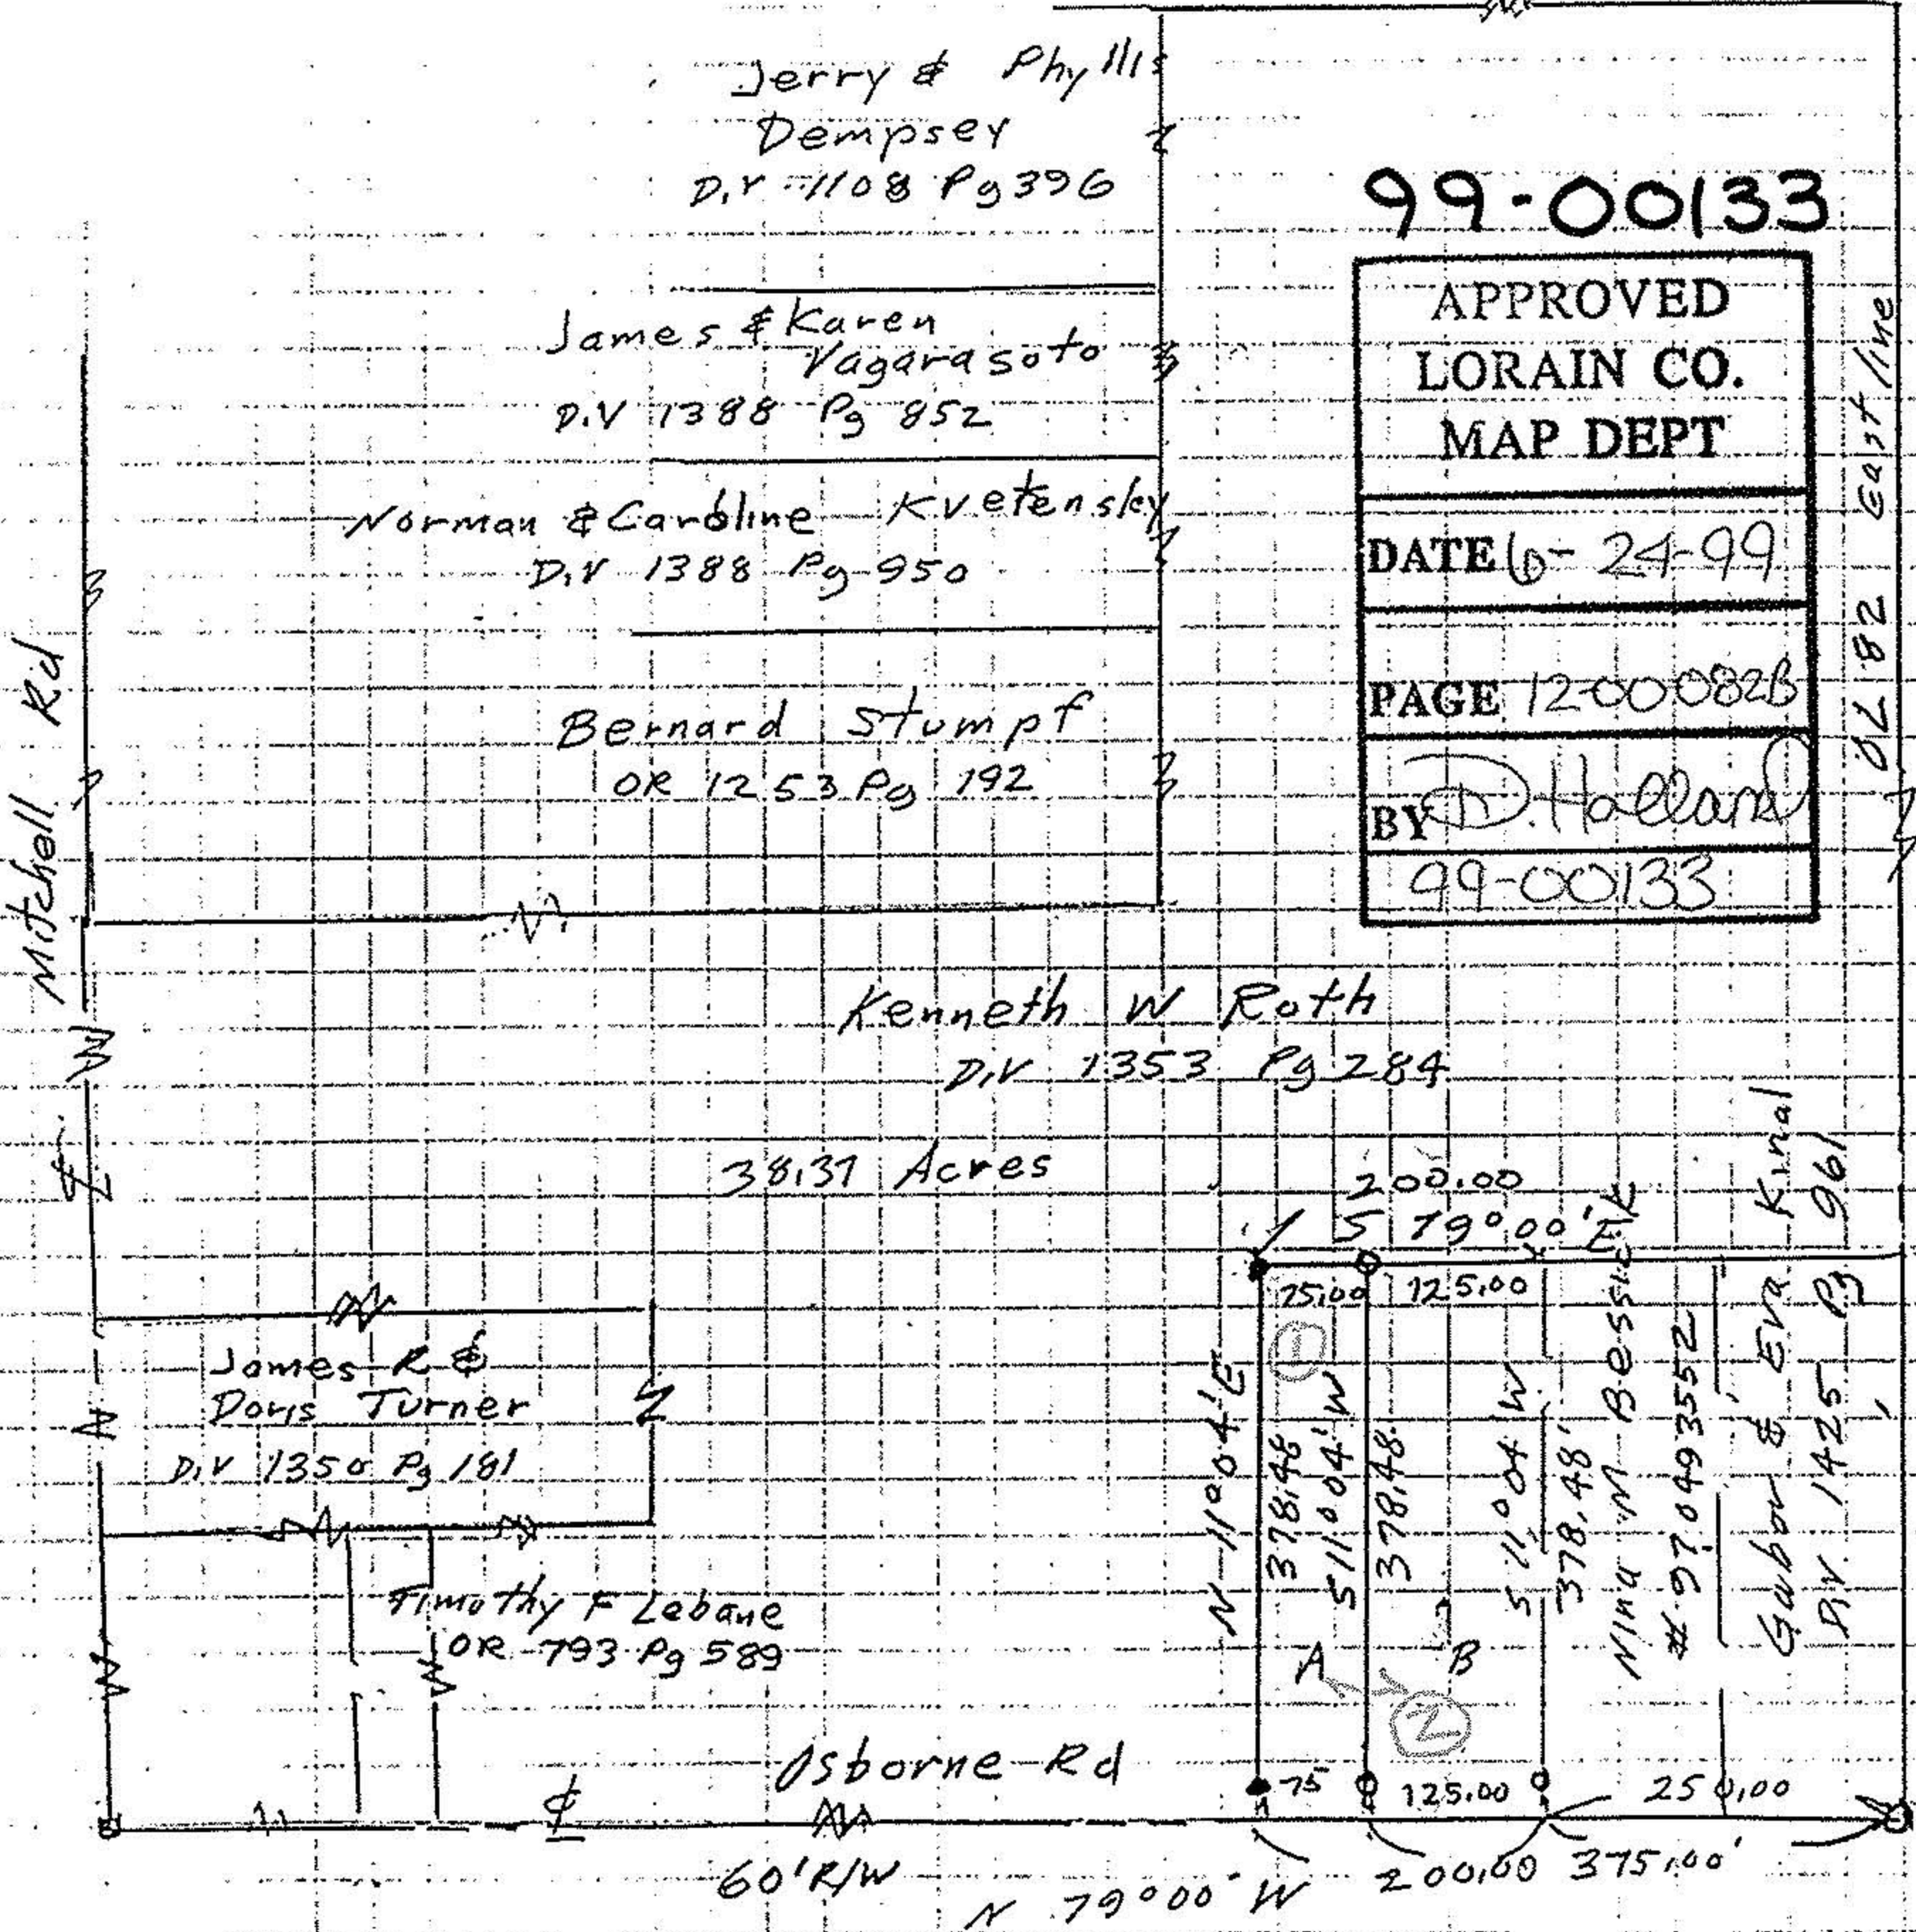

99-00133

APPROVED  
LORAIN CO.  
MAP DEPT

DATE 6-24-99

PAGE 12-00082B

BY D. Halloran

99-00133



- monument boxes
- iron pins fd
- iron pins set


(A) 0.6516 Acre

(B) kris & Bonnie Klink  
# 980573889

Total 1.7377 Acres

### Survey of Parcel Split

Original Lot 82  
Columbia Township  
Lorain County Ohio  
Scale 1"=200 April 1999

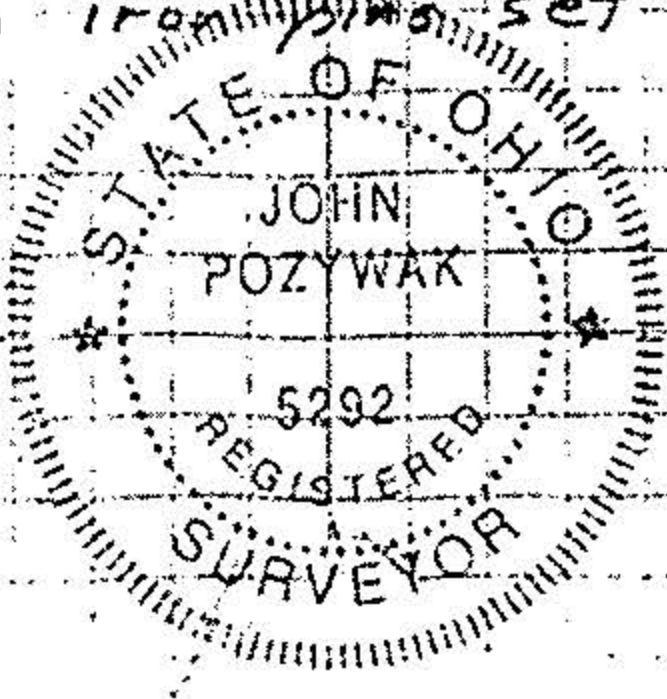

John Pozywak