

12-00-099-000  
# 15174  
12-00-099-A

RICHMAR VILLAGE P.V. 33 P. 59



ROAD

ROOT

Iron Pin Found  
125.00' Rec. & Used  
90° Rec. & Used

S/L 1  
(12-00-099-000-060)  
ROBERT G. & MARY ANN COX

S/L 9  
12-00-099-000-059  
JOHN J. & SHARON M.  
PETRYKOWSKI

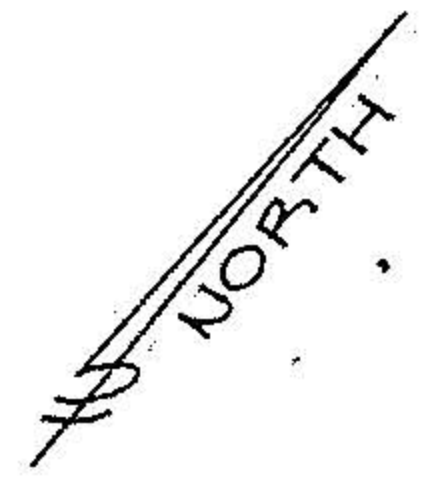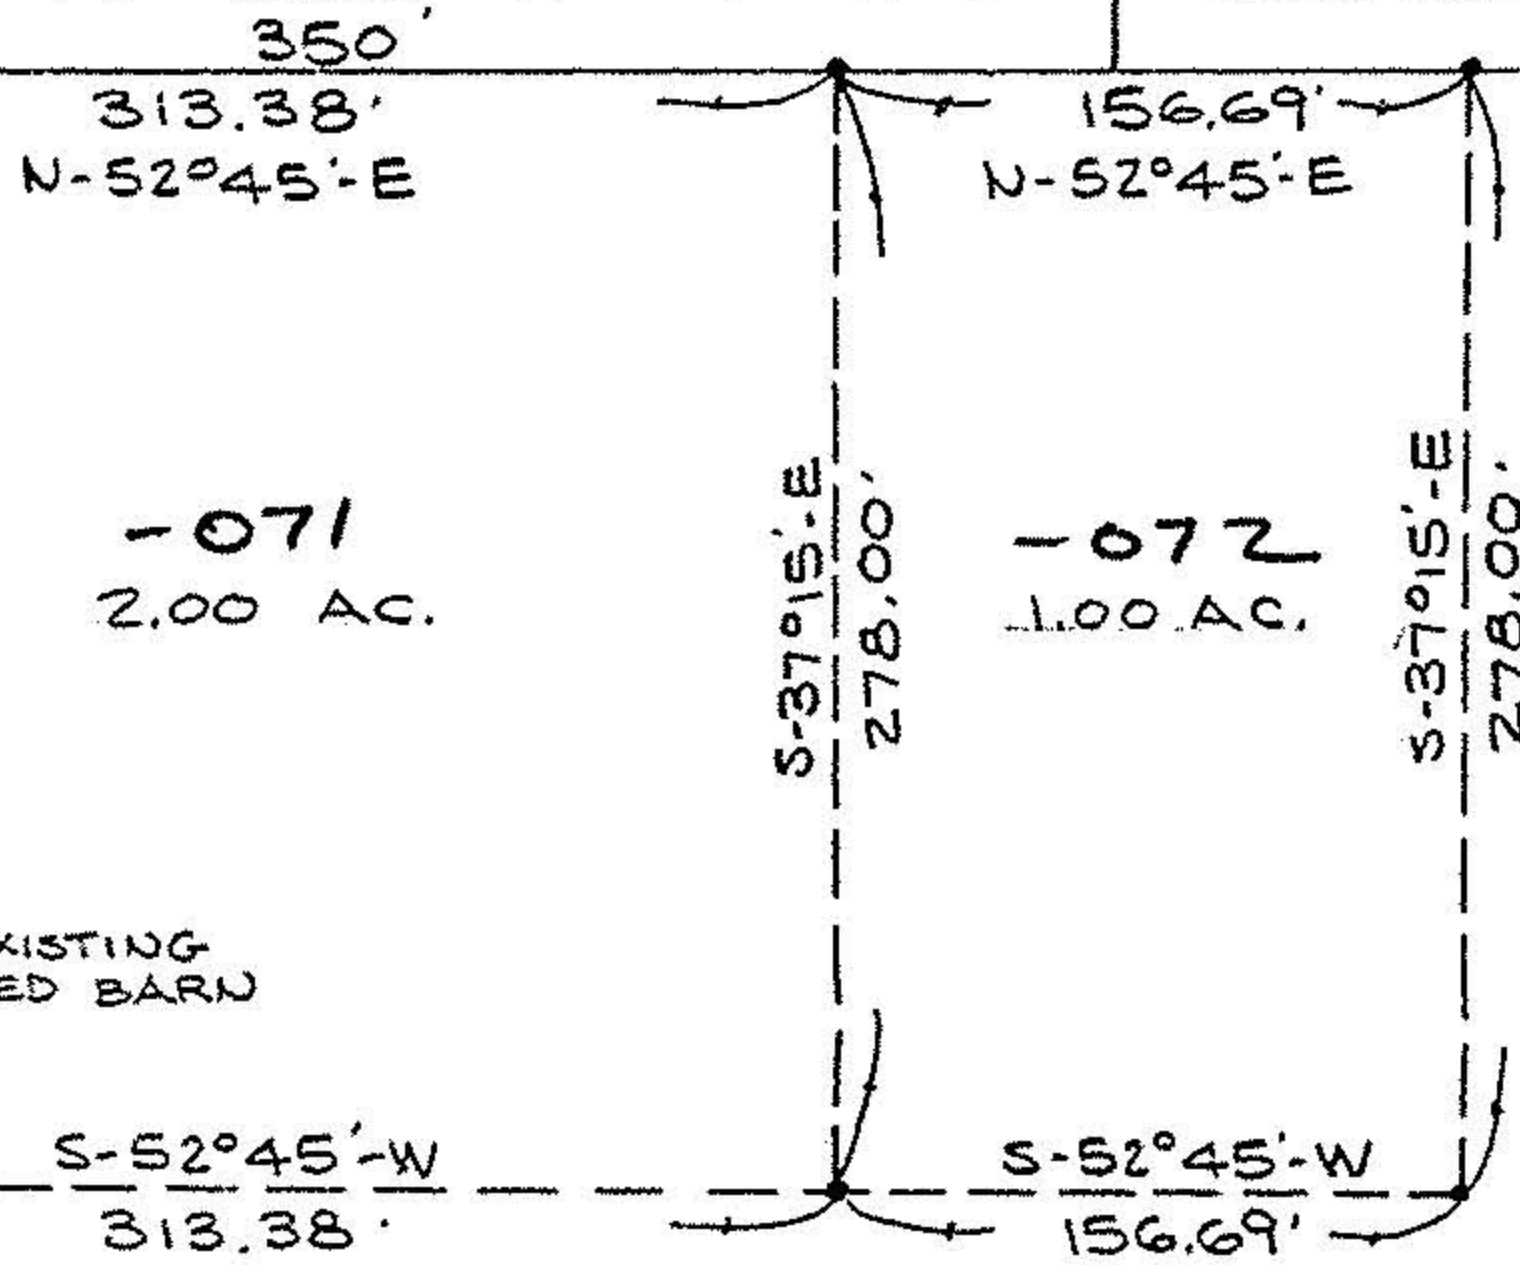

(12-00-099-000-047)  
7.66 AC.

ALBERT F. JURCO &  
GEORGE J. JURCO  
D.V. 1234 P. 892

-073  
4.66 A.

#15174

APPROVED
LORAIN CO.
MAP DEPT.
DATE 7-14-83
PAGE 12-00-099B
BY <i>[Signature]</i>
VOID AFTER 15174

SURVEY MAP  
PART OF COLUMBIA TWP.  
ORIGINAL LOT No 99

TOWNSHIP OF COLUMBIA  
COUNTY OF LORAIN STATE OF OHIO

#15174

PREPARED BY  
KLEINOEDER-SCHMIDT & ASSOC.  
CONSULTING ENGINEERS & SURV.