


SPRAGUE ROAD - 50'

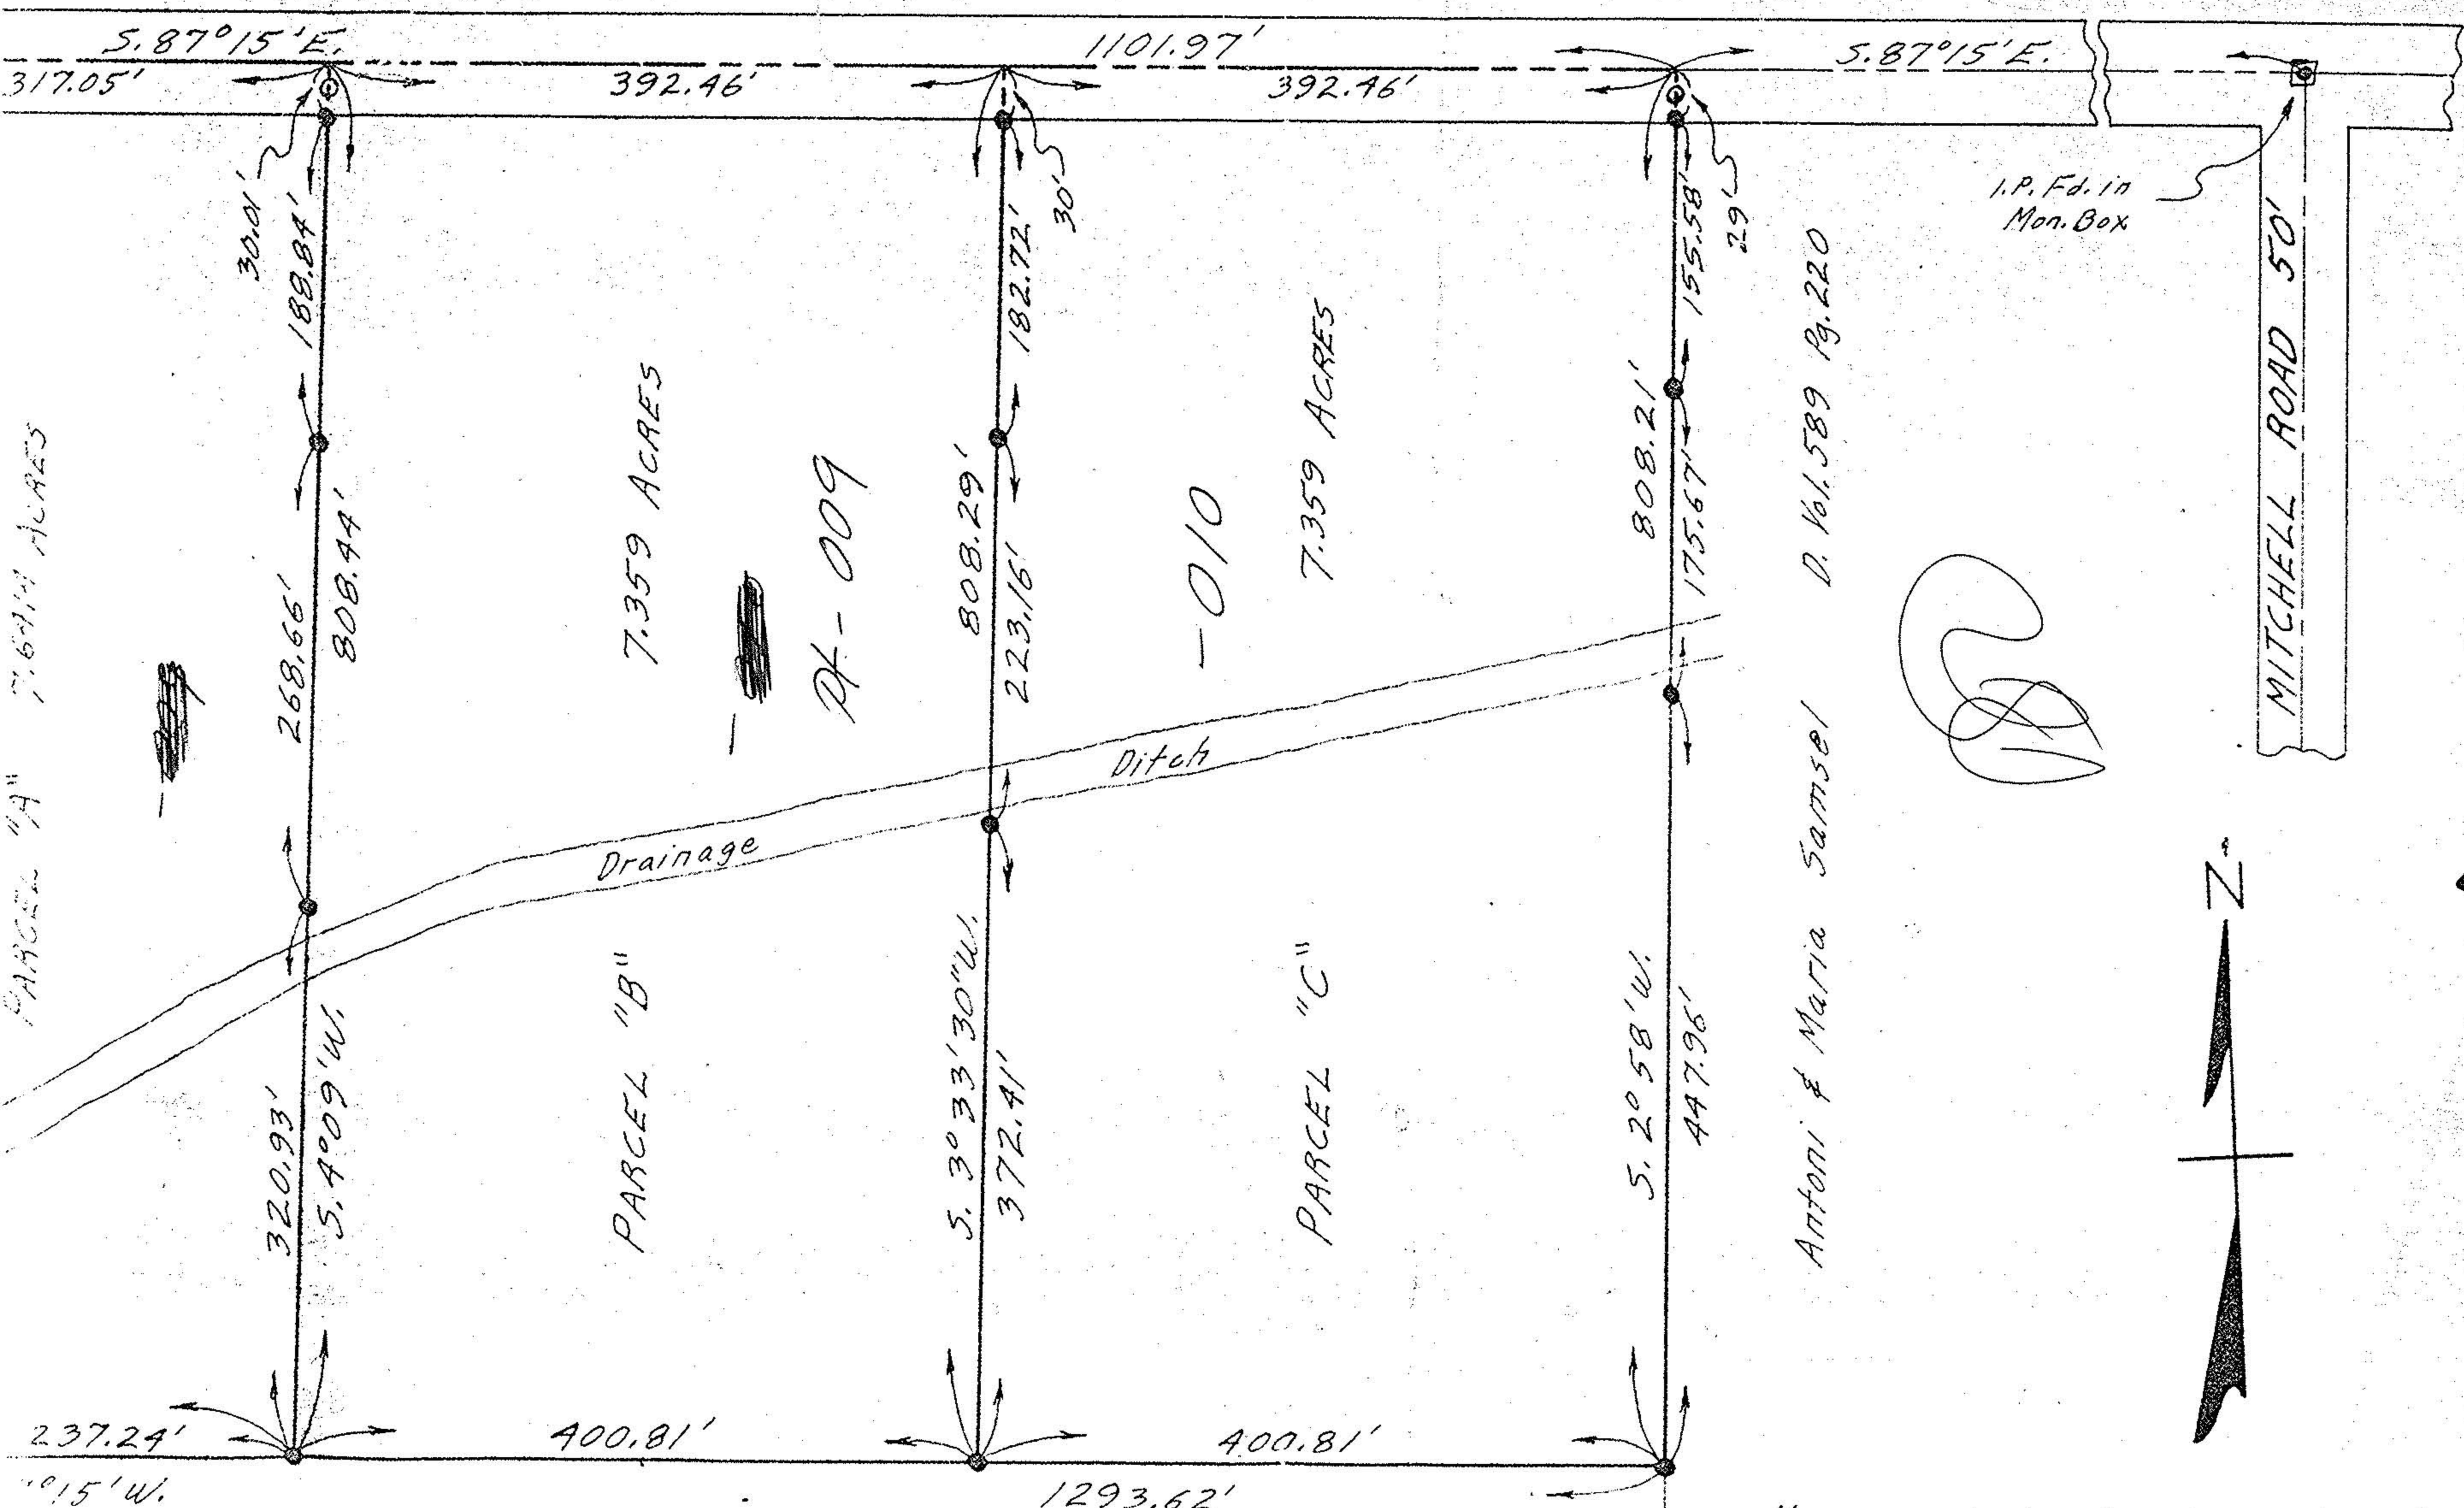

PARCEL "A" 7.6914 ACRES

7.359 ACRES

PK-009

-010

7.359 ACRES

PARCEL "B"

PARCEL "C"

Antoni & Maria Samsel D. Vol. 589 Pg. 220

*AS*



NOTES: • indicates iron pin set unless otherwise designated.

I.P. Fd. in Mon. Box

MITCHELL ROAD 50'

S. 87° 15' E.

S. 87° 15' E.

S. 3° 33' 30" W.

S. 2° 58' W.

237.24' 87° 15' W.

301.01' 188.84' 268.66' 808.44'

808.29' 223.16' 182.72' 30'

808.21' 175.67' 155.58' 29'

400.81'

400.81'

317.05'

392.46'

1101.97'

392.46'

320.93'

S. 4° 09' W.

372.41'

447.96'

1293.62'